


TYPE	FREEHOLD
PURPOSE	SUBDIVISION
PLAN OF	LOTS 723, 1059 - 1062 (inc.) 1066 - 1074 (inc.) 1204 - 1212 (inc.), 1225 1227 - 1228 (inc.) 1231 - 1239 (inc.), 9553 ROADS, ROAD WIDENING AND RESTRICTIVE COVENANT
DISTRICT	COCKBURN SOUND
TOWNSITE	SSA YES
FILE	FORMER TENURE LOT 9551 DP 4,7740 C/T
LOCALITY	LAKELANDS
LOCAL AUTHORITY	CITY OF MANDURAH
INDEX	ON BG33 (10) 2.2
SCALE	1 : 750 @ A2
SURVEYOR'S CERTIFICATE - Reg 54	STUART WILCOX I hereby certify that this plan is accurate and is a correct representation of the (a) - calculations from measurements, (b) - details of (imaginary) measurements of this site and that it complies with the relevant written laws in relation to which it is lodged.
APPROVED BY	WESTERN AUSTRALIAN PLANNING COMMISSION FILE 125225 / 128582
DATE	7-Apr-06
LEGAL COMPONENT	P. Frame 1677-200502 107709
DOCKET	PLANNING CORRECT
ASSESS NO.	741955
DATE	17/8/06
IN ORDER FOR DEALINGS	
SUBJECT TO	Dealing on DP 47740 Sec 152, Sec 165, Sec 168(1)(a) & Sec 168(3) of P.O.A. Sec 136 D. of J.A. J. Belmonski 17.8.06
INSPECTOR OF PLANS & SURVEYS / AUTHORIZED LAND OFFICER	APPROVED - Reg 26A (4) 21.08.06
DEPARTMENT OF LAND INFORMATION	
DEPOSITED PLAN	49750
SHEET	1 OF 2 + SHEETS
EDITION	4 VERSION 2 +

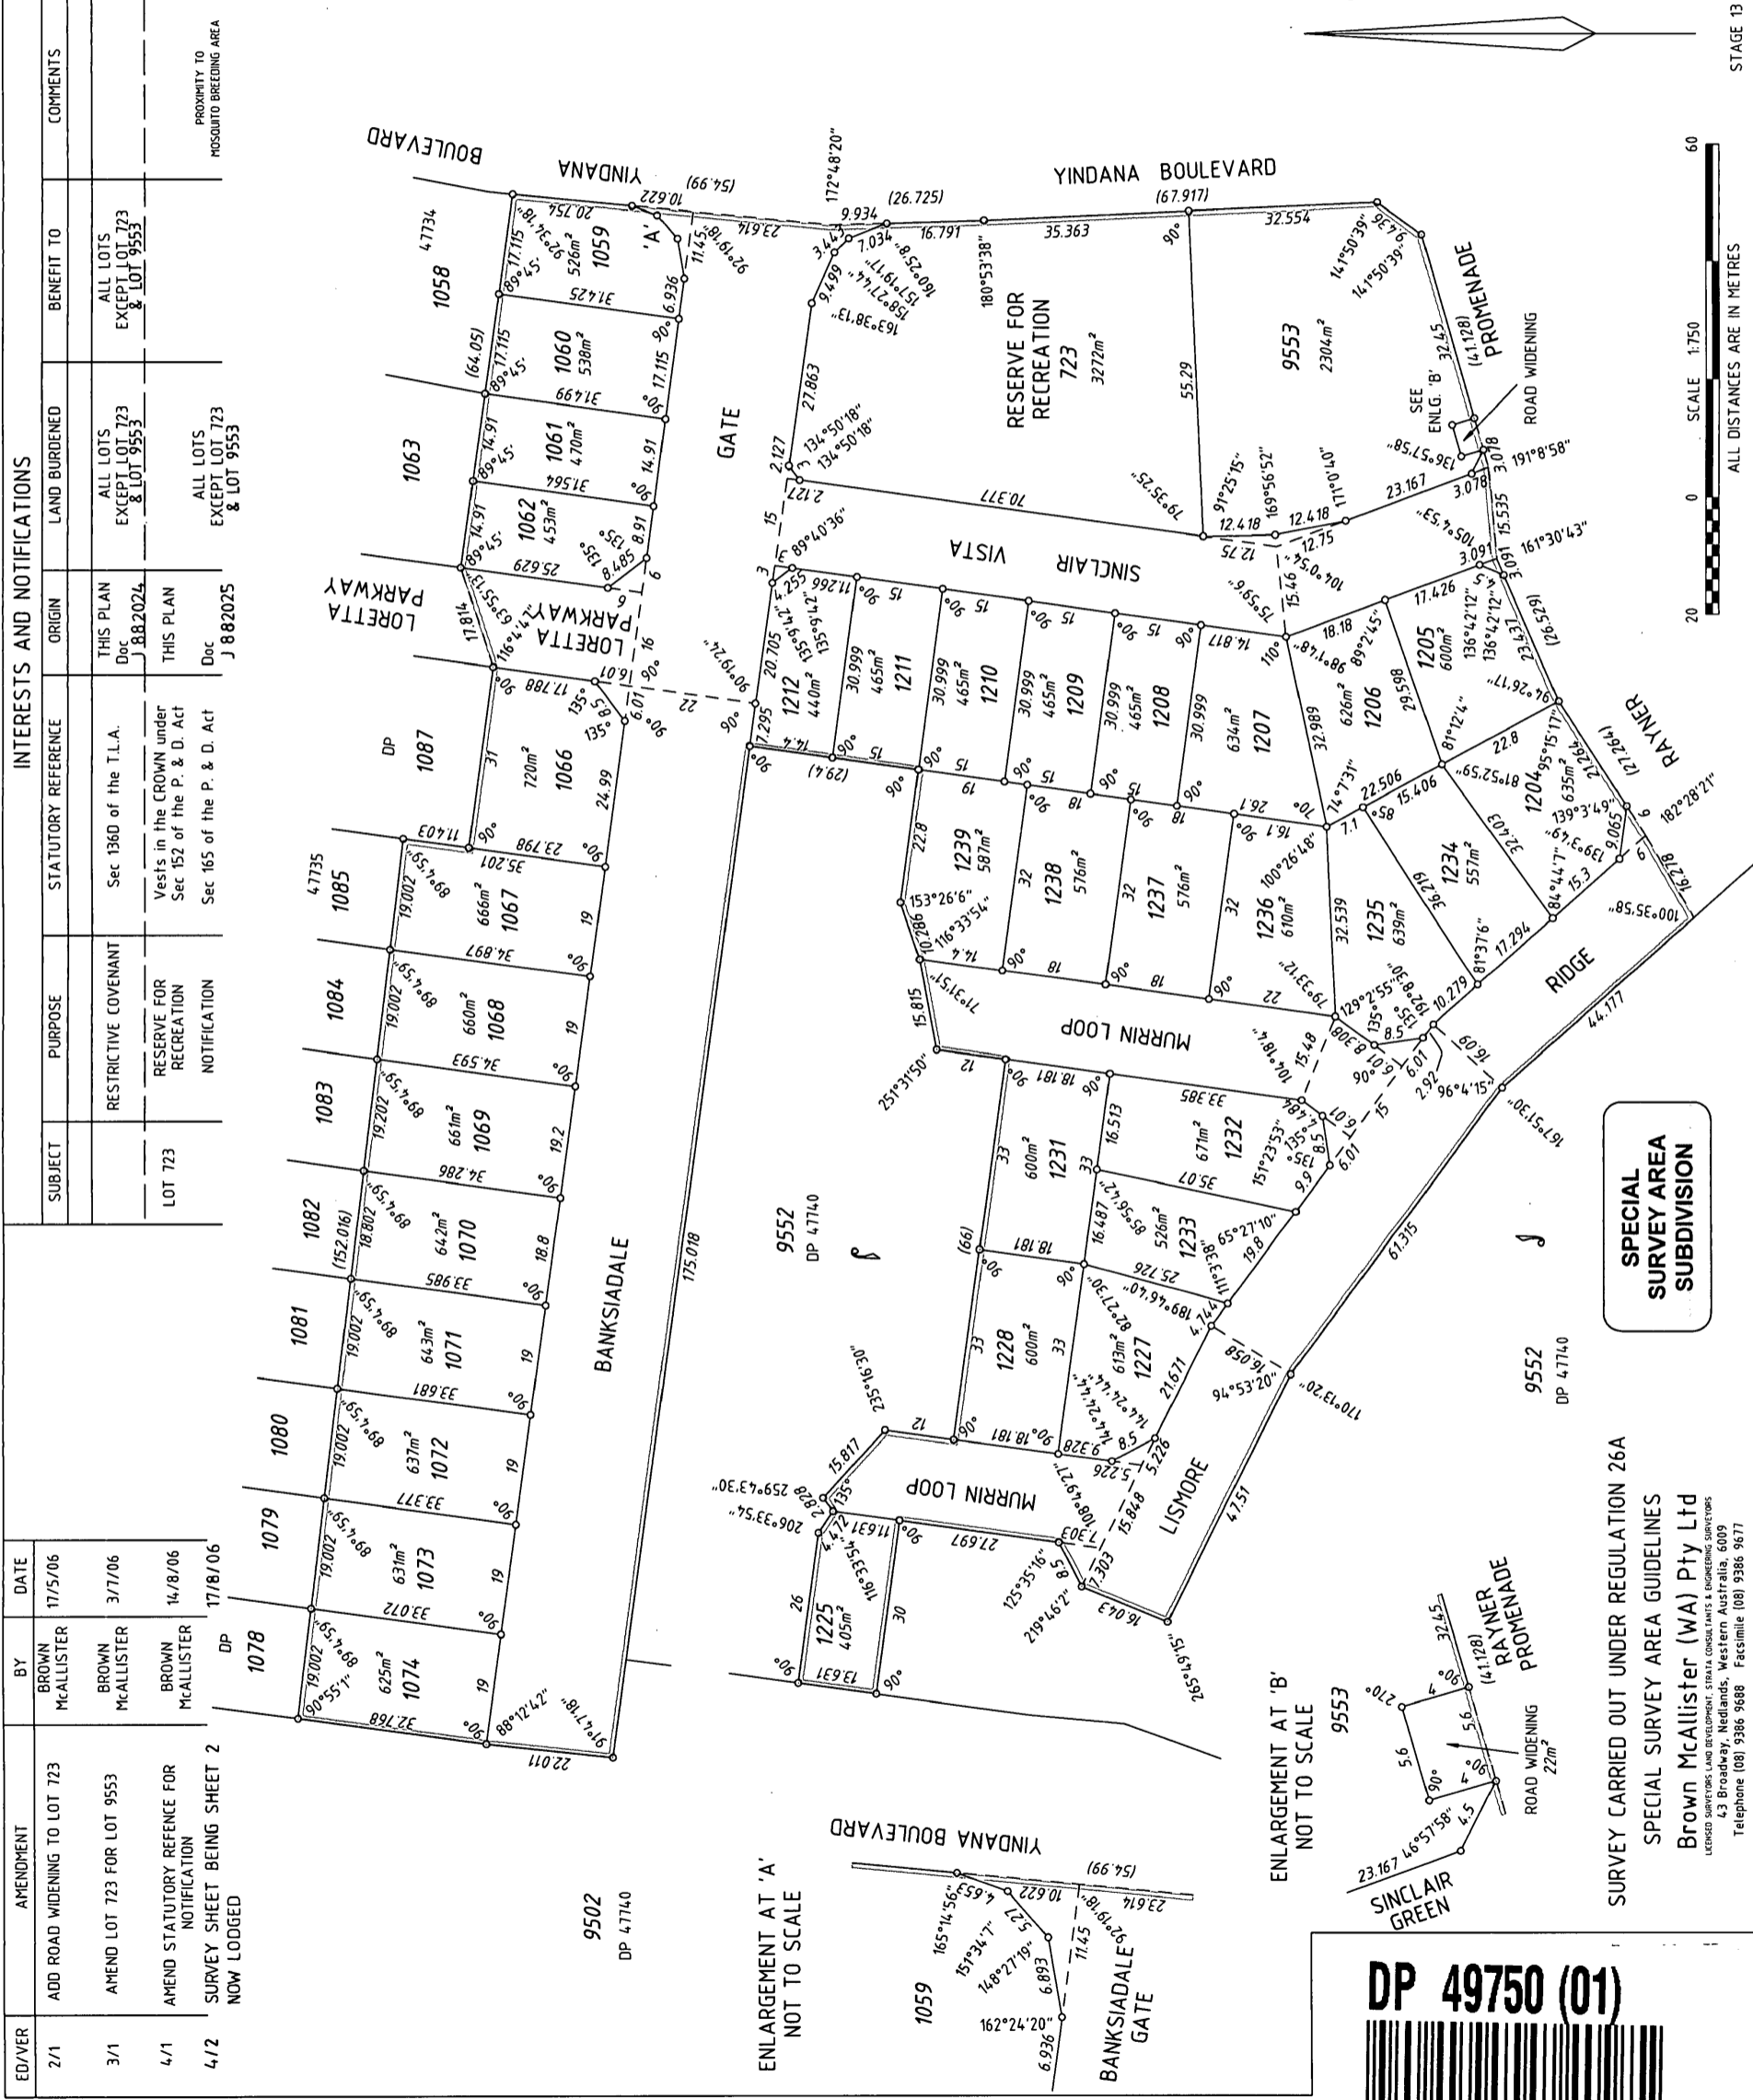



# P49750

<u>Lot Number</u>	<u>Part Register Number</u>	<u>Section Sheet Number</u>	<u>Lot Number</u>	<u>Part Register Number</u>	<u>Section Sheet Number</u>
723	LR 3138/598	1	1059	2633/101	1
1060	2633/102	1	1061	2633/103	1
1062	2633/104	1	1066	2633/105	1
1067	2633/106	1	1068	2633/107	1
1069	2633/108	1	1070	2633/109	1
1071	2633/110	1	1072	2633/111	1
1073	2633/112	1	1074	2633/113	1
1204	2633/114	1	1205	2633/115	1
1206	2633/116	1	1207	2633/117	1
1208	2633/118	1	1209	2633/119	1
1210	2633/120	1	1211	2633/121	1
1212	2633/122	1	1225	2633/123	1
1227	2633/124	1	1228	2633/125	1
1231	2633/126	1	1232	2633/127	1
1233	2633/128	1	1234	2633/129	1
1235	2633/130	1	1236	2633/131	1
1237	2633/132	1	1238	2633/133	1
1239	2633/134	1			