





DP 59082 (03)

FOR HEADING SEE SHEET 1

SURVEY SHEET AUDITED  
DATE: 6/6/08  
DOCKET: 01767-208

A2 ORIGINAL




DEPOSITED PLAN  
**59082**  
ORIGINAL

SCALE 1: 600 @ A2  
ALL DISTANCES ARE IN METRES


APPROVED BY  
WESTERN AUSTRALIAN  
PLANNING COMMISSION

DATE: 5-May-08

SHEET 3 OF 3 SHEETS  
VERSION: 1.2

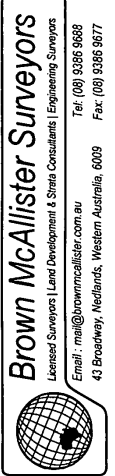

Brown McAllister Surveyors  
Licensed Surveyors | Land Development & Strata Consultants | Engineering Surveyors  
Email: [info@brownmcallistersurveyors.com.au](mailto:info@brownmcallistersurveyors.com.au) Tel: (08) 9396 9688  
43 Broadway, Nedlands, Western Australia, 6009 Fax: (08) 9396 9677


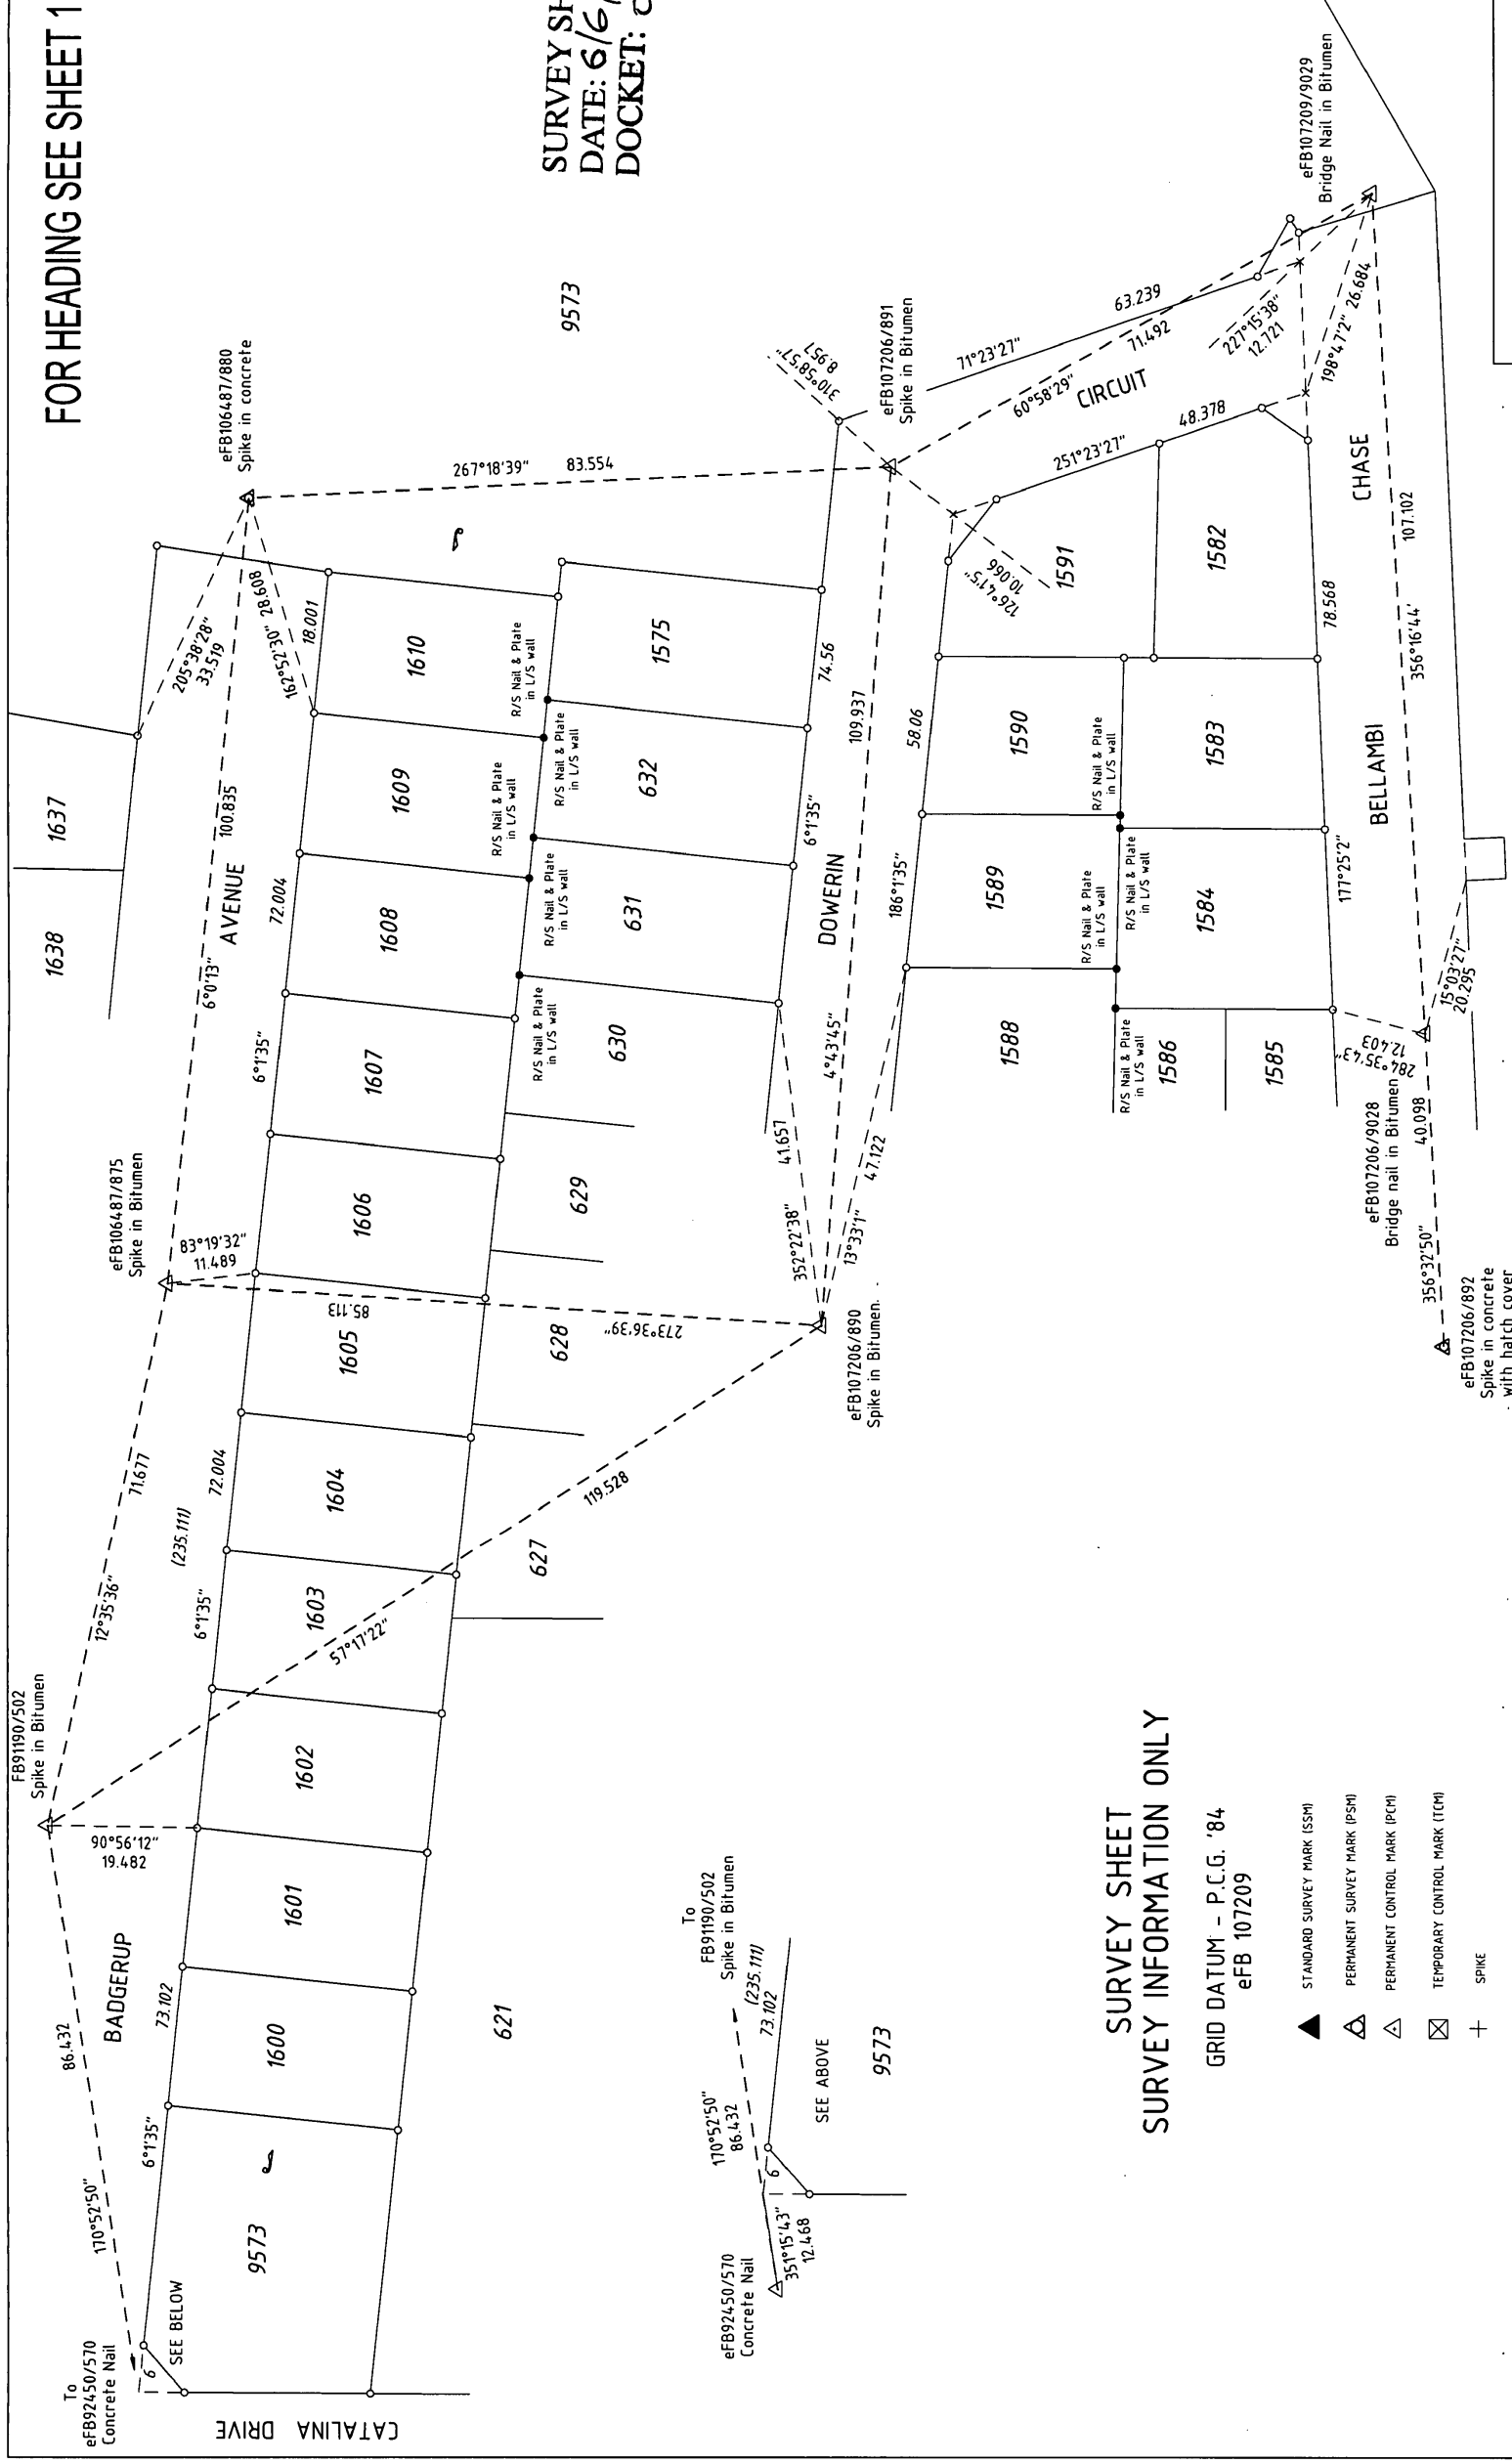


SURVEY SHEET  
SURVEY INFORMATION ONLY

GRID DATUM - P.C.G. '84  
eFB 107209

- ▲ STANDARD SURVEY MARK (SSM)
- △ PERMANENT SURVEY MARK (PSM)
- ▽ PERMANENT CONTROL MARK (PCM)
- ⊠ TEMPORARY CONTROL MARK (TCM)
- +

SURVEY CARRIED OUT UNDER REGULATION 26A  
SPECIAL SURVEY AREA GUIDELINES

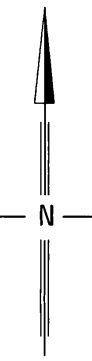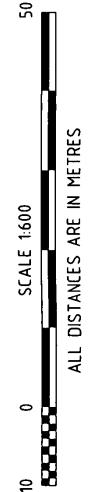

STAGE 27A

# P59082

<u>Lot Number</u>	<u>Part Register Number</u>	<u>Section Sheet Number</u>	<u>Lot Number</u>	<u>Part Register Number</u>	<u>Section Sheet Number</u>
631	2690/469	1	632	2690/470	1
1575	2690/471	1	1582	2690/472	1
1583	2690/473	1	1584	2690/474	1
1589	2690/475	1	1590	2690/476	1
1591	2690/477	1	1600	2690/478	1
1601	2690/479	1	1602	2690/480	1
1603	2690/481	1	1604	2690/482	1
1605	2690/483	1	1606	2690/484	1
1607	2690/485	1	1608	2690/486	1
1609	2690/487	1	1610	2690/488	1