
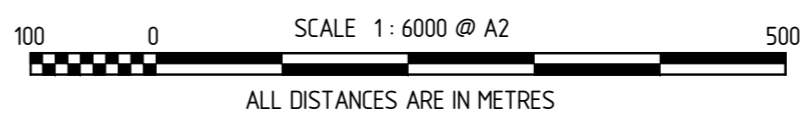
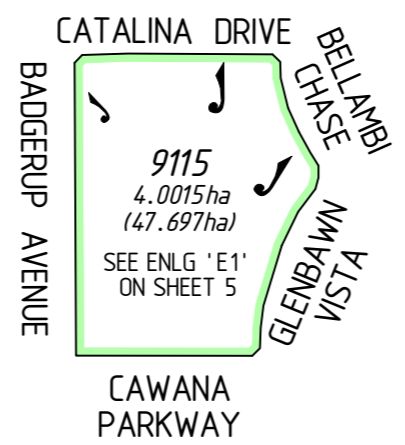
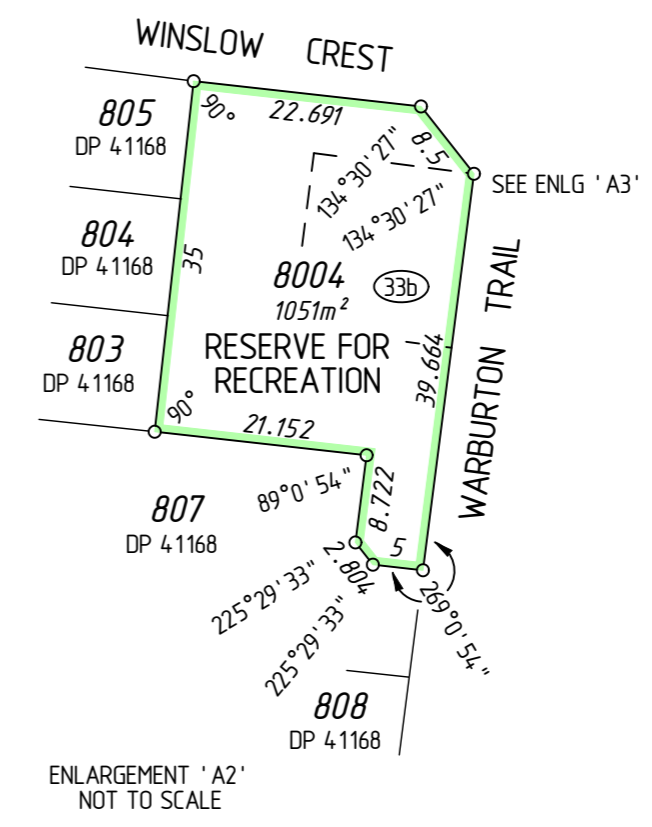
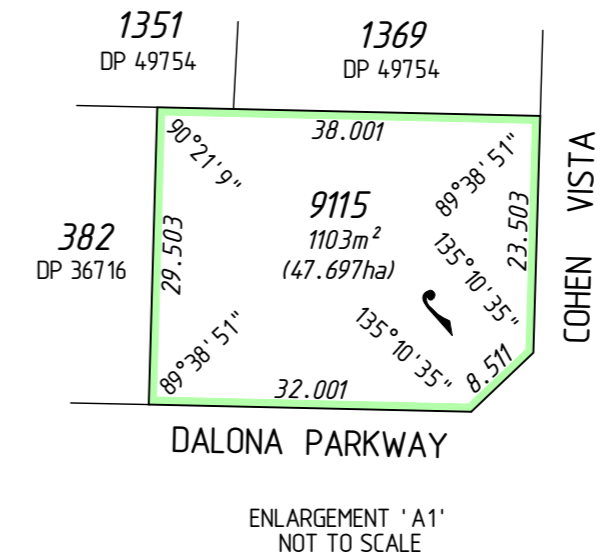
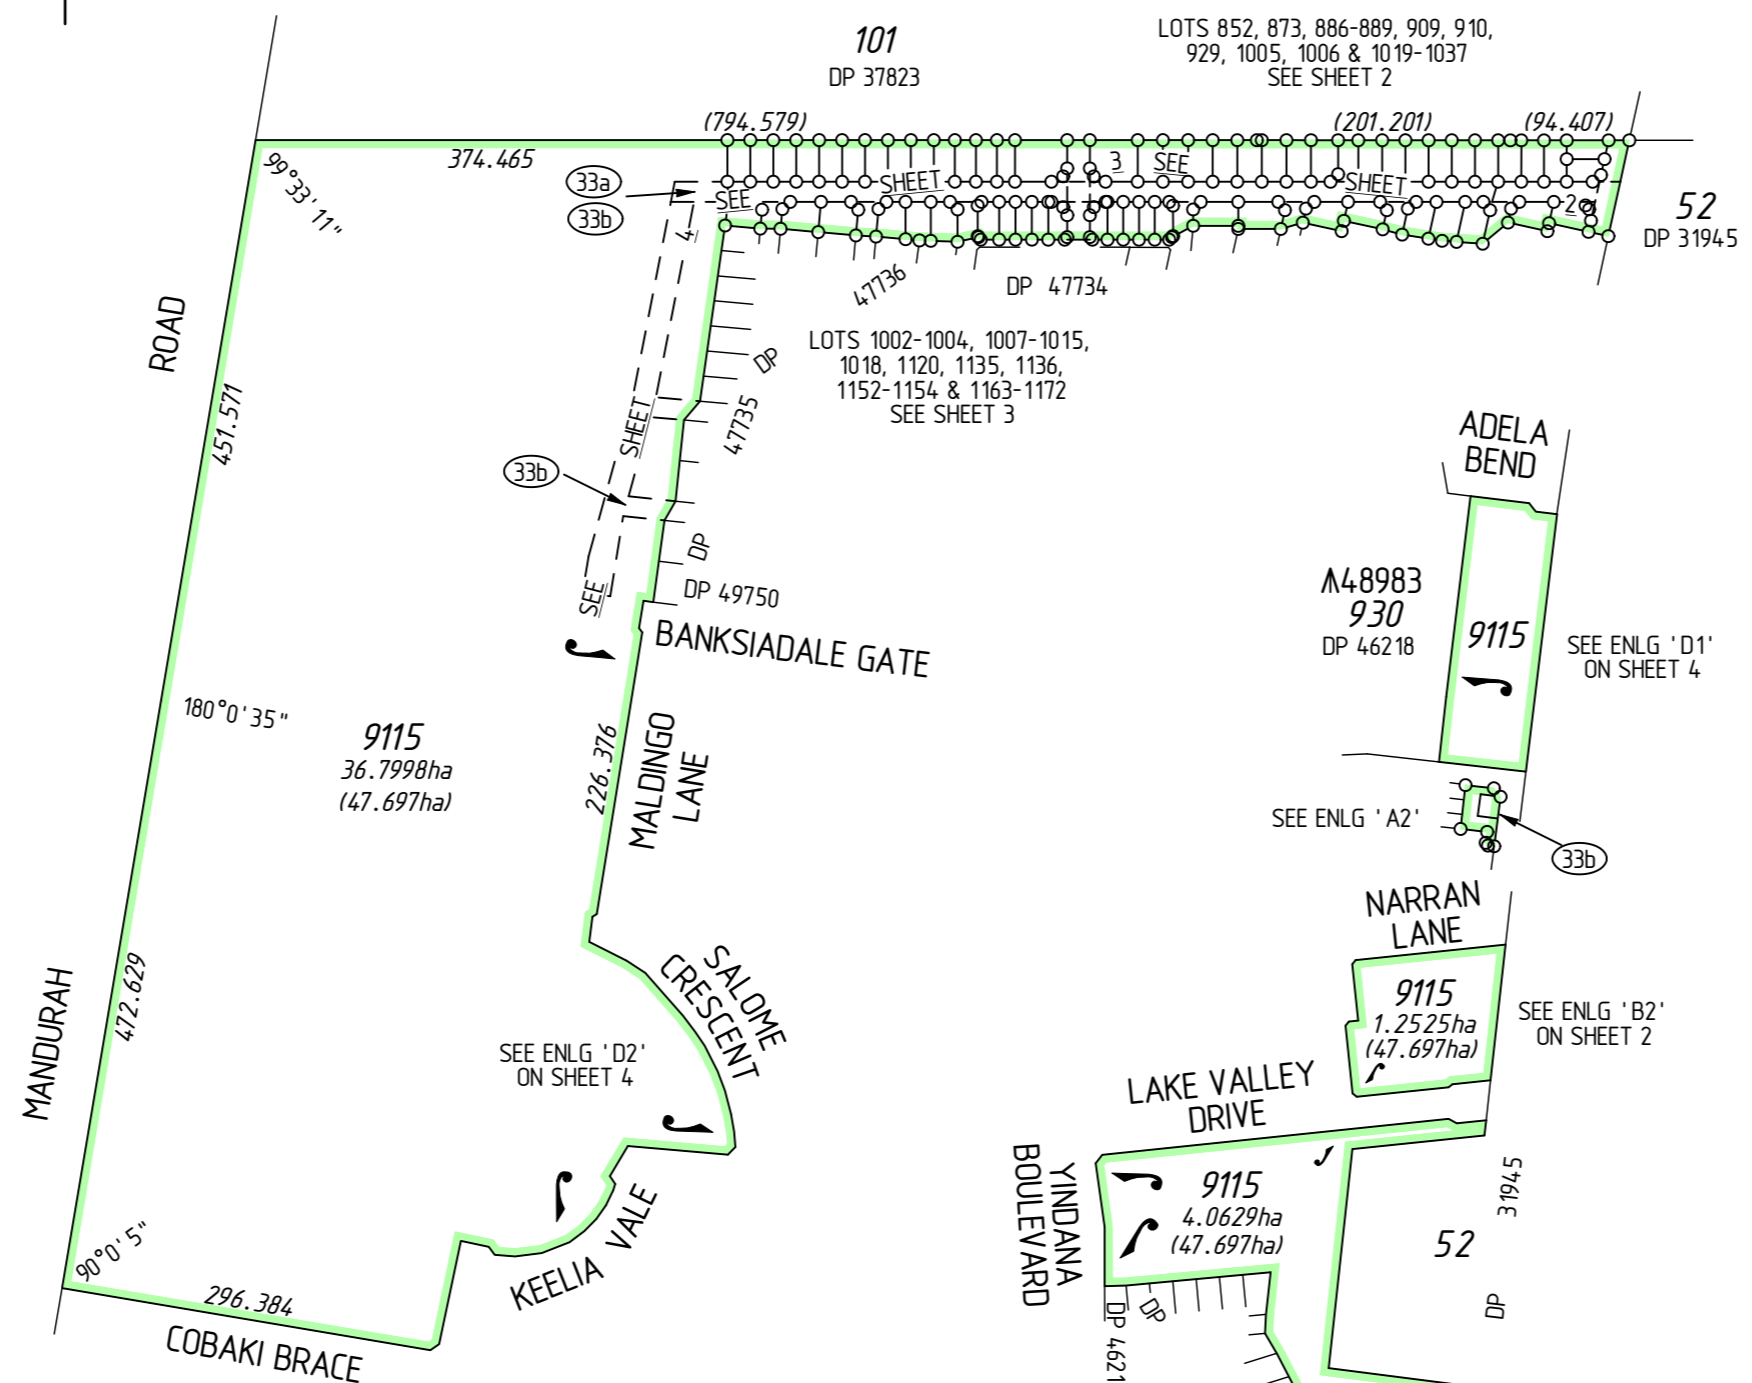


AMENDMENTS TABLE

VERSION	AMENDMENT	AUTHORISED BY	DATE

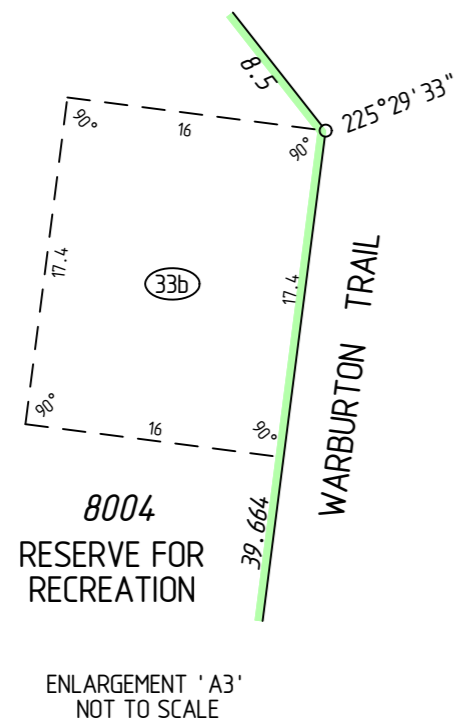

SURVEY CARRIED OUT UNDER REG 26A
SPECIAL SURVEY AREA GUIDELINES
SEE SHEETS FOR SURVEY INFORMATION

ALL BOUNDARY / CORNER SURVEY MARKS
SHOWN ON THIS SHEET ARE INDICATIVE ONLY.
USE ONLY THE SURVEY SHEET/S WHEN DETERMINING
THE TRUE FINAL POSITION AND TYPE OF ALL SURVEY
MARKS PLACED PERTAINING TO THIS PLAN.

INTERESTS AND NOTIFICATIONS

SUBJECT	PURPOSE	STATUTORY REFERENCE	ORIGIN	LAND BURDENED	BENEFIT TO	COMMENTS
	RESTRICTIVE COVENANT	SEC 136D OF THE T.L.A.	DP70667 DOC	LOT 646 ON DP 70667	LOT 1018	
33b	EASEMENT (Sewerage)	SEC 167 OF THE P & D ACT, REG 33(b)	THIS PLAN	LOTS 8004 & 9115	WATER CORPORATION	
33a	EASEMENT (Drainage)	SEC 167 OF THE P. & D. ACT REG 33 (b)	THIS PLAN	LOT 9115	CITY OF MANDURAH	
	RESTRICTIVE COVENANT	SEC 136D OF THE T.L.A.	THIS PLAN & DOC	ALL LOTS EXCEPT 1015, 1018, 8004 & 9115	ALL LOTS EXCEPT 1015, 1018, 8004 & 9115	
	RESTRICTIVE COVENANT	SEC 136D OF THE T.L.A.	THIS PLAN & DOC	LOT 1015	ALL LOTS EXCEPT 1015, 1018, 8004 & 9115	
LOT 8004	RESERVE FOR RECREATION NOTIFICATION	VESTS IN THE CROWN UNDER SEC 152 OF THE P & D ACT SEC 165 OF THE P. & D. ACT	THIS PLAN DOC	ALL LOTS EXCEPT 8004 & 9115		(MOSQUITOES)

FORMER TENURE TABLE

LOT	FORMER TENURE	ON PLAN / DIAGRAM	TITLE
852, 873, 886-889, 909, 1025-1037	Pt LOT 9576	DP 59478	2696-917
1024	Pt LOT 9114 Pt LOT 9576	DP 70667 DP 59478	2696-917
910, 929, 1002-1015, 1018-1023, 1120, 1135, 1136, 1152-1154, 1163-1172, 8004, 9115	Pt LOT 9114	DP 70667	

TYPE FREEHOLD
PURPOSE SUBDIVISION
PLAN OF LOTS 852, 873, 886-889, 909, 910, 929, 1002-1015, 1018-1037, 1120, 1135, 1136, 1152-1154, 1163-1172, 8004, 9115, ROADS, EASEMENTS AND RESTRICTIVE COVENANT

DISTRICT COCKBURN SOUND TOWNSITE S.S.A. YES
R.D.L. FILE No. LOCALITY LAKELANDS LOCAL AUTHORITY CITY OF MANDURAH
FORMER TENURE SEE FORMER TENURE TABLE
FIELD BOOK 103146 103414 ON INDEX SEE SMARTPLAN

SURVEYOR'S CERTIFICATE - Reg 54
I, Scott J. ANDERSON, hereby certify that this plan is accurate and is a correct representation of the - (a) *survey, and/or (b) *calculations from measurements, [*delete if inapplicable], undertaken for the purposes of this plan and that it complies with the relevant written law(s) in relation to which it is lodged.

FINAL
Licensed Surveyor Date

McMULLENNOLAN
www.mcmullenolan.com.au
PO Box 3526, Success, W.A. 6964
Telephone: (08) 6436 1599
Facsimile: (08) 6436 1500
Email: info@mapsurvey.com.au

SCALE: 1 : 6000 at A2
ALL DISTANCES ARE IN METRES
MAPS Ref : 95610dp-114e
Stage 34 - DP70667#00.CSD

LODGED	TYPE OF VALIDATION
DATE:	CERTIFIED CORRECT
FEE PAID:	LEGAL COMPONENT: I.S.C.
ASSESS No.:	DOCKET PLAN: F.S.C.


APPROVED BY WESTERN AUSTRALIAN PLANNING COMMISSION FILE 136658
Delegated under Sec. 16 P & D Act 2005 DATE

SUBJECT TO IN ORDER FOR DEALINGS

APPROVED REG26A (4)
INSPECTOR OF PLANS & SURVEYS / AUTHORIZED LAND OFFICER DATE


Landgate
Western Australian Land Information Authority

DEPOSITED PLAN
70669
SHEET 1 OF 5 SHEETS
VERSION 1

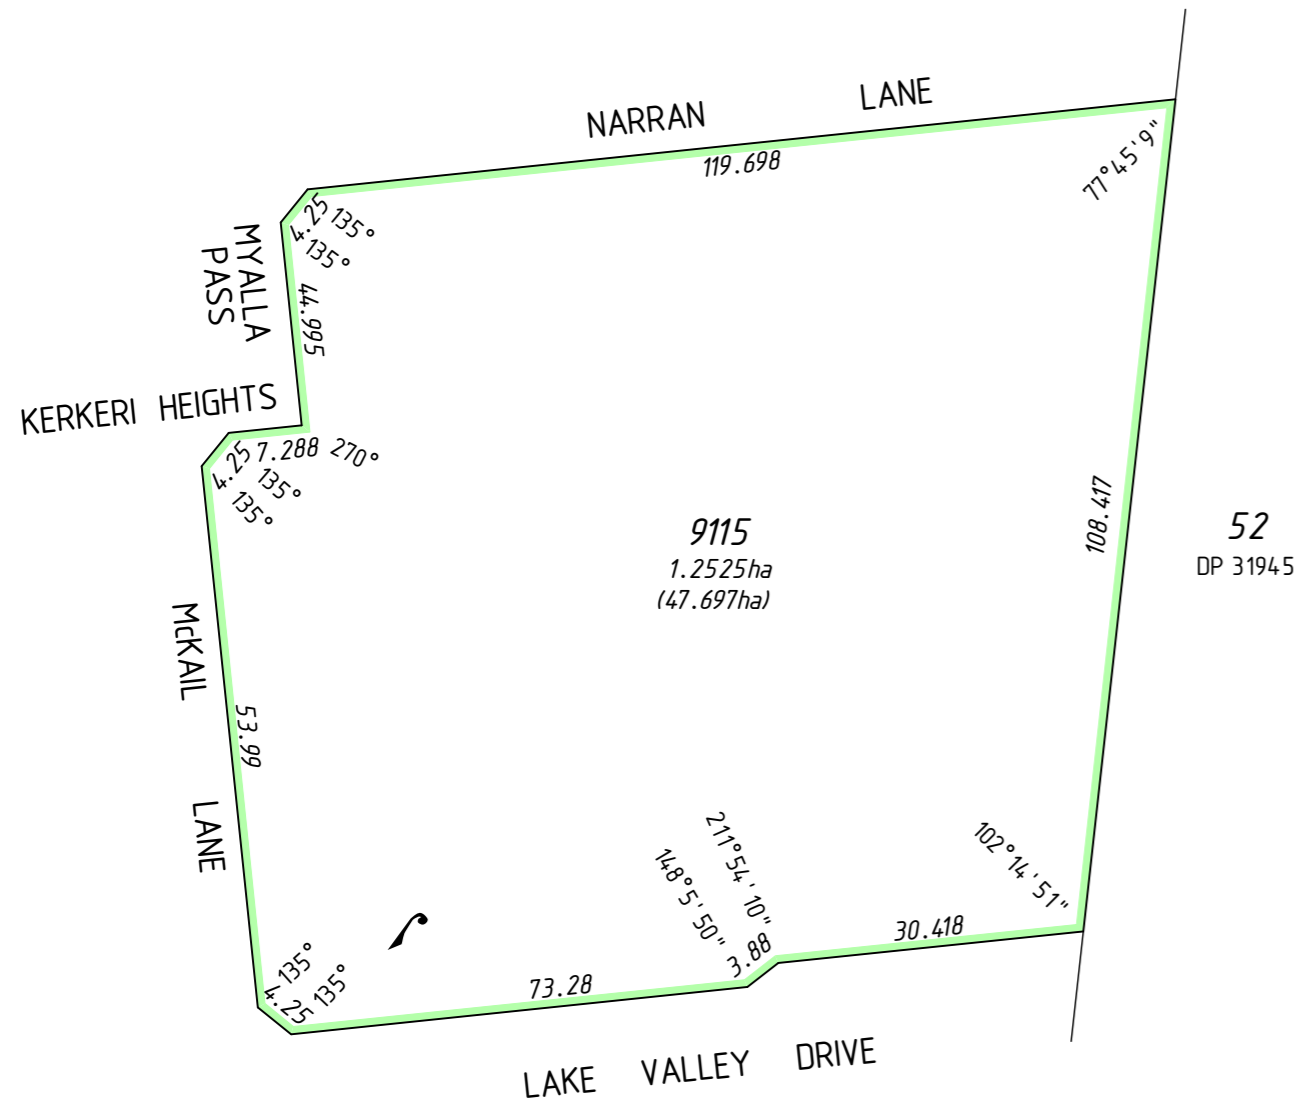


ENLARGEMENT 'B2'
NOT TO SCALE

101
DP 37823

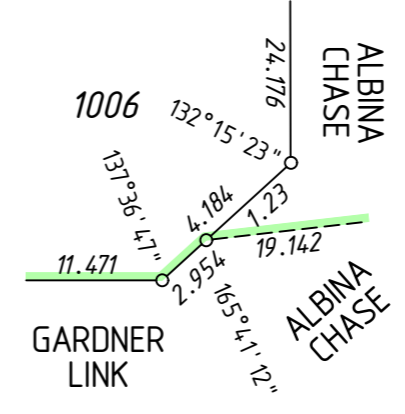


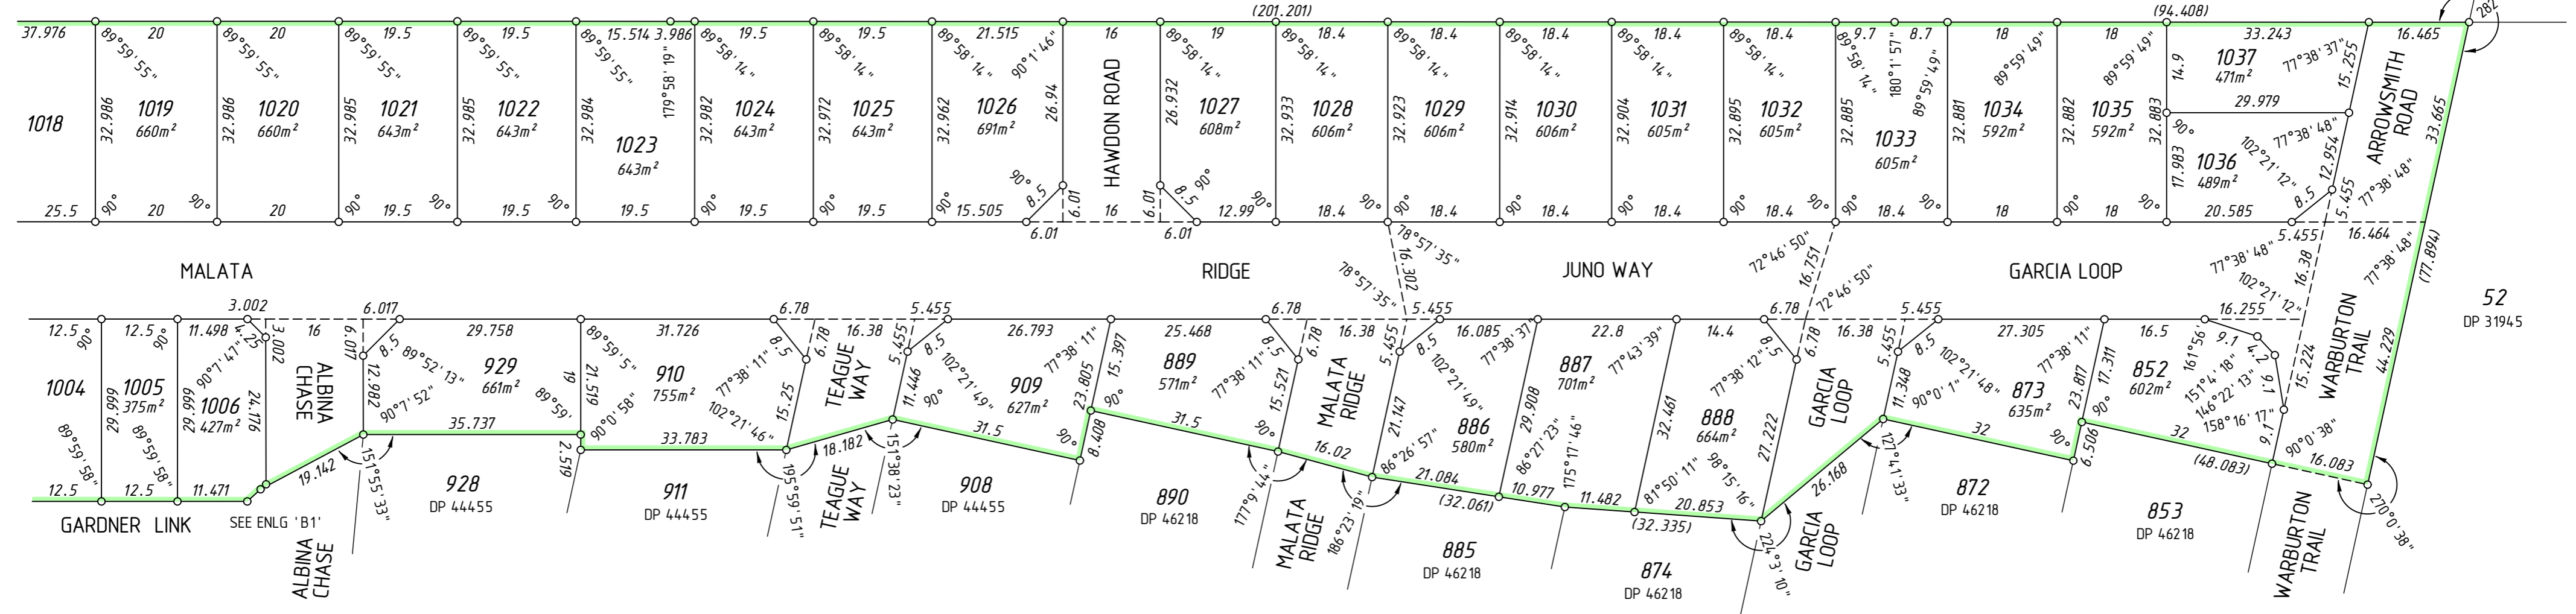

ENLARGEMENT 'B1'
NOT TO SCALE



FOR HEADING SEE SHEET 1
FOR INTERESTS AND NOTIFICATIONS
SEE SHEET 1

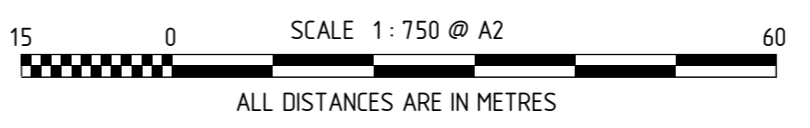
SURVEY CARRIED OUT UNDER REG 26A
SPECIAL SURVEY AREA GUIDELINES
ALL BOUNDARY / CORNER SURVEY MARKS
SHOWN ON THIS SHEET ARE INDICATIVE ONLY.
USE ONLY THE SURVEY SHEET/S WHEN DETERMINING
THE TRUE FINAL POSITION AND TYPE OF ALL SURVEY
MARKS PLACED PERTAINING TO THIS PLAN.



FINAL	Date	 Western Australian Land Information Authority
Licensed Surveyor  MAPS Ref: 95610dp-114e Stage 34 DP70669#00.CSD		
SCALE: 1 : 750 at A2		DEPOSITED PLAN <h1 style="margin: 0;">70669</h1>
SHEET 2 OF 5 SHEETS		
VERSION 1		



101
DP 37823

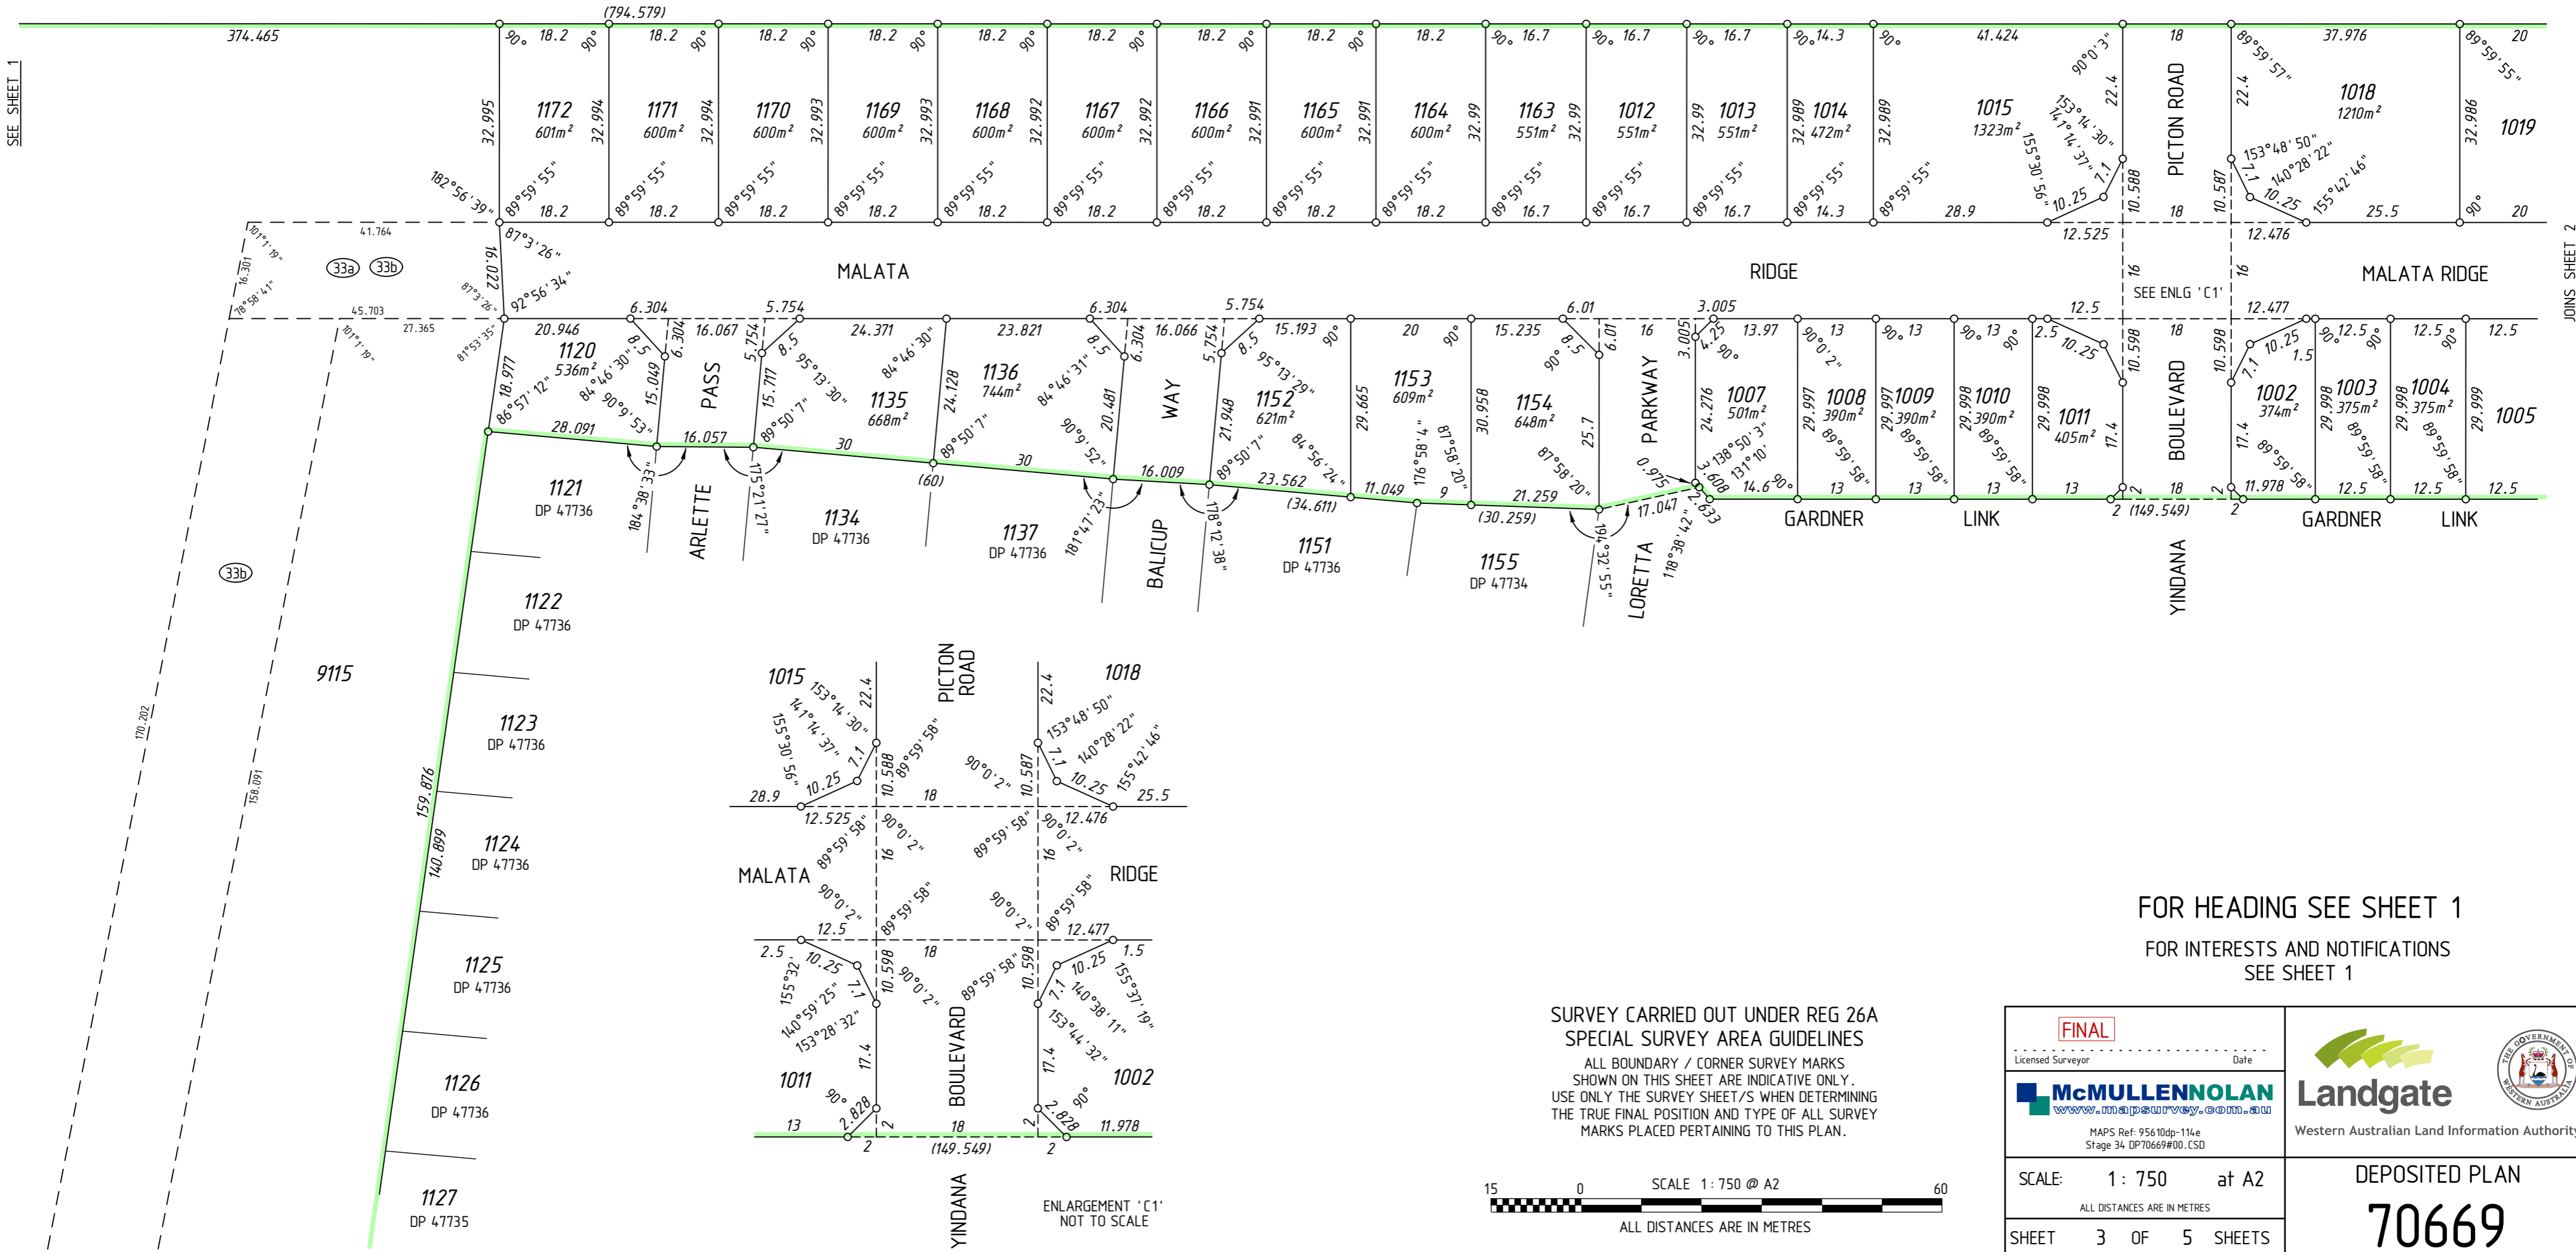


SEE SHEET 1




JOINS SHEET 2

JOINS SHEET 4




FOR HEADING SEE SHEET 1
FOR INTERESTS AND NOTIFICATIONS
SEE SHEET 1

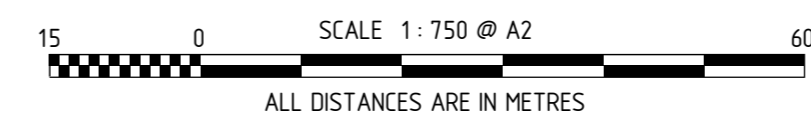SURVEY CARRIED OUT UNDER REG 26A
SPECIAL SURVEY AREA GUIDELINES
ALL BOUNDARY / CORNER SURVEY MARKS
SHOWN ON THIS SHEET ARE INDICATIVE ONLY.
USE ONLY THE SURVEY SHEET/S WHEN DETERMINING
THE TRUE FINAL POSITION AND TYPE OF ALL SURVEY
MARKS PLACED PERTAINING TO THIS PLAN.




FINAL		 Landgate Western Australian Land Information Authority	 THE GOVERNMENT OF WESTERN AUSTRALIA
Licensed Surveyor	Date		
 www.mcmullenolan.com.au		DEPOSITED PLAN 70669	
SCALE: 1 : 750 at A2			
SHEET 3 OF 5 SHEETS			
VERSION 1			

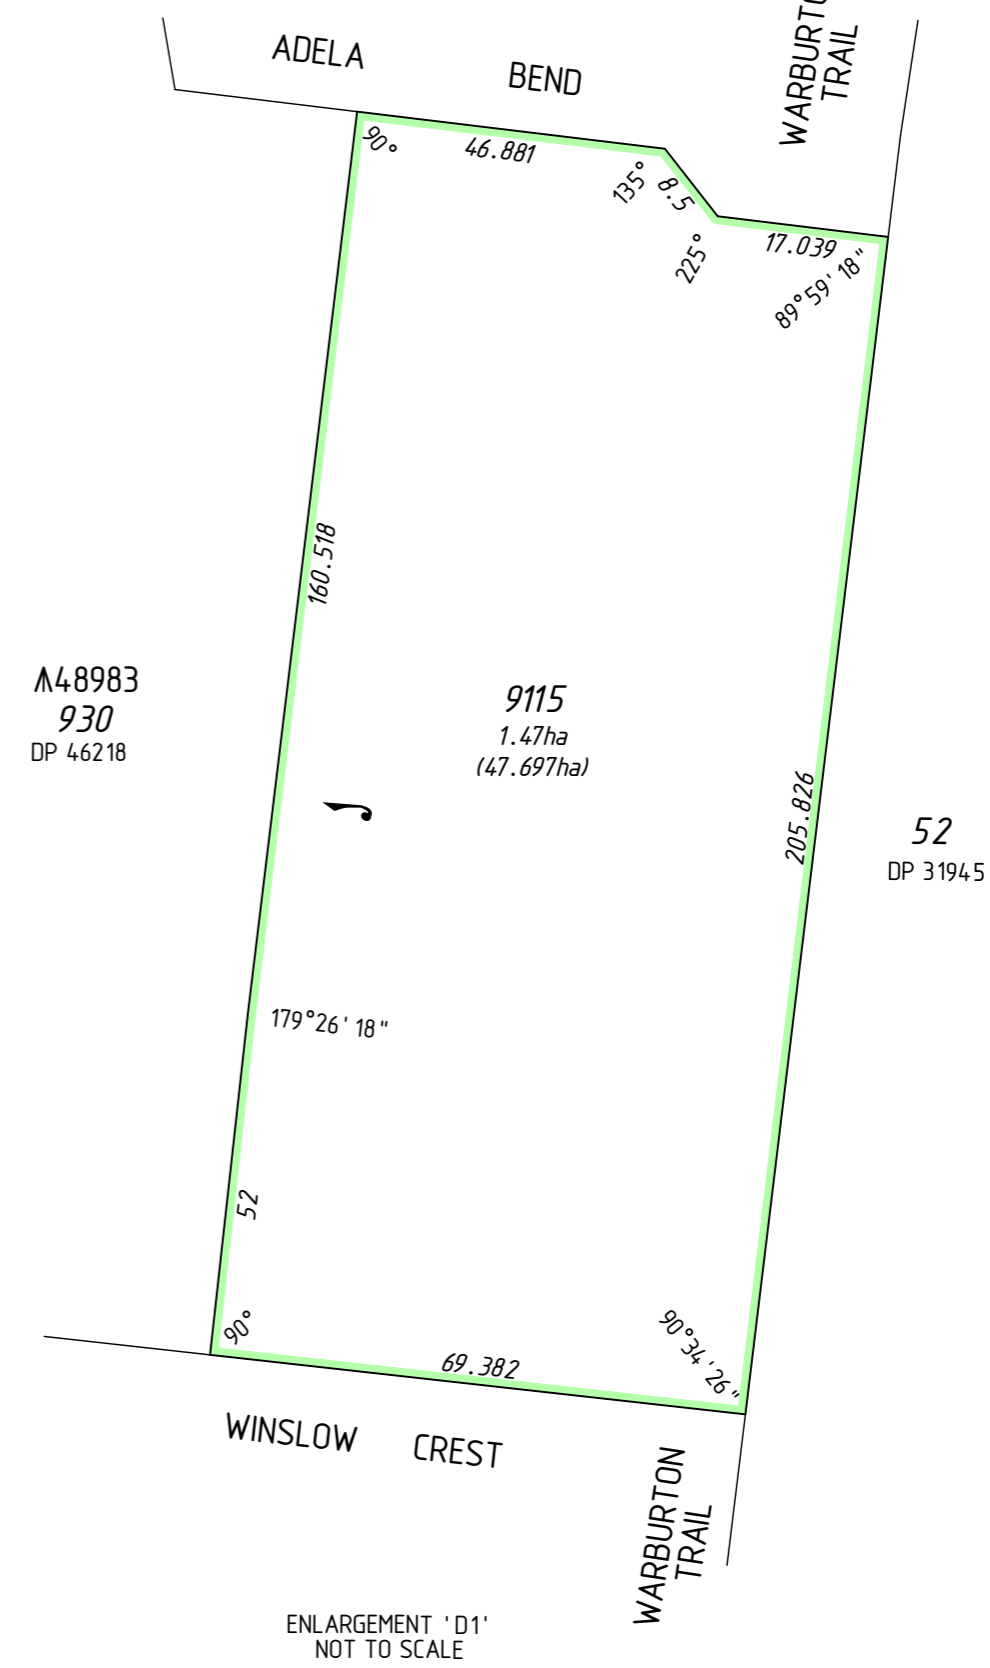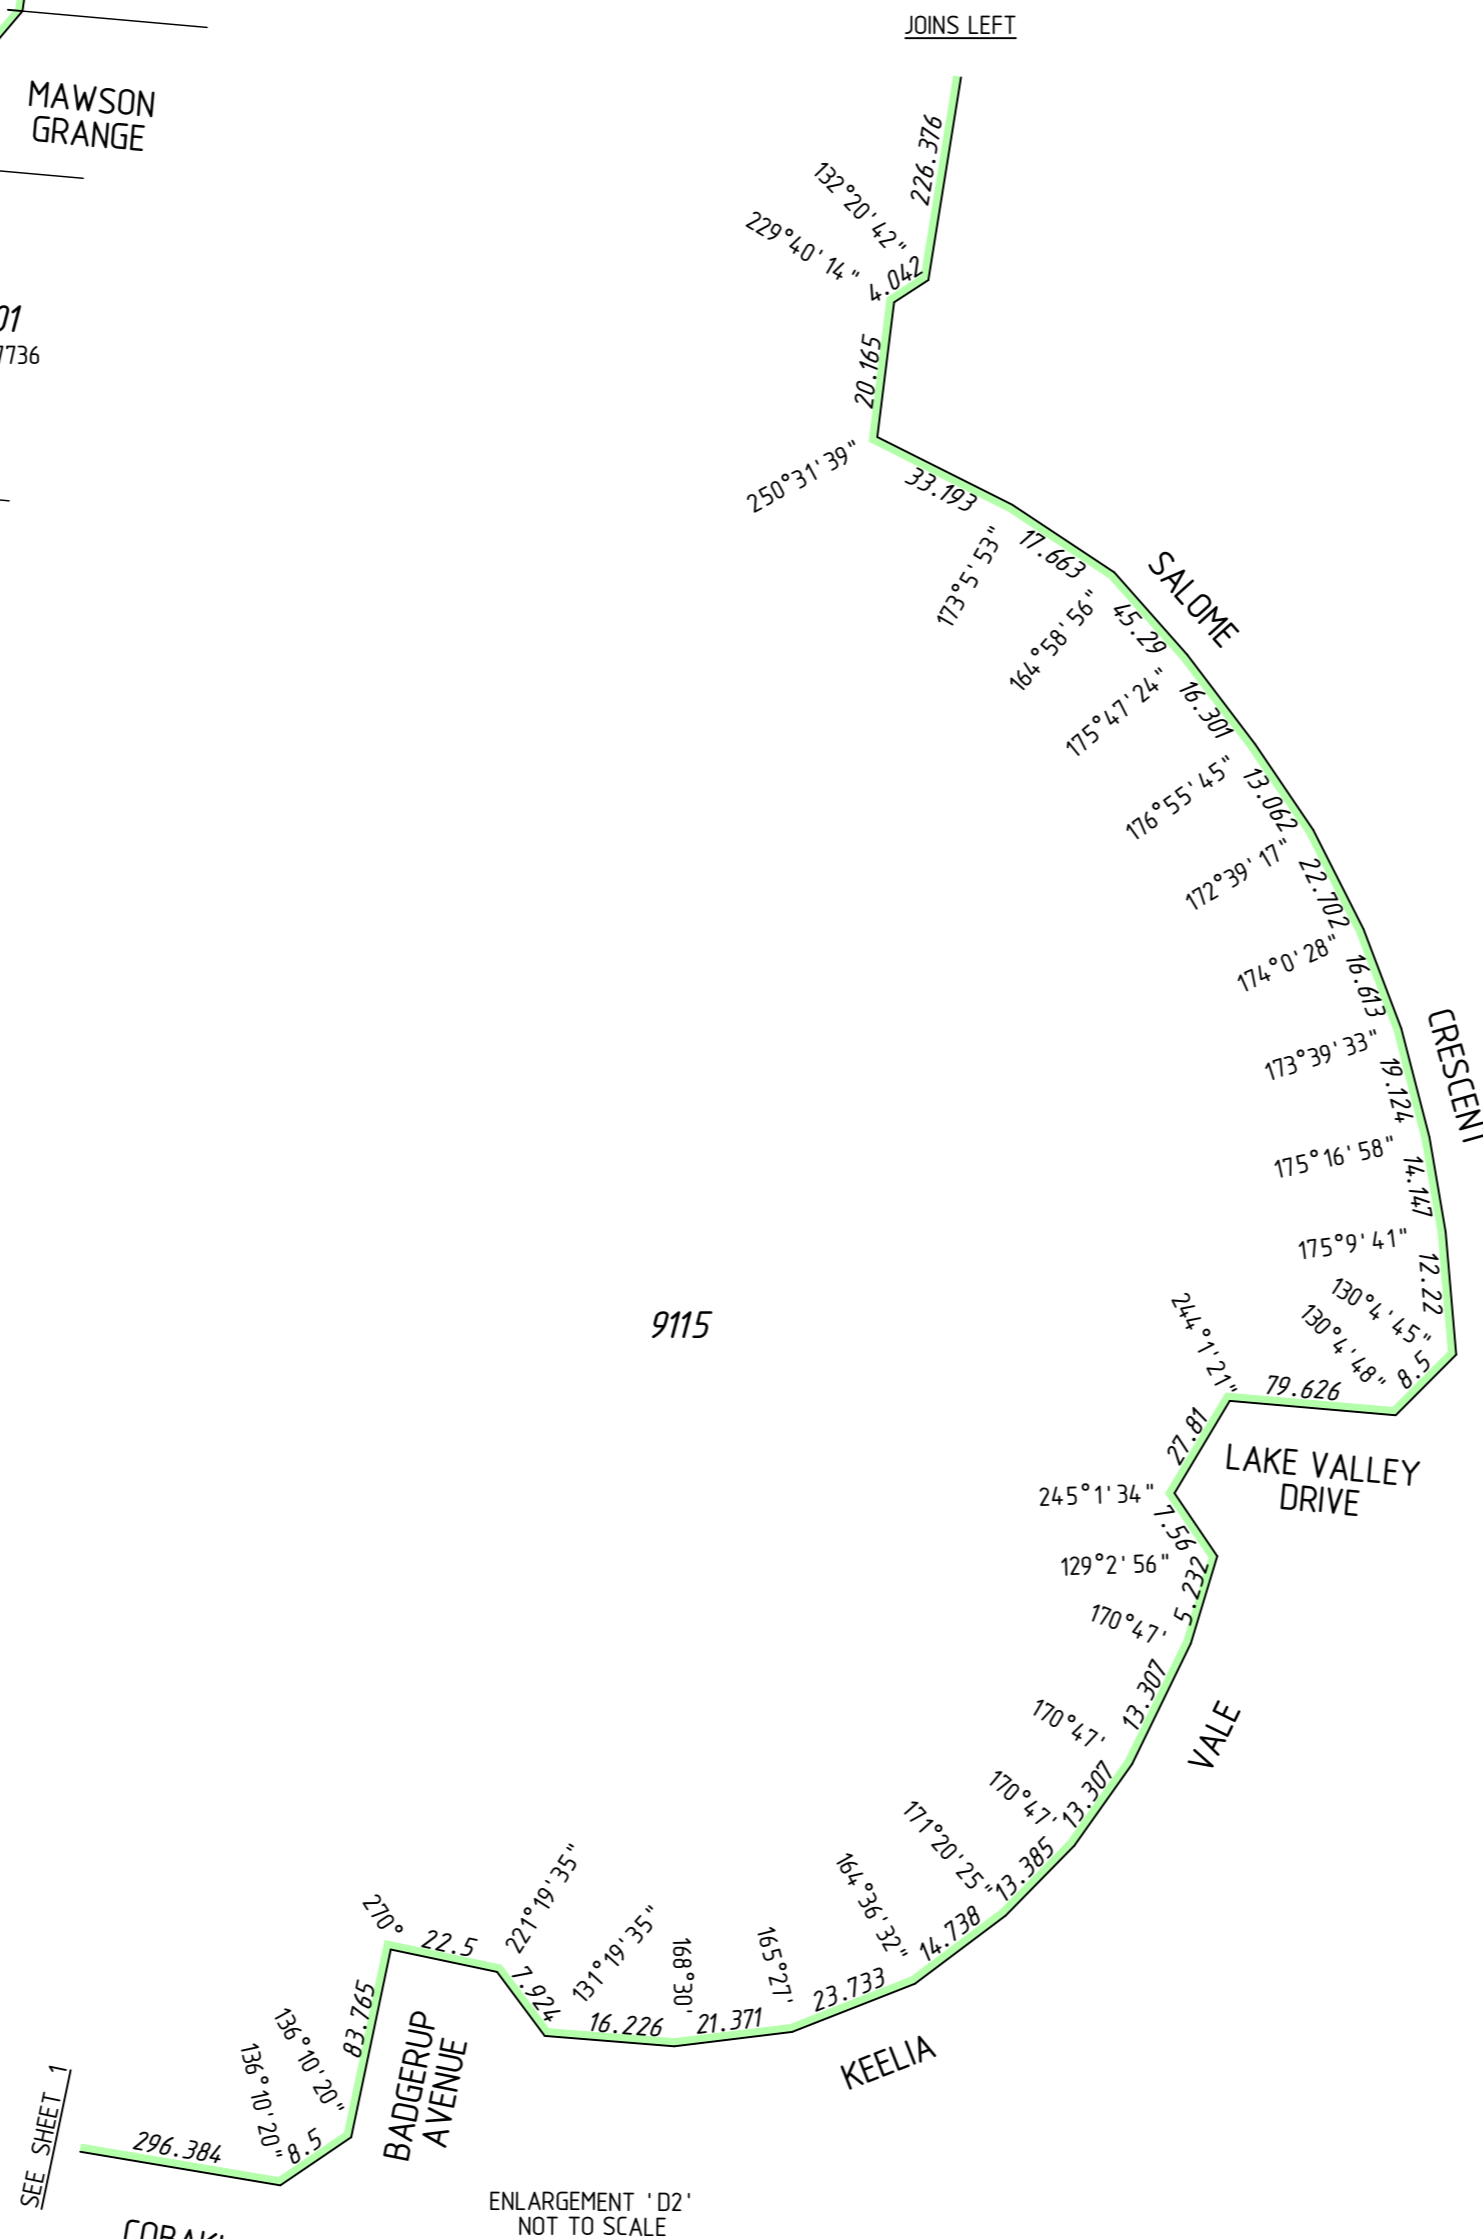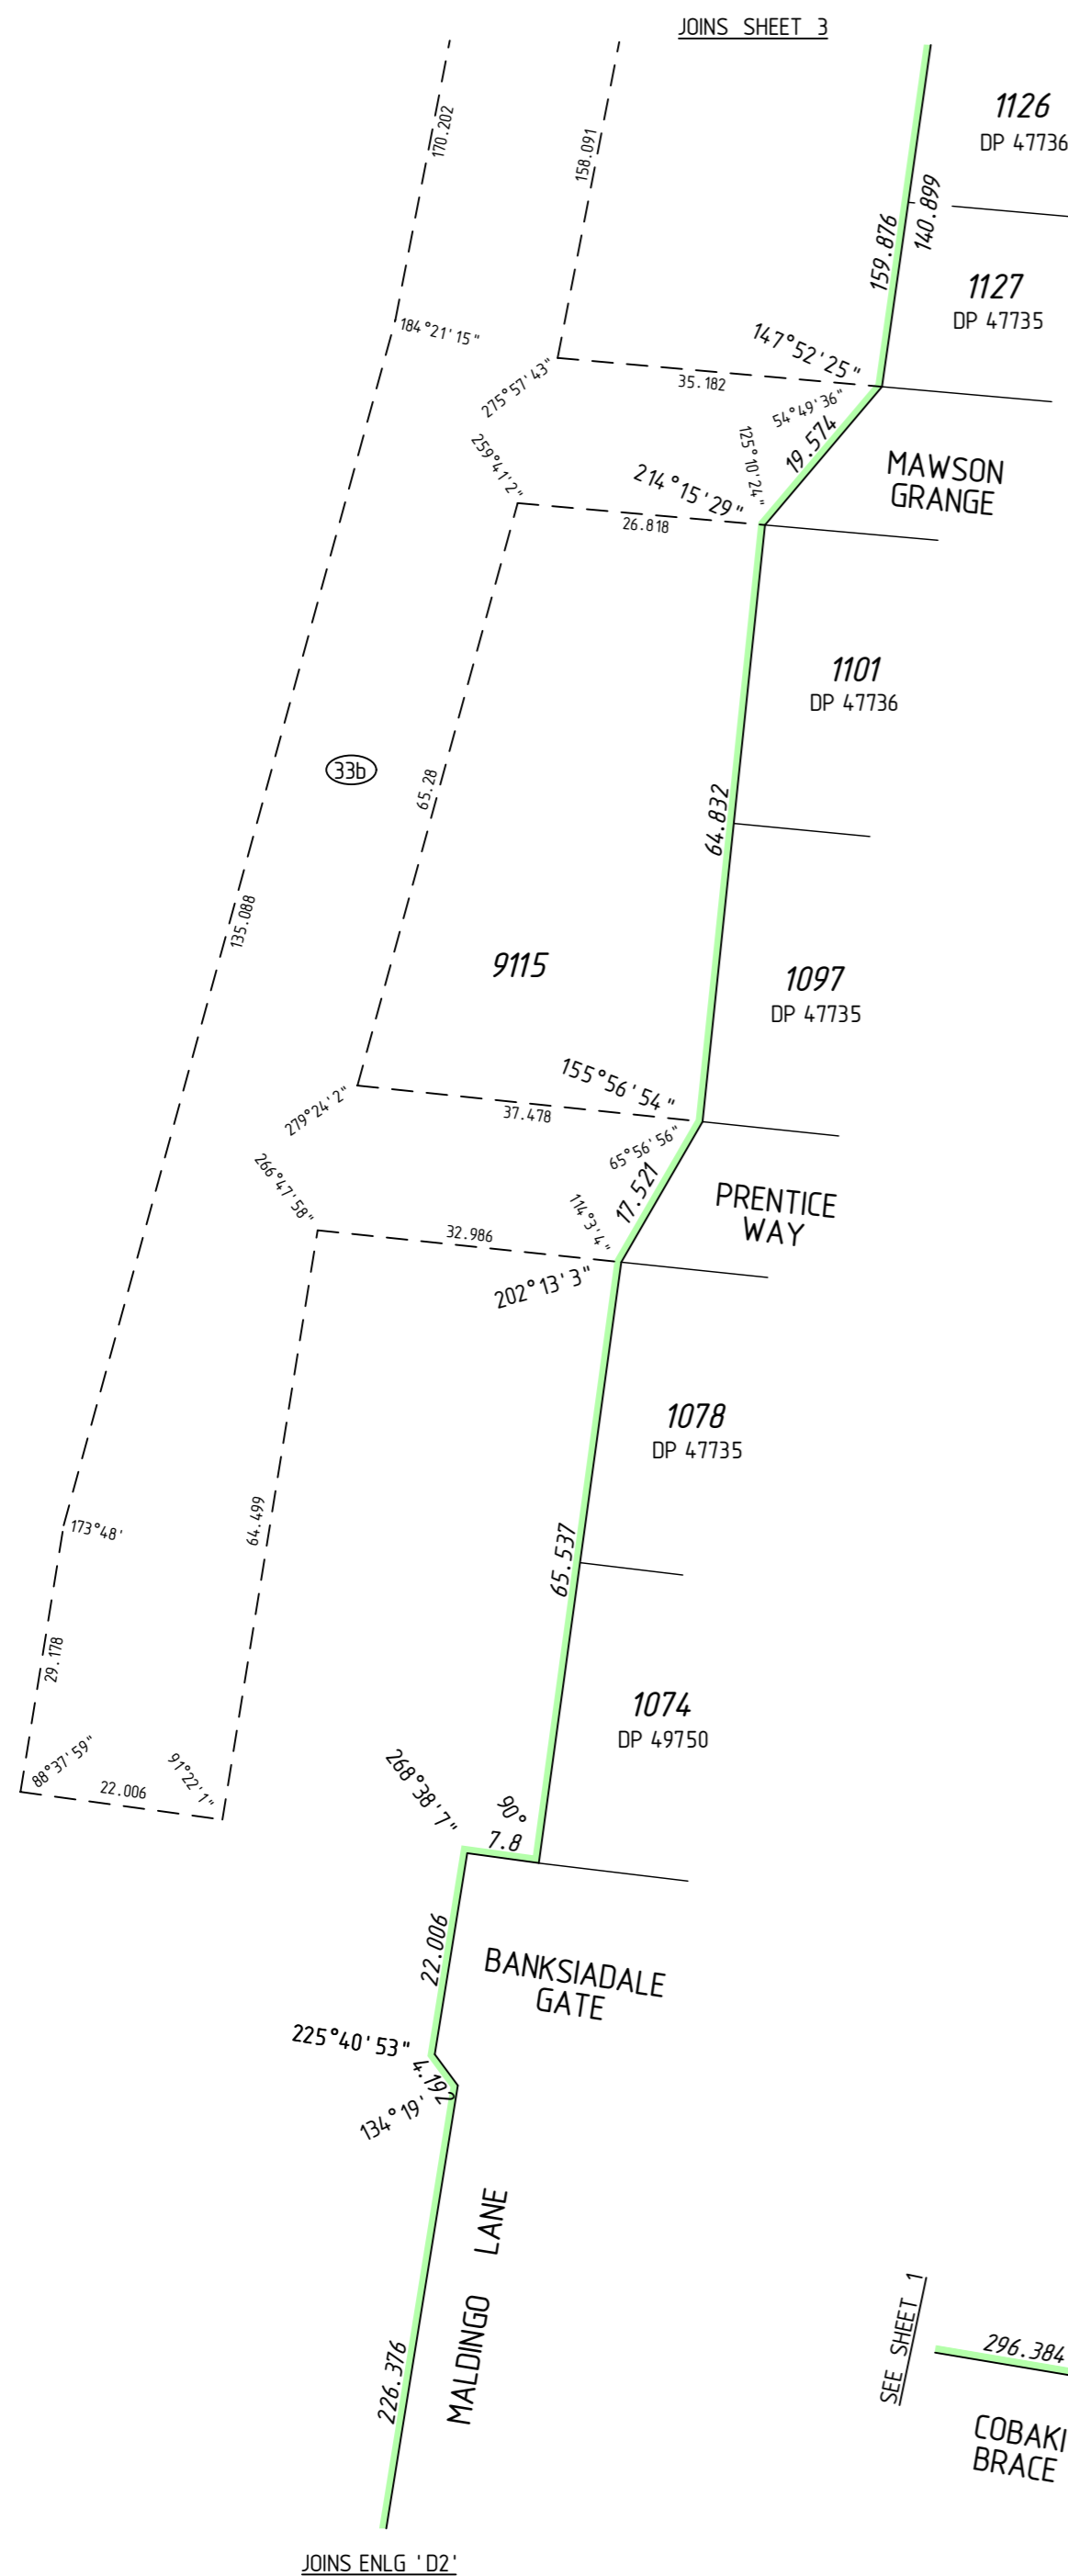


ENLARGEMENT 'C1'
NOT TO SCALE

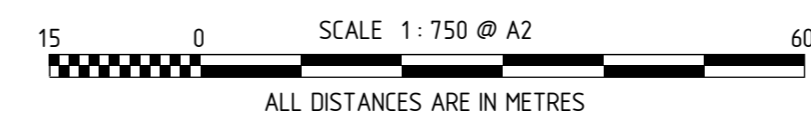

SURVEY CARRIED OUT UNDER REG 26A
SPECIAL SURVEY AREA GUIDELINES
ALL BOUNDARY / CORNER SURVEY MARKS
SHOWN ON THIS SHEET ARE INDICATIVE ONLY.
USE ONLY THE SURVEY SHEET/S WHEN DETERMINING
THE TRUE FINAL POSITION AND TYPE OF ALL SURVEY
MARKS PLACED PERTAINING TO THIS PLAN.



FOR HEADING SEE SHEET 1
FOR INTERESTS AND NOTIFICATIONS
SEE SHEET 1

FINAL	Date	 Landgate Western Australian Land Information Authority	 THE GOVERNMENT OF WESTERN AUSTRALIA
Licensed Surveyor  MAPS Ref: 95610dp-114e Stage 34 DP70669#00.CSD			
SCALE: 1 : 750 at A2		DEPOSITED PLAN 70669	
SHEET 4 OF 5 SHEETS VERSION 1			

