


TYPE	FREEHOLD
PURPOSE	SUBDIVISION
PLAN OF	LOTS 1121 - 1126 (inc.) 1129 - 1134 (inc.), 1137 - 1142 (inc.) 1145 - 1151 (inc.) ROADS AND RESTRICTIVE COVENANT
DISTRICT	COCKBURN SOUND
TOWNSITE	SSA YES
FILE	FORMER TENURE LOT 9550 DP 47735 C/T 2615-132
LOCALITY	LAKELANDS
LOCAL AUTHORITY	CITY OF MANDURAH
INDEX	FIELD BOOK 83169 91191 92449 83370 91192 95384 91190 91512
SCALE	1 : 600 @ A2
ALL DISTANCES ARE IN METRES	Cartographics 1300 1130 1130 1130 1130 1130 1300 1130 1130 1130 1130 1130
SURVEYOR'S CERTIFICATE - Reg 54 I MAX BROWN hereby certify that: this plan of survey is a correct representation of the survey and/or calculations from measurements recorded in the field book, lodged for the purposes of this plan and that it complies with the relevant written law(s) in relation to which it is lodged.	
Licensed Surveyor Survey Firm Brown McAllister (WA) Pty Ltd	
LOGGED	APPROVED BY WESTERN AUSTRALIAN PLANNING COMMISSION FILE 125225
DATE	18-Oct-05
FEE PAID	\$1378.00
ASSESS NO.	118508
DATE	46-2006
IN ORDER FOR DEALINGS SUBJECT TO Dealing on DP 47735, See 295(5) of LGA, See 12A of T.P. & D. Act, & See 196D of TLA. A. Babrowski 2.2.06 INSPECTOR OF PLANS & SURVEYS / AUTHORIZED LAND OFFICER DATE 6.02.06	
DEPARTMENT OF LAND INFORMATION DEPOSITED PLAN 47736 ORIGINAL SHEET 1 OF 2 EDITION 1 VERSION 1.1	

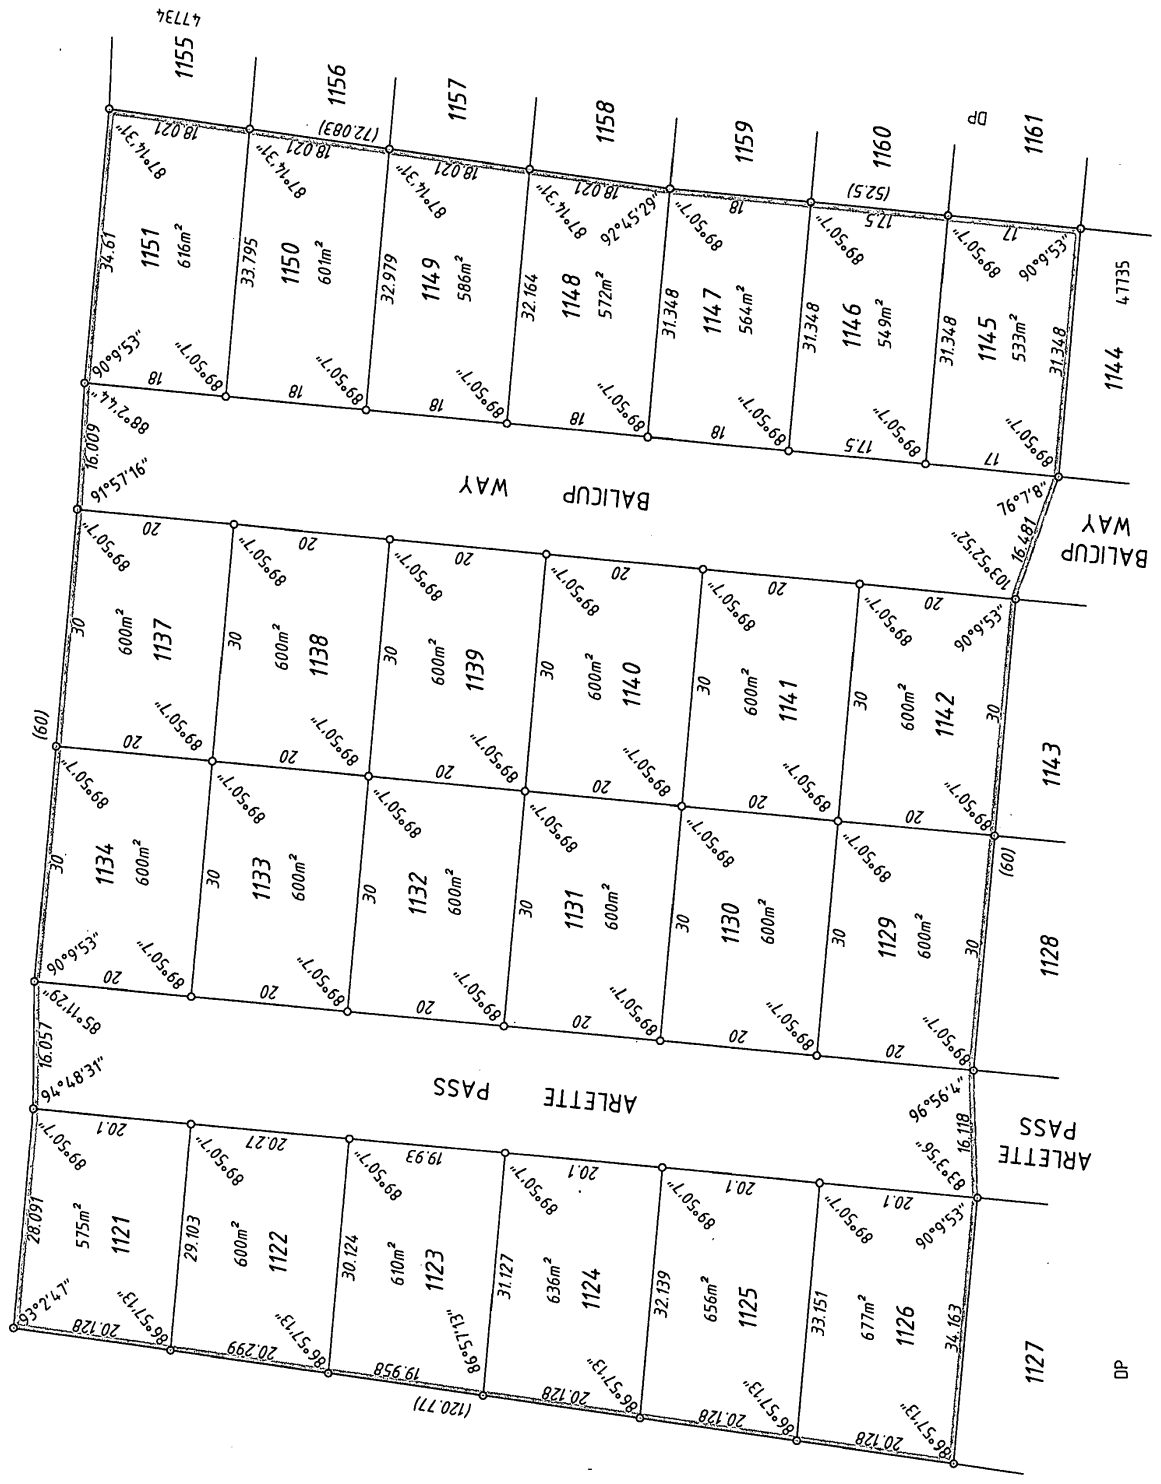


ED/VER	AMENDMENT	BY	DATE
1/2	SURVEY SHEET BEING SHEET 2 NOW LODGED.		2/2/06
1/3	SURVEY SHEET REPLACED		24-2-06

9501
DP 47735

SPECIAL SURVEY AREA SUBDIVISION

SURVEY CARRIED OUT UNDER REGULATION 26A
SPECIAL SURVEY AREA GUIDELINES
Brown McAllister (WA) Pty Ltd
LICENSED SURVEYORS, LAND DEVELOPERS, STRATA CONSULTANTS & ENGINEERING SURVEYORS
43 Broadway, Nedlands, Western Australia, 6009
Telephone (08) 9386 9688 Facsimile (08) 9386 9677

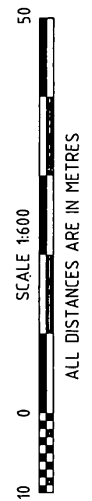

INTERESTS AND NOTIFICATIONS						
SUBJECT	PURPOSE	STATUTORY REFERENCE	ORIGIN	LAND BURDENED	BENEFIT TO	COMMENTS
	RESTRICTIVE COVENANT	Sec 136D of the T.L.A.	THIS PLAN & DocJ 611781	ALL LOTS	ALL LOTS	EXPIRE 31-12-2010
	NOTIFICATION	Sec 12A T.P. & D. Act	DocJ 611782	ALL LOTS	ALL LOTS	PROXIMITY TO MOSQUITO BREEDING AREA

DP 47736 (01)



DP 47736 (02)



FOR HEADING SEE SHEET 1


Brown McAllister (WA) Pty Ltd
10000 Stirling Highway, Perth, Western Australia 6005
Telephone (08) 9386 9688 Facsimile (08) 9386 9677

SURVEY SHEET
SURVEY INFORMATION ONLY

SURVEY CARRIED OUT UNDER REGULATION 26A
SPECIAL SURVEY AREA GUIDELINES

ALL BEARINGS AND DISTANCES ON THIS SHEET
ARE THE RESULTS OF LEAST SQUARE ADJUSTMENTS
CARRIED OUT ON RAW FIELD OBSERVATIONS
GRID DATUM - P.C.G. '84

- ▲ STANDARD SURVEY MARK (SSM)
- △ PERMANENT SURVEY MARK (PSM)
- △ PERMANENT CONTROL MARK (PCM)
- ⊠ TEMPORARY CONTROL MARK (TCM)
- +

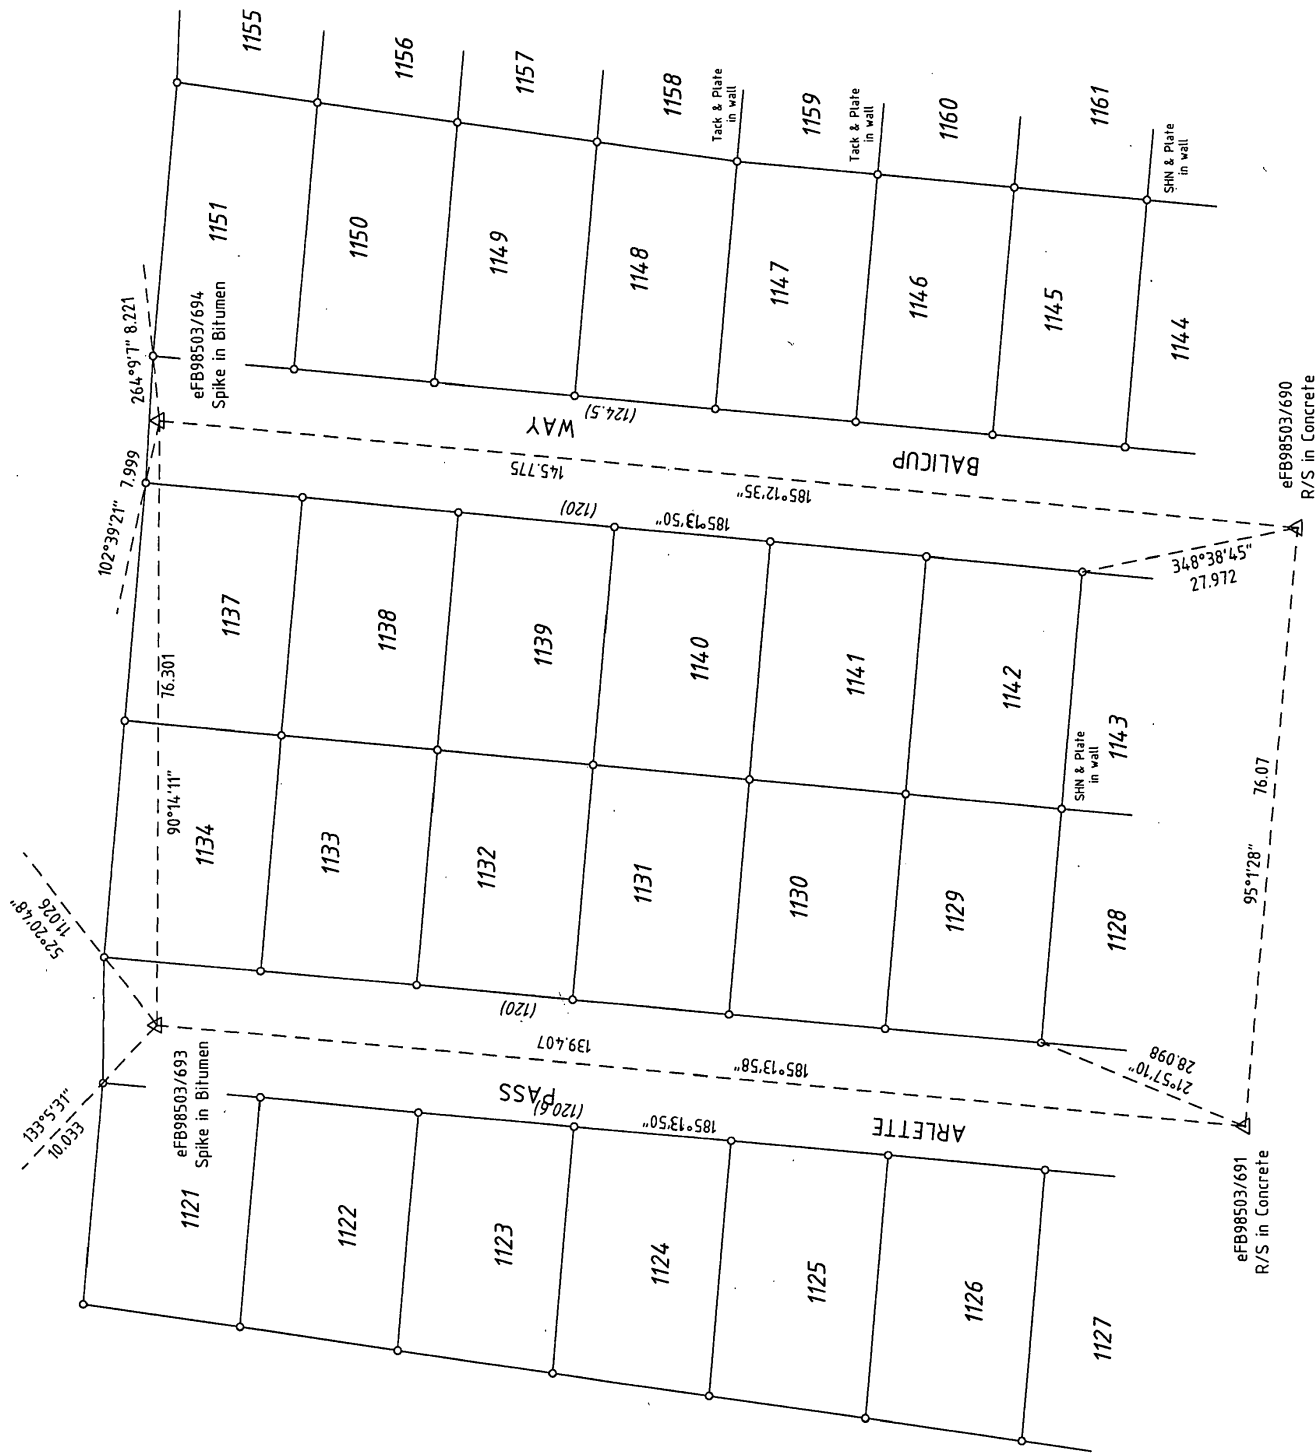

9501

CC: 30002
STAGE 11



SURVEY SHEET AUDITED
DATE: 28.02.06
DOCKET: 0767-2005

SCALE 1 : 600 @ A2 ALL DISTANCES ARE IN METRES	Deposited by Licensed Surveyor Date	DEPARTMENT OF LAND INFORMATION GOVERNMENT OF WESTERN AUSTRALIA	DEPOSITED PLAN 47736 ORIGINAL
	APPROVED BY WESTERN AUSTRALIAN PLANNING COMMISSION		

P47736

<u>Lot Number</u>	<u>Part Register Number</u>	<u>Section Sheet Number</u>	<u>Lot Number</u>	<u>Part Register Number</u>	<u>Section Sheet Number</u>
1121	2615/133	1	1122	2615/134	1
1123	2615/135	1	1124	2615/136	1
1125	2615/137	1	1126	2615/138	1
1129	2615/139	1	1130	2615/140	1
1131	2615/141	1	1132	2615/142	1
1133	2615/143	1	1134	2615/144	1
1137	2615/145	1	1138	2615/146	1
1139	2615/147	1	1140	2615/148	1
1141	2615/149	1	1142	2615/150	1
1145	2615/151	1	1146	2615/152	1
1147	2615/153	1	1148	2615/154	1
1149	2615/155	1	1150	2615/156	1
1151	2615/157	1			