
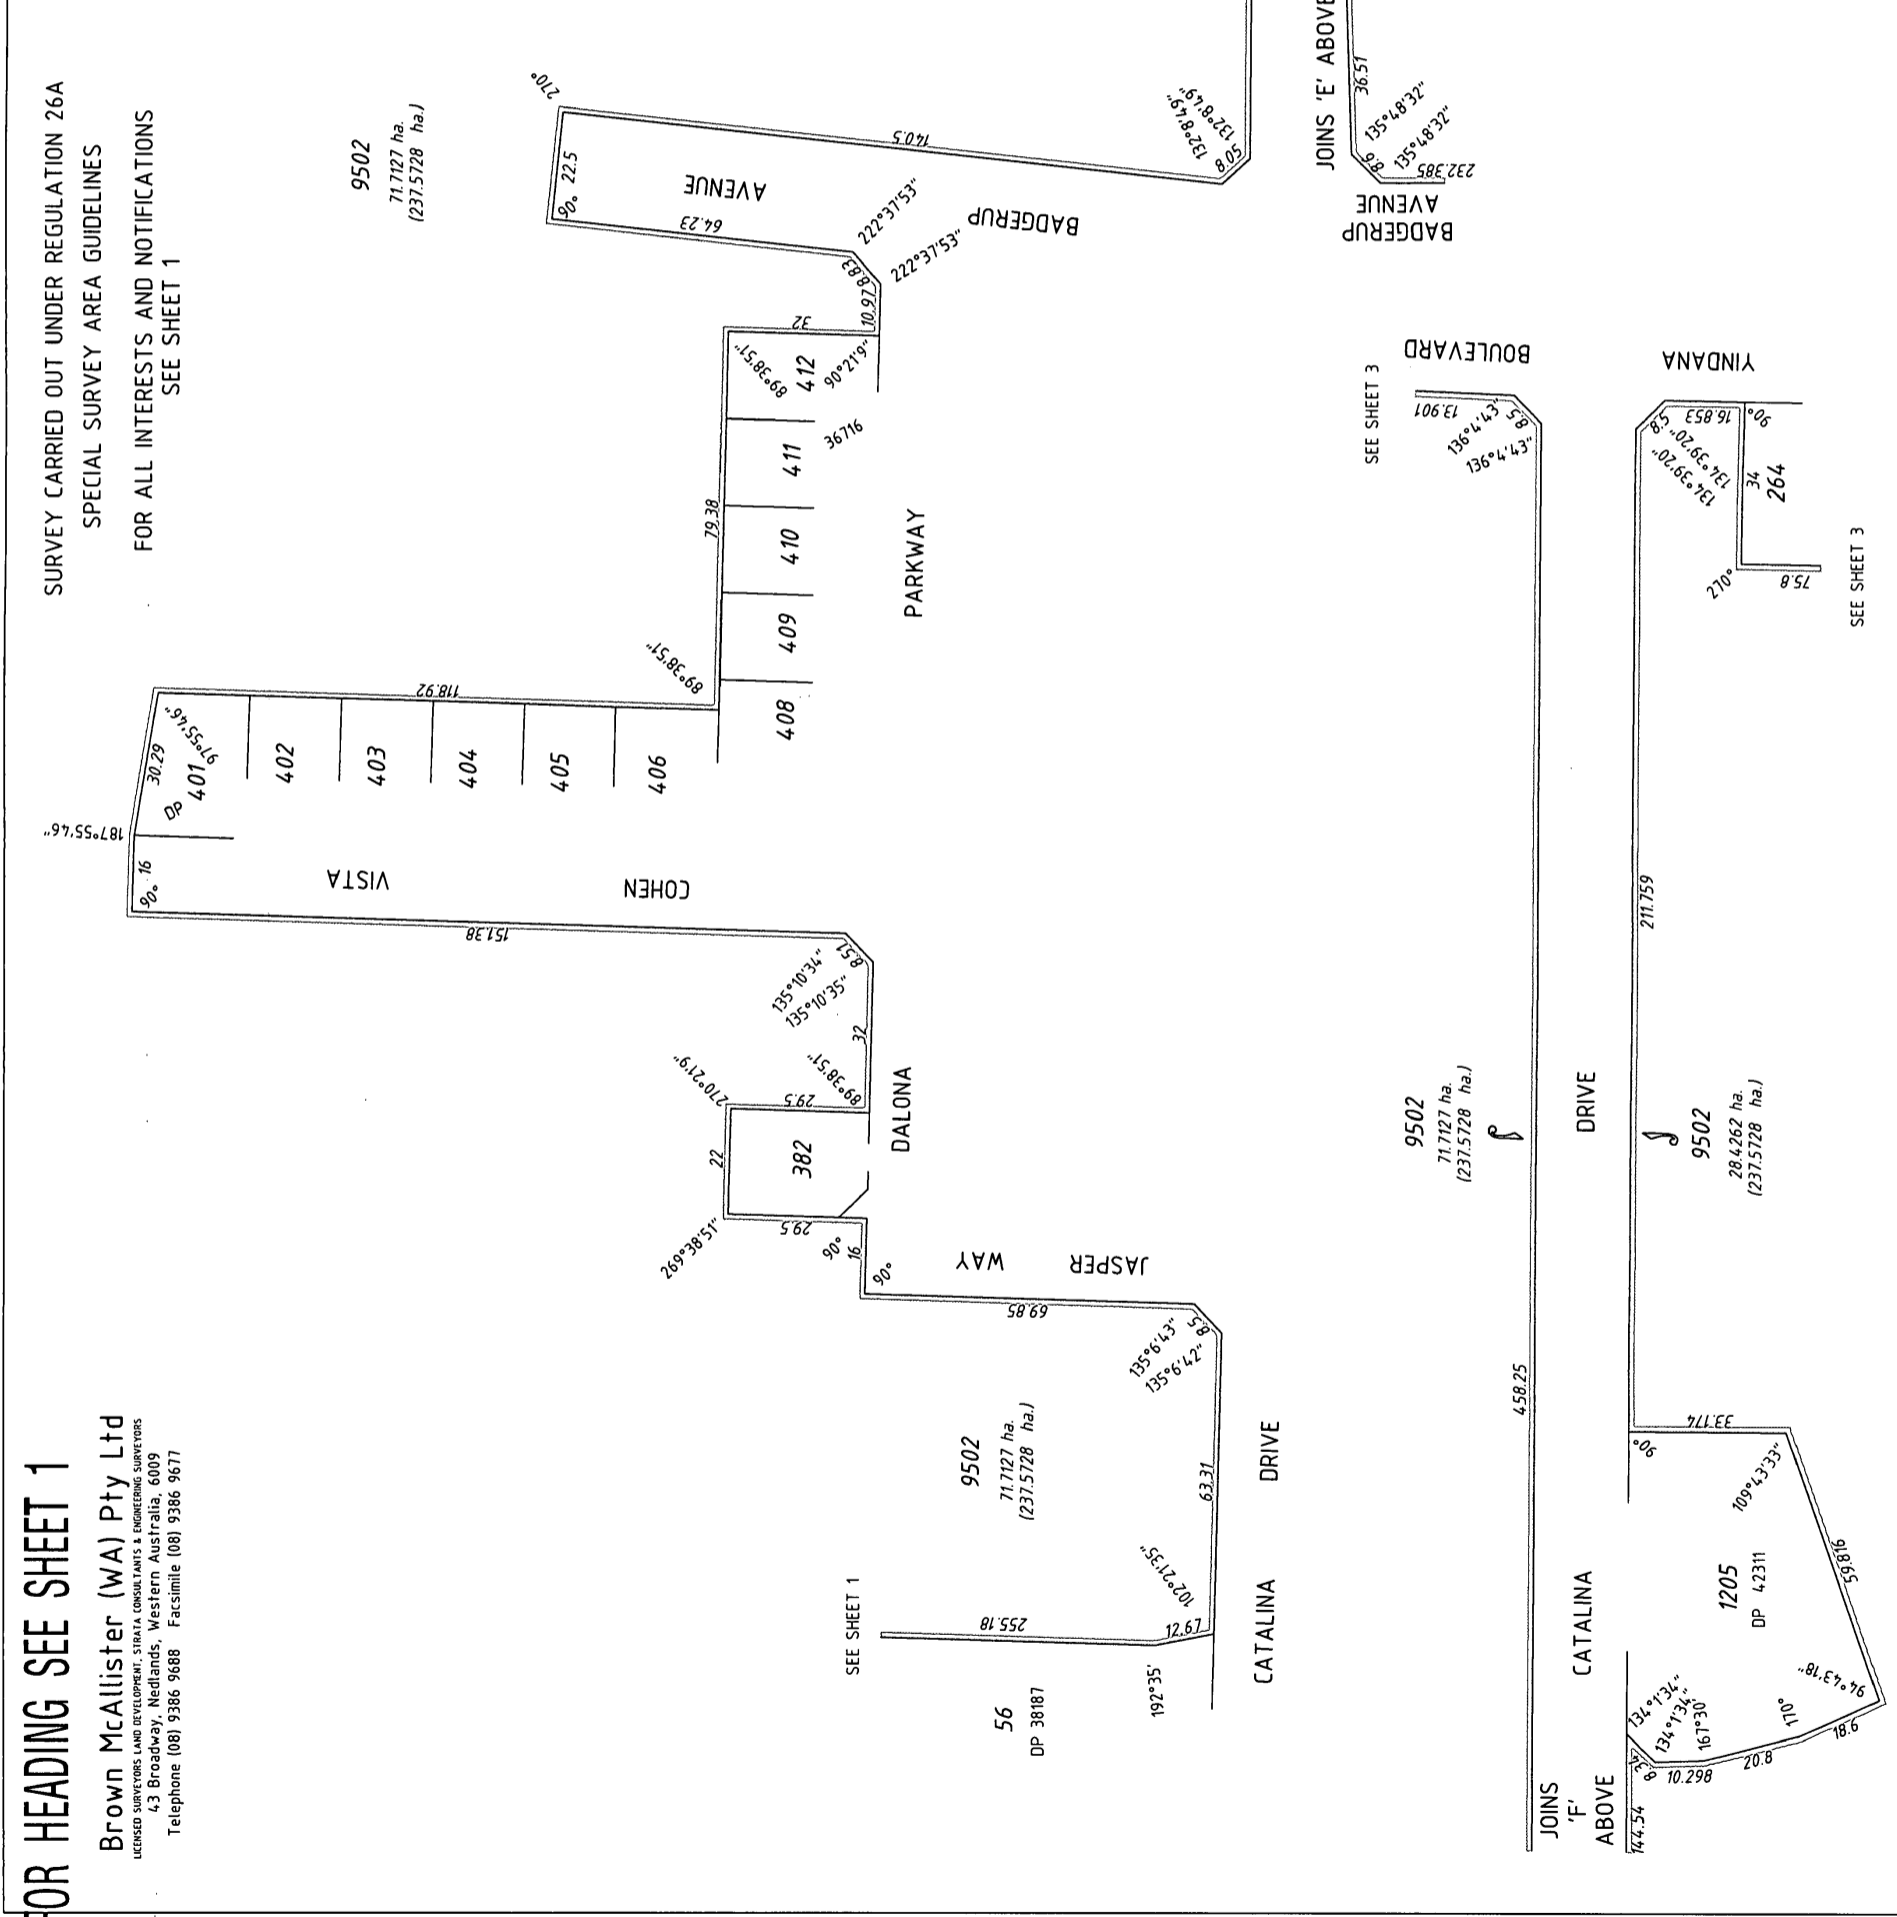


FOR HEADING SEE SHEET 1

Brown McAllister (WA) Pty Ltd
LICENSED SURVEYORS LAND DEVELOPMENT, STRATA, CONSULTANTS & ENGINEERING SURVEYORS
43 Broadway, Nedlands, Western Australia, 6009
Telephone (08) 9386 9688 Facsimile (08) 9386 9677

SURVEY CARRIED OUT UNDER REGULATION 26A
SPECIAL SURVEY AREA GUIDELINES
FOR ALL INTERESTS AND NOTIFICATIONS
SEE SHEET 1

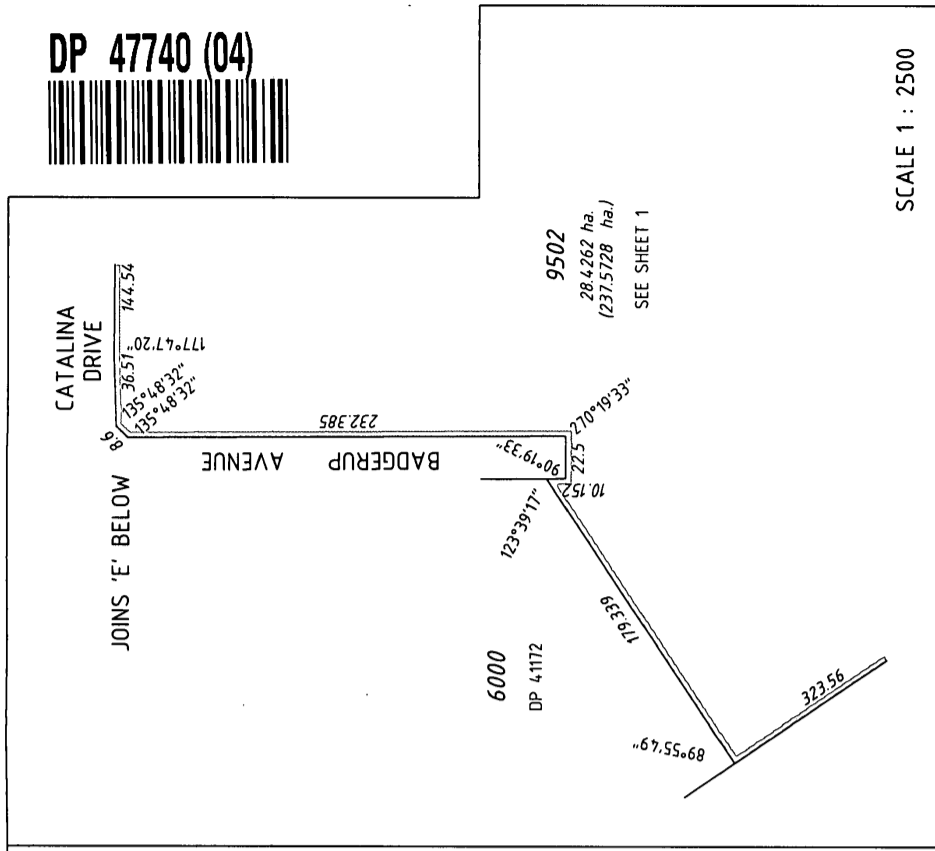

CC:30002
STAGE 12

APPROVED BY
AUSTRALIAN
PLANNING COMMISSION
FILE NO. 122760
DATE 16/8/2006

Leonard Surveyor

Department of
Land Information
GOVERNMENT OF WESTERN AUSTRALIA

DEPOSITED PLAN
47740
ORIGINAL

SHEET 4 OF 6-7 SHEETS
EDITION 1 VERSION 2

A2 ORIGINAL


DP 47740 (05)



A2 ORIGINAL

Cadastral Cartographics PO Box 467, North Perth, 6806 Ph 9228 1133 Fax 9228 1233		DEPOSITED PLAN <h1>47740</h1> ORIGINAL

FOR HEADING SEE SHEET 1

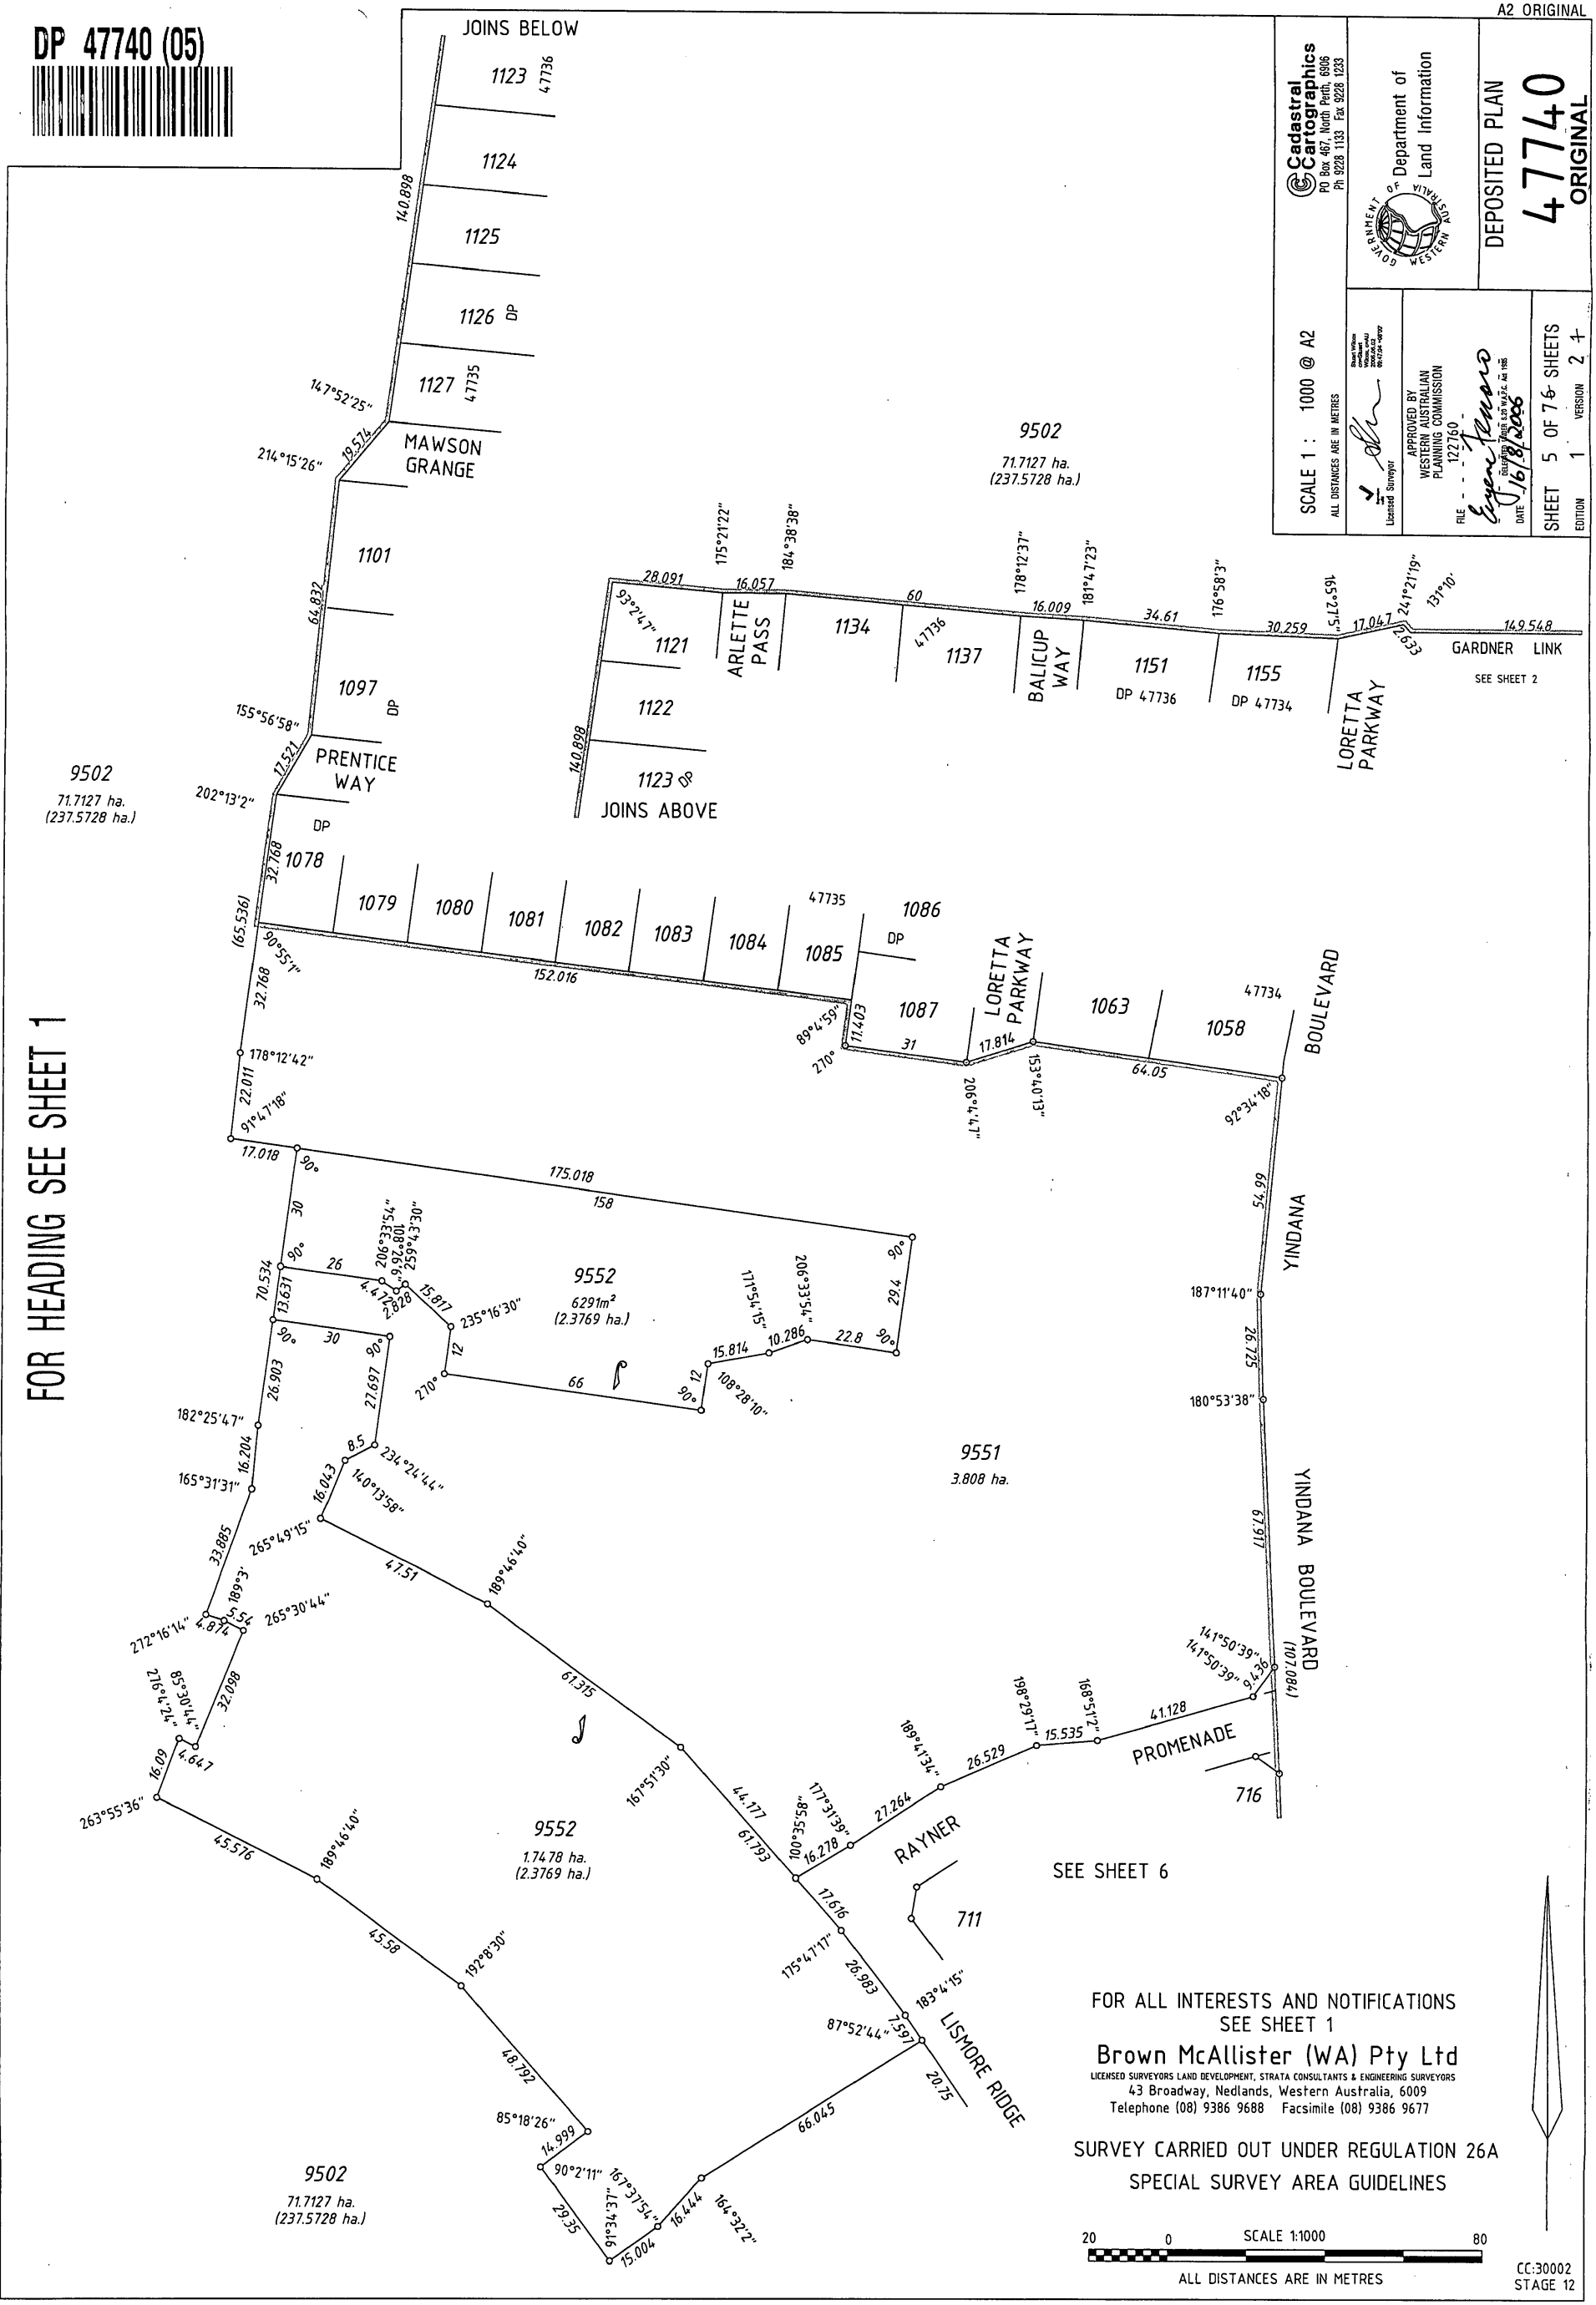

SEE SHEET 6

FOR ALL INTERESTS AND NOTIFICATIONS
 SEE SHEET 1
Brown McAllister (WA) Pty Ltd
 LICENSED SURVEYORS LAND DEVELOPMENT, STRATA CONSULTANTS & ENGINEERING SURVEYORS
 43 Broadway, Nedlands, Western Australia, 6009
 Telephone (08) 9386 9688 Facsimile (08) 9386 9677

SURVEY CARRIED OUT UNDER REGULATION 26A
 SPECIAL SURVEY AREA GUIDELINES

SCALE 1:1000
 ALL DISTANCES ARE IN METRES


CC-30002 STAGE 12

DP 47740 (06)



SEE SHEET 5

A2 ORIGINAL

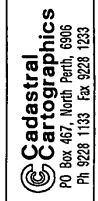

PO Box 467, North Perth, 6906
Ph: 9228 1133 Fax: 9228 1233



DEPOSITED PLAN


47740 ORIGINAL

SCALE 1 : 500 @ A2
ALL DISTANCES ARE IN METRES

APPROVED BY
WESTERN AUSTRALIAN
PLANNING COMMISSION
FILE 122760
DATE 18/8/2006

SHEET 6 OF 7 & SHEETS
EDITION 1 VERSION 2.4

FOR HEADING SEE SHEET 1

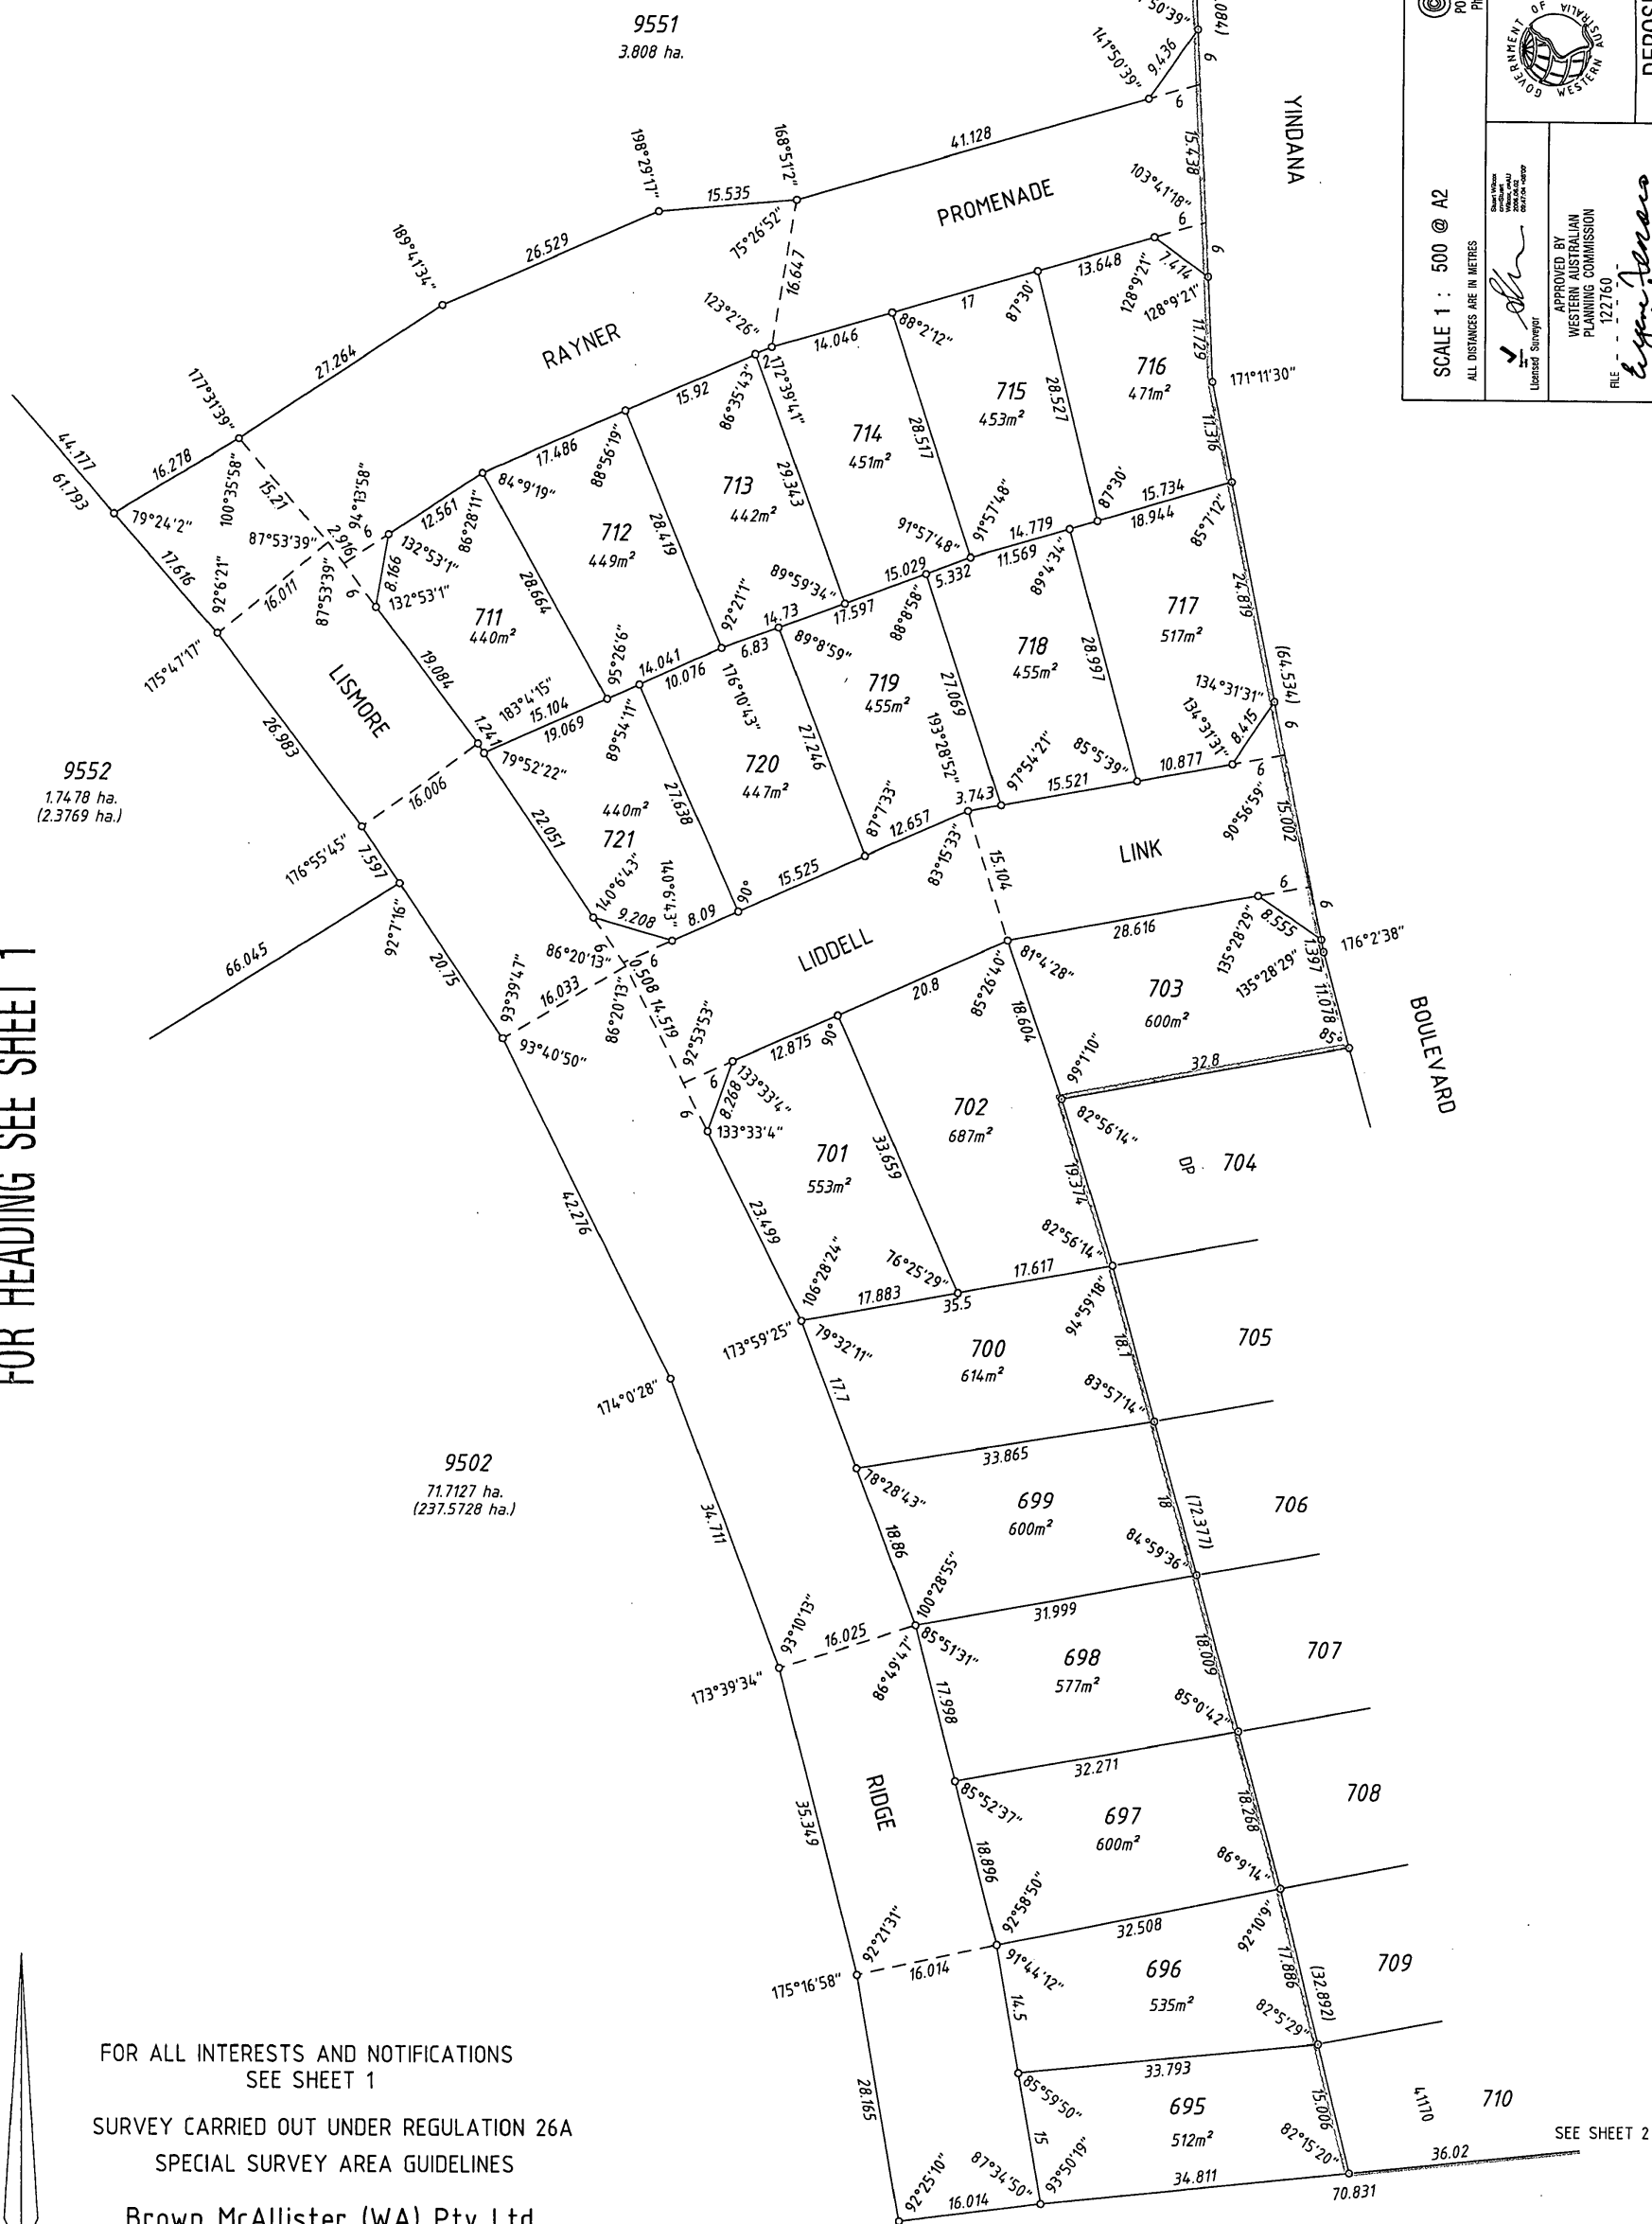



9552
1.7478 ha.
(2.3769 ha.)

9551
3.808 ha.

9502
71.7127 ha.
(237.5728 ha.)

FOR ALL INTERESTS AND NOTIFICATIONS
SEE SHEET 1
SURVEY CARRIED OUT UNDER REGULATION 26A
SPECIAL SURVEY AREA GUIDELINES

Brown McAllister (WA) Pty Ltd
LICENSED SURVEYORS LAND DEVELOPMENT, STRATA CONSULTANTS & ENGINEERING SURVEYORS
43 Broadway, Nedlands, Western Australia, 6009
Telephone (08) 9386 9688 Facsimile (08) 9386 9677

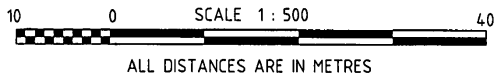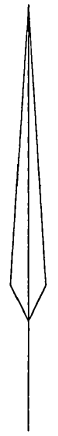

SEE SHEET 2

DP 47740 (07)



A2 ORIGINAL

Cadastral Cartographics
 PO Box 467, North Perth, 6906
 Ph 9228 1133 Fax 9228 1233



DEPOSITED PLAN
47740
 ORIGINAL


SCALE 1 : 500 @ A2
 ALL DISTANCES ARE IN METRES

APPROVED BY
 WESTERN AUSTRALIAN
 PLANNING COMMISSION

SHEET 7 OF 7 SHEETS
 EDITION 1 VERSION 2 X

SURVEY SHEET AUDITED
 DATE: 3.10.06
 DOCKET: 01768-2005

FOR HEADING SEE SHEET 1

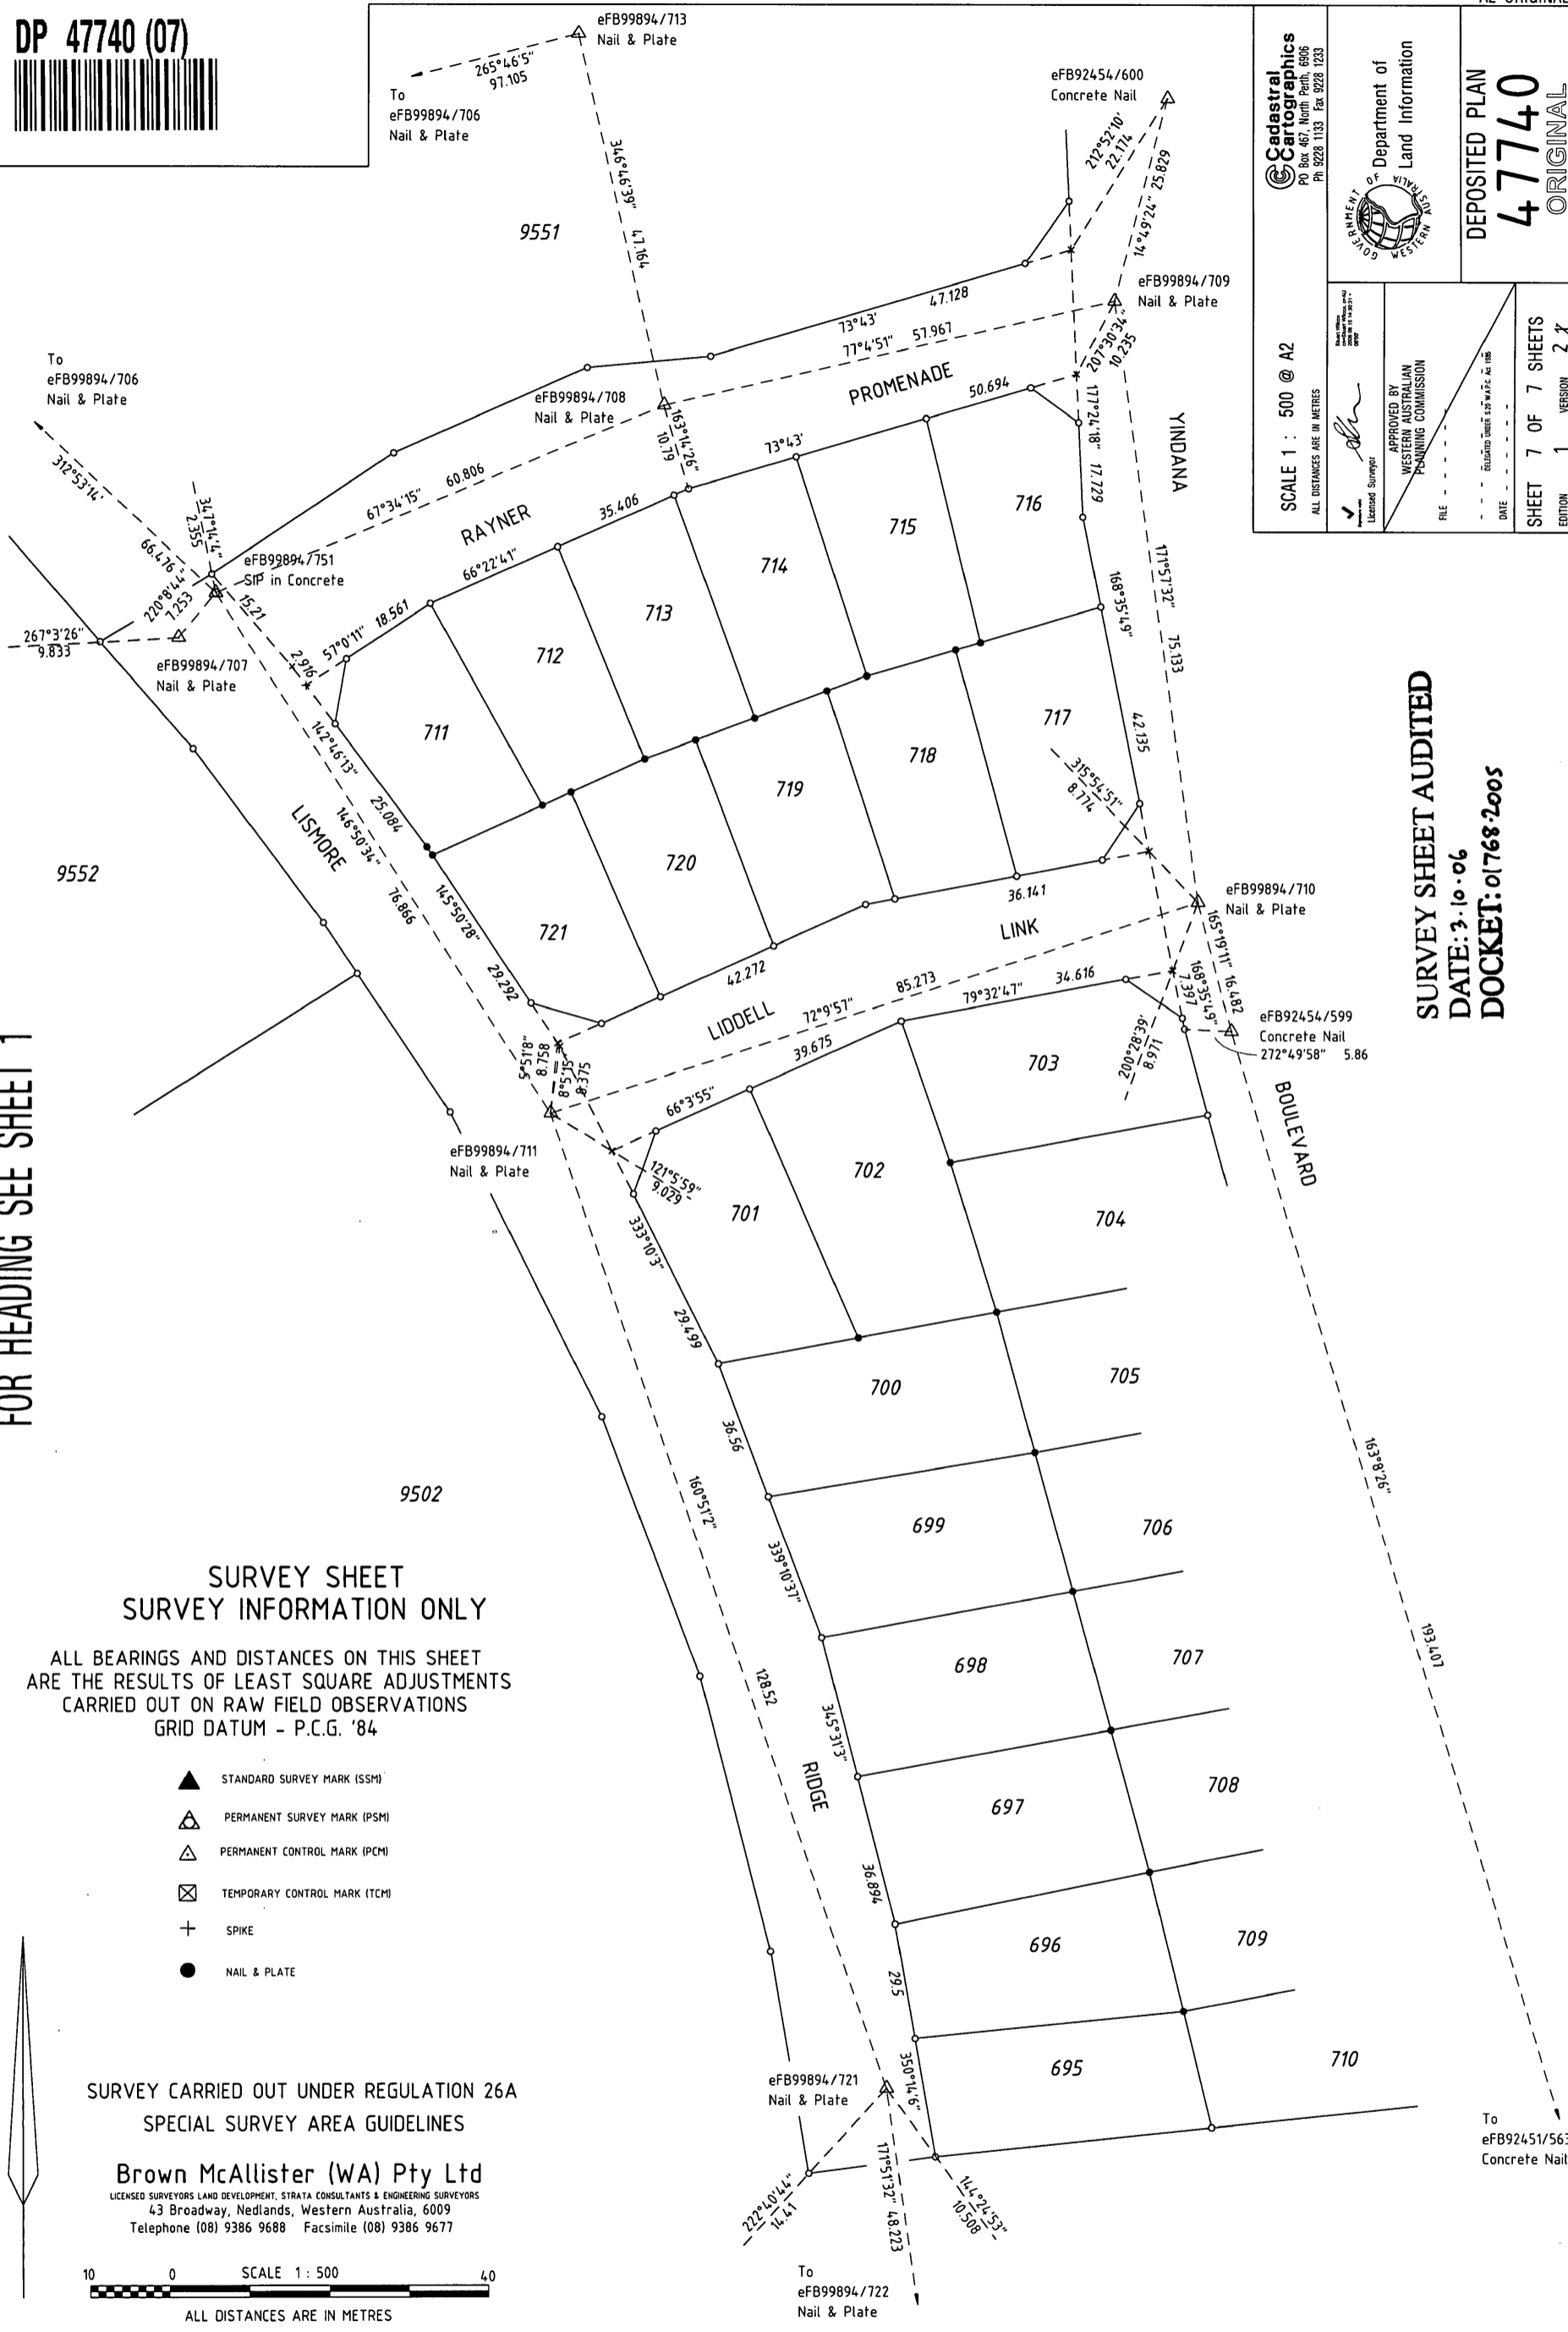


**SURVEY SHEET
 SURVEY INFORMATION ONLY**

ALL BEARINGS AND DISTANCES ON THIS SHEET
 ARE THE RESULTS OF LEAST SQUARE ADJUSTMENTS
 CARRIED OUT ON RAW FIELD OBSERVATIONS
 GRID DATUM - P.C.G. '84

- ▲ STANDARD SURVEY MARK (SSM)
- △ PERMANENT SURVEY MARK (PSM)
- △ PERMANENT CONTROL MARK (PCM)
- ⊠ TEMPORARY CONTROL MARK (TCM)
- + SPIKE
- NAIL & PLATE

SURVEY CARRIED OUT UNDER REGULATION 26A
 SPECIAL SURVEY AREA GUIDELINES

Brown McAllister (WA) Pty Ltd
 LICENSED SURVEYORS LAND DEVELOPMENT, STRATA CONSULTANTS & ENGINEERING SURVEYORS
 43 Broadway, Nedlands, Western Australia, 6009
 Telephone (08) 9386 9688 Facsimile (08) 9386 9677

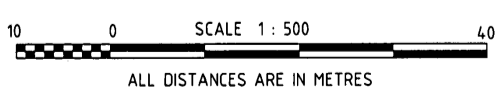

P47740

<u>Lot Number</u>	<u>Part Register Number</u>	<u>Section Sheet Number</u>	<u>Lot Number</u>	<u>Part Register Number</u>	<u>Section Sheet Number</u>
695	2632/316	1	696	2632/317	1
697	2632/318	1	698	2632/319	1
699	2632/320	1	700	2632/321	1
701	2632/322	1	702	2632/323	1
703	2632/324	1	711	2632/325	1
712	2632/326	1	713	2632/327	1
714	2632/328	1	715	2632/329	1
716	2632/330	1	717	2632/331	1
718	2632/332	1	719	2632/333	1
720	2632/334	1	721	2632/335	1