



TYPE	FREEHOLD
PURPOSE	SUBDIVISION
PLAN OF	
LOTS 1276 - 1282 (inc.) 1299, 1300 AND RESTRICTIVE COVENANT	
DISTRICT	COCKBURN SOUND
TOWNSITE	
FILE	FORMER TENURE LOT 9661 DP 52977 C/T
LOCALITY	LAKELANDS
LOCAL AUTHORITY	CITY OF MANDURAH
INDEX	ON BG 33 (10) 2.2
FIELD BOOK	83169 9191 92449 83170 9192 95384 91190 91512
SCALE	1 : 600 @ A2
ALL DISTANCES ARE IN METRES	
SURVEYOR'S CERTIFICATE - Reg 54 S. WILCOX I hereby certify that this plan is accurate and is a correct representation of the (a) survey, and/or (b) calculations from measurements, undertaken for the purposes of this plan and that it complies with the relevant written laws in relation to which it is lodged. Licensed Surveyor Date 26-Mar-07	
SURVEY FIRM Brown McAllister (WA) Pty Ltd	
LODGED	APPROVED BY WESTERN AUSTRALIAN PLANNING COMMISSION FILE 128582
DATE	15-May-07
LEGAL COMPONENT	S. MEE
DOCKET	1684-05/03
PLANNING	CERTIFIED
CORRECT	
ASSESS No.	2343634
I.S.C.	212-2007
F.S.C.	20168007
IN ORDER FOR DEALINGS Subject to Dealing on DP 52977 Sec 165 of P & D Act & Sec 136D of TLA J. Charnowski 20.6.07 APPROVED - Reg 26A(4) 21.06.07 INSPECTOR OF PLANS & SURVEYS / AUTHORIZED LAND OFFICER	
DEPOSITED PLAN 55752 ORIGINAL SHEET 1 OF 1 SHEETS EDITION 1 VERSION 1	

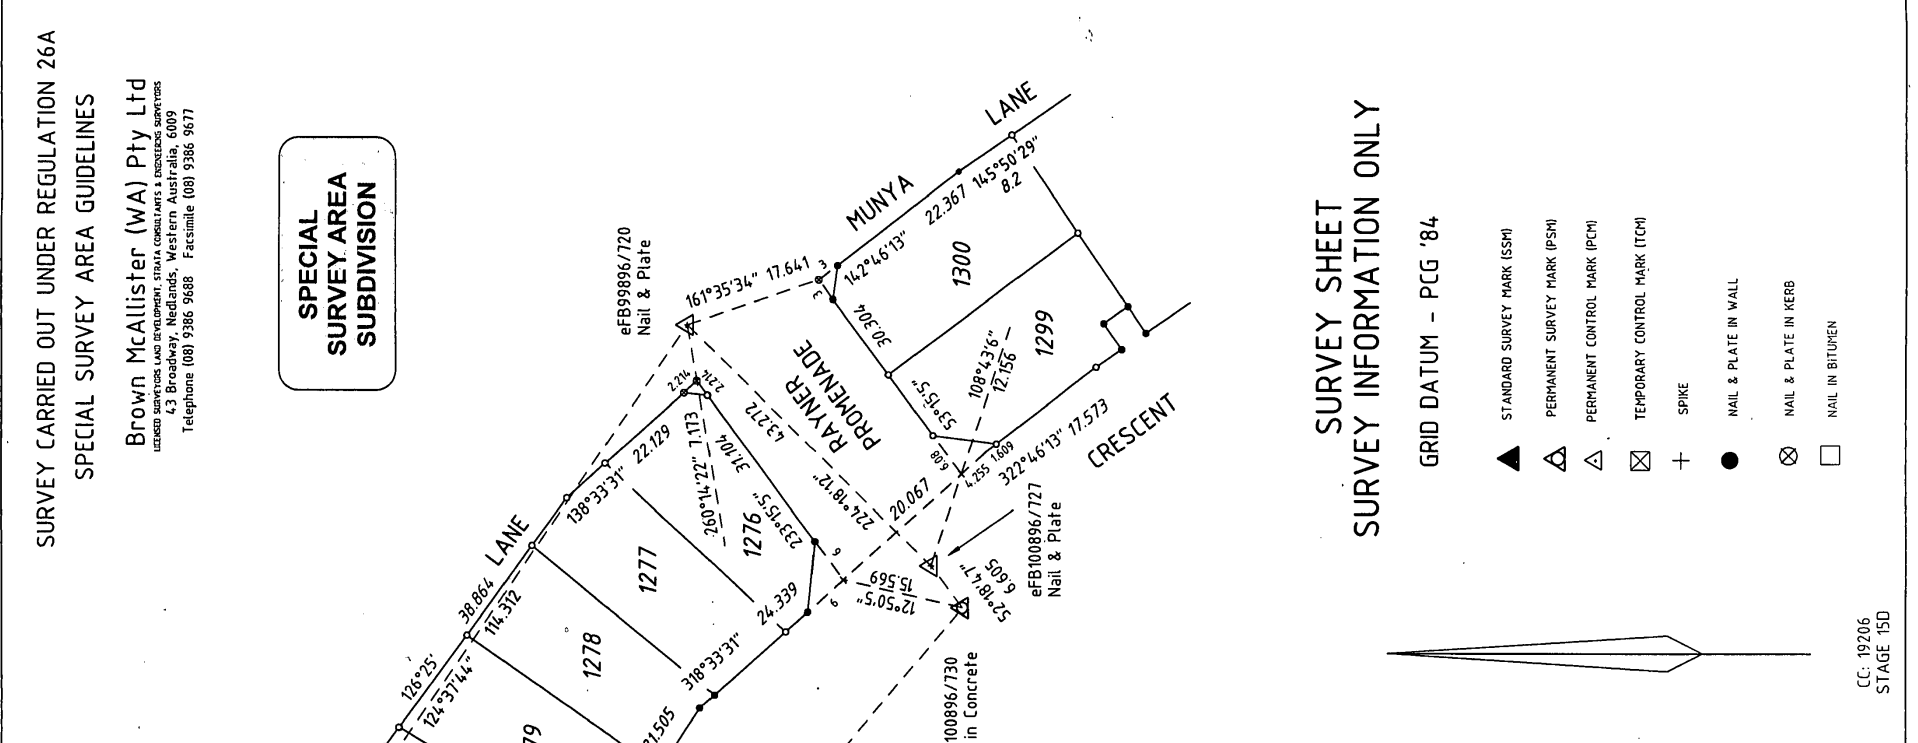

ED/VER	AMENDMENT	BY	DATE

INTERESTS AND NOTIFICATIONS						
SUBJECT	PURPOSE	STATUTORY REFERENCE	ORIGIN	LAND BURDENED	BENEFIT TO	COMMENTS
RESTRICTIVE COVENANT		Sec 136D of the T.L.A.	THIS PLAN Doc K 237102	ALL LOTS	ALL LOTS	
NOTIFICATION		Sec 165 of the P. & D. Act	Doc K 237103	ALL LOTS	ALL LOTS	PROXIMITY TO MOSQUITOES

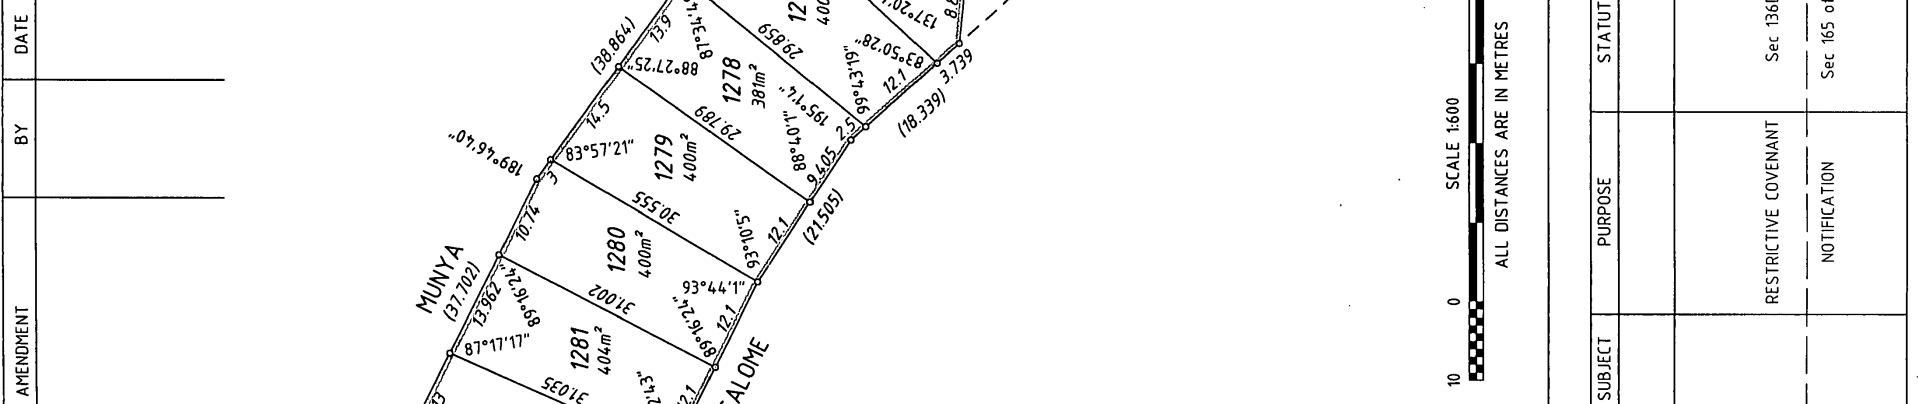

DP 55752

P55752

<u>Lot Number</u>	<u>Part Register Number</u>	<u>Section Sheet Number</u>	<u>Lot Number</u>	<u>Part Register Number</u>	<u>Section Sheet Number</u>
1276	2659/808	1	1277	2659/809	1
1278	2659/810	1	1279	2659/811	1
1280	2659/812	1	1281	2659/813	1
1282	2659/814	1	1299	2659/815	1
1300	2659/816	1			