

FOR INTERESTS AND NOTIFICATIONS  
SEE SHEET 2

SURVEY CARRIED OUT UNDER REGULATION 26A  
SPECIAL SURVEY AREA GUIDELINES

ED/VER 1/2	AMENDMENT SURVEY SHEET BEING SHEET 3 NOW LODGED.	BY	DATE 16/10/07
---------------	--	----	------------------

TYPE FREEHOLD  
PURPOSE SUBDIVISION  
PLAN OF

LOTS 1486 - 1488 (inc.)  
1510 - 1515 (inc.), 9564  
ROADS AND  
RESTRICTIVE COVENANT

DISTRICT TOWNSITE	COCKBURN SOUND	SSA YES
FILE	LAKELANDS	FORMER TENURE LOT 9563 DP 56153 C/T 2674-608
LOCAL AUTHORITY	CITY OF MANDURAH	
INDEX	ON	FIELD BOOK 83169 9191 92449 83170 9192 95384 91190 91512
SCALE 1 : 1000 @ A2	SEE SMARTPLAN	© Cadastre 100 Broadway, Mandurah, Western Australia, 6099 P. 089 9386 8677 F. 089 9386 8677

SURVEYOR'S CERTIFICATE - Reg 54  
I, S. WILCOX  
being duly sworn, depose and say that the above is a correct representation of the  
(a) survey; and  
(b) calculations from measurements,  
(c) data if inapplicable,  
(d) data if inapplicable,  
(e) data if inapplicable,  
in relation to which it is lodged.  
Licensed Surveyor: [Signature] Date: [Date]

LOGGED	DATE	24-Aug-07
LEGAL COMPONENT	RF	130265
DOCKET NUMBER	02240-2006/02	
CERTIFIED CORRECT	DATE	4.10.07
ASSESS NO.		
	F.S.C.	469-2007
	DATE	11.10.07

IN ORDER FOR DEALINGS  
SUBJECT TO  
Dealing on DP56153 & DP52984  
Sec 168 & Sec 168(1)(2) of  
the P & D Act  
Sec 136 D of the TLA  
James 16/10/2007

APPROVED - Reg 26A (4)  
2.11.07



DEPOSITED PLAN	55618
SHEET	1
OF	37
SHEETS	12
EDITION	1
VERSION	12

SPECIAL SURVEY AREA SUBDIVISION

**Brown McAllister Surveyors**  
Licensed Surveyors | Land Development & Strata Consultants | Engineering Surveyors  
Email: mail@brownmcallister.com.au Tel: (08) 9386 8686  
43 Broadway, Mandurah, Western Australia, 6099 Fax: (08) 9386 8677

DP 55618 (01)


SCALE 1:1000  
ALL DISTANCES ARE IN METRES

CC-05407  
STAGE 16B





FOR HEADING SEE SHEET 1

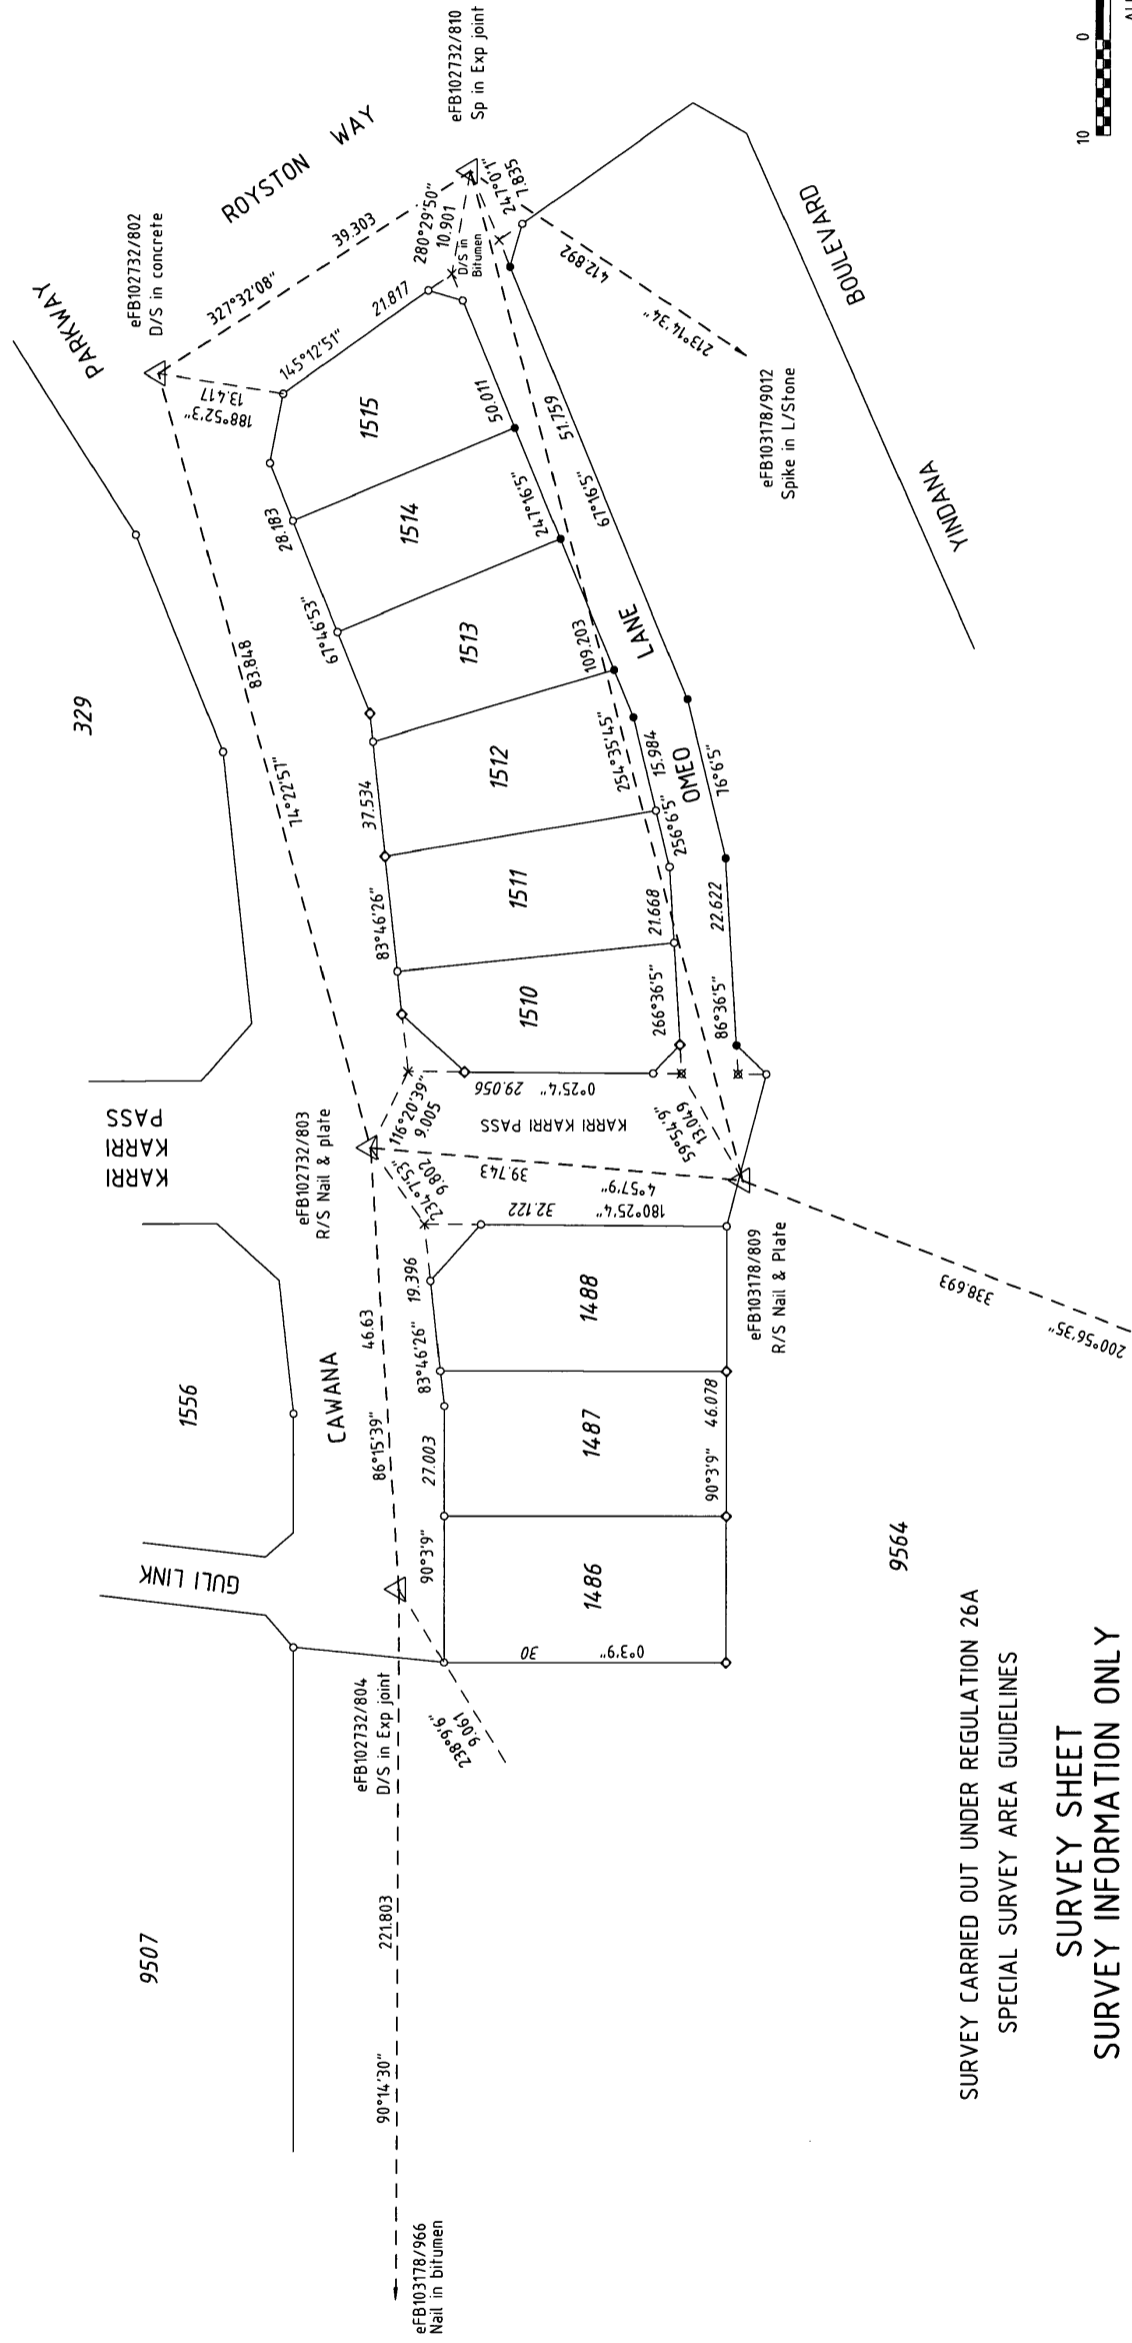


**SURVEY SHEET  
SURVEY INFORMATION ONLY**

GRID DATUM - P.C.G. '84


- ▲ STANDARD SURVEY MARK (SSM)
- △ PERMANENT SURVEY MARK (PSM)
- ▽ PERMANENT CONTROL MARK (PCM)
- ⊠ TEMPORARY CONTROL MARK (TCM)
- ⊕ SPIKE
- R/S & PLATE IN CONCRETE KERB
- ⊗ RANSET
- ⊙ R/S & PLATE IN FACE OF WALL

SURVEY CARRIED OUT UNDER REGULATION 26A  
SPECIAL SURVEY AREA GUIDELINES

**SURVEY SHEET AUDITED**  
DATE: 28.11.2007 HB  
DOCKET: 00264-2006

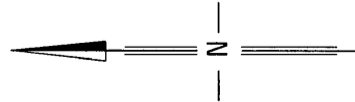

STAGE 168

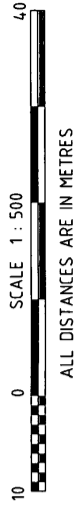

SCALE 1 : 500 @ A2

ALL DISTANCES ARE IN METRES


Licensed Surveyor

APPROVED BY  
WESTERN AUSTRALIAN  
PLANNING COMMISSION

DATE: \_\_\_\_\_

RE: \_\_\_\_\_

SHEET 3 OF 3 SHEETS  
 EDITION 1 VERSION 2

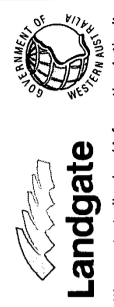

**DEPOSITED PLAN**  
**55618**  
**ORIGINAL**



# P55618

<u>Lot Number</u>	<u>Part Register Number</u>	<u>Section Sheet Number</u>	<u>Lot Number</u>	<u>Part Register Number</u>	<u>Section Sheet Number</u>
1486	2674/629	1	1487	2674/630	1
1488	2674/631	1	1510	2674/632	1
1511	2674/633	1	1512	2674/634	1
1513	2674/635	1	1514	2674/636	1
1515	2674/637	1			