


TYPE	FREEHOLD
PURPOSE	SUBDIVISION
PLAN OF	LOTS 54, 55, 1406, 1504 - 1508 (inc.) 1531 - 1543 (inc.) 1545 - 1553 (inc.) 9565, ROAD AND RESTRICTIVE COVENANT
DISTRICT	COCKBURN SOUND
TOWNSITE	SSA YES
FILE	FORMER TENURE LOT 9564 DP 55618 C/T 2674, 7638
LOCALITY	LAKELANDS
LOCAL AUTHORITY	CITY OF MANDURAH
INDEX	ON B633 (10) 2.2
FIELD BOOK	83169 91191 92449 83170 91192 95384 91190 91512
SCALE	1 : 1250 @ A2
ALL DISTANCES ARE IN METRES	Cartographic
<p>SURVEYOR'S CERTIFICATE - Reg 54</p> <p>S. WILCOX I hereby certify that this plan is accurate and is a correct representation of the (a) survey, and/or (b) measurements, and that I am a duly qualified and licensed surveyor under the provisions of the Survey Act 1985 in relation to which it is lodged.</p> <p>Licensed Surveyor Date: 10/12/07</p>	
<p>Brown McAllister Surveyors</p> <p>APPROVED BY WESTERN AUSTRALIAN PLANNING COMMISSION FILE 130365</p> <p>DATE 10-Oct-07 LEGAL COMMENTARY A. James</p> <p>DATE 10-Oct-07 FEE PAID 1682-2005/06</p> <p>DATE 10-Oct-07 CERTIFIED CORRECT 15/10/07</p> <p>DATE 10-Oct-07 ASSESS NO. 2980541</p> <p>DATE 10/12/2007</p>	
<p>IN ORDER FOR DEALINGS</p> <p>SUBJECT TO Sec 165 & Sec 168(1)(c) of P. & D. Act & Sec 136 D. of T.L.A.</p> <p>APPROVED - Reg 26A(4) 10.12.07</p> <p>INSPECTOR OF PLANS & SURVEYS / AUTHORIZED LAND OFFICER</p>	
<p>Landgate Western Australian Land Information Authority</p>	
<p>DEPOSITED PLAN 52985 ORIGINAL</p>	
SHEET	1 OF 23 SHEETS
EDITION	1 VERSION 2.3

Brown McAllister Surveyors
 Licensed Surveyors (Land Development & Subdivisions) (Engineering Surveyors)
 East: 08 9438 2222 Fax: 08 9438 2777
 43 Station, Melville, Western Australia 6855

SPECIAL SURVEY AREA SUBDIVISION

SURVEY CARRIED OUT UNDER REGULATION 26A SPECIAL SURVEY AREA GUIDELINES

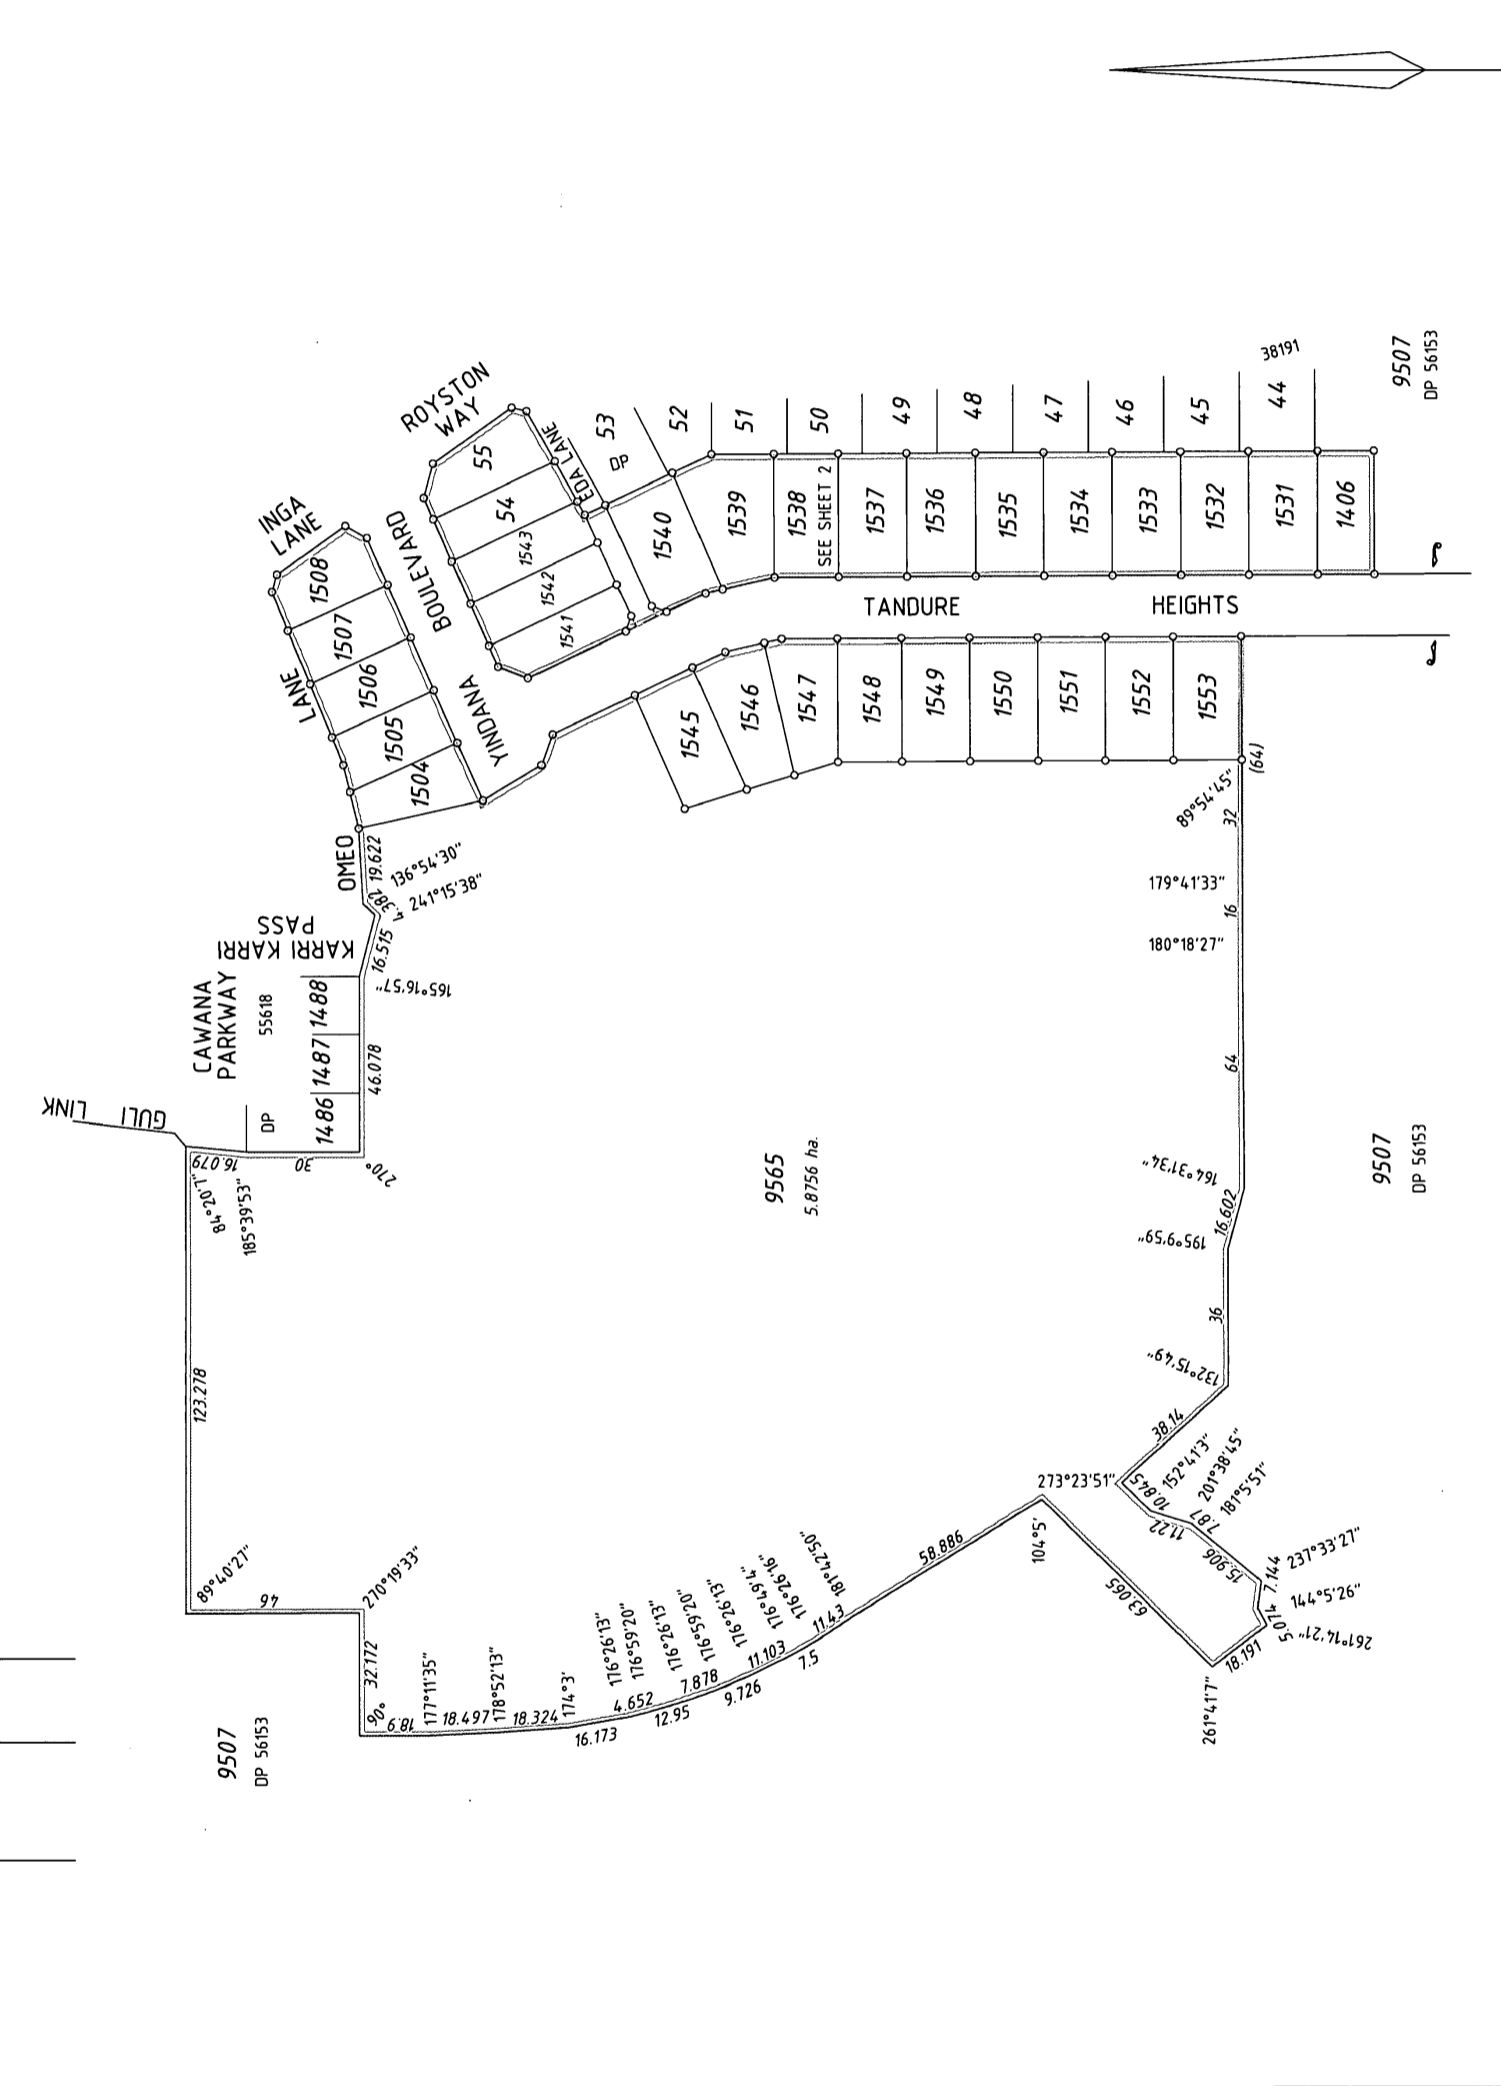

STAGE 17

SCALE 1 : 1250

ALL DISTANCES ARE IN METRES

INTERESTS AND NOTIFICATIONS						
SUBJECT	PURPOSE	STATUTORY REFERENCE	ORIGIN	LAND BURDENED	BENEFIT TO	COMMENTS
	RESTRICTIVE COVENANT	Sec 136D of the T.L.A.	THIS PLAN Doc K439832	ALL LOTS EXCEPT LOT 9565	ALL LOTS EXCEPT LOT 9565	
	NOTIFICATION	Sec 165 of the P. & D. Act.	Doc K 439833	ALL LOTS EXCEPT LOT 9565		PROXIMITY TO MOSQUITOES

DP 52985 (01)

DP 52985 (03)



FOR HEADING SEE SHEET 1

SURVEY CARRIED OUT UNDER REGULATION 26A
SPECIAL SURVEY AREA GUIDELINES
eFB104-148

SURVEY SHEET SURVEY INFORMATION ONLY

GRID DATUM - P.C.G. '84

- ▲ STANDARD SURVEY MARK (SSM)
- △ PERMANENT SURVEY MARK (PSM)
- △ PERMANENT CONTROL MARK (PCM)
- ⊠ TEMPORARY CONTROL MARK (TCM)
- +
- SPIKE
- ⊗ RAMSET NAIL
- ⊗ NAIL
- ⊗ SPRING HEAD NAIL

SURVEY SHEET AUDITED

DATE: 15/02/2008 ~~14~~
DOCKET: 3452 - 2005 / 3



SCALE 1 : 800 @ A2
ALL DISTANCES ARE IN METRES

APPROVED BY
WESTERN AUSTRALIAN
PLANNING COMMISSION

DATE: 6-Dec-07

FILE: _____


DATE: _____

SHEET 3 OF 3 SHEETS
EDITION 1 VERSION 3

Landgate
Western Australian Land Information Authority

DEPOSITED PLAN
52985
ORIGINAL

A2 ORIGINAL

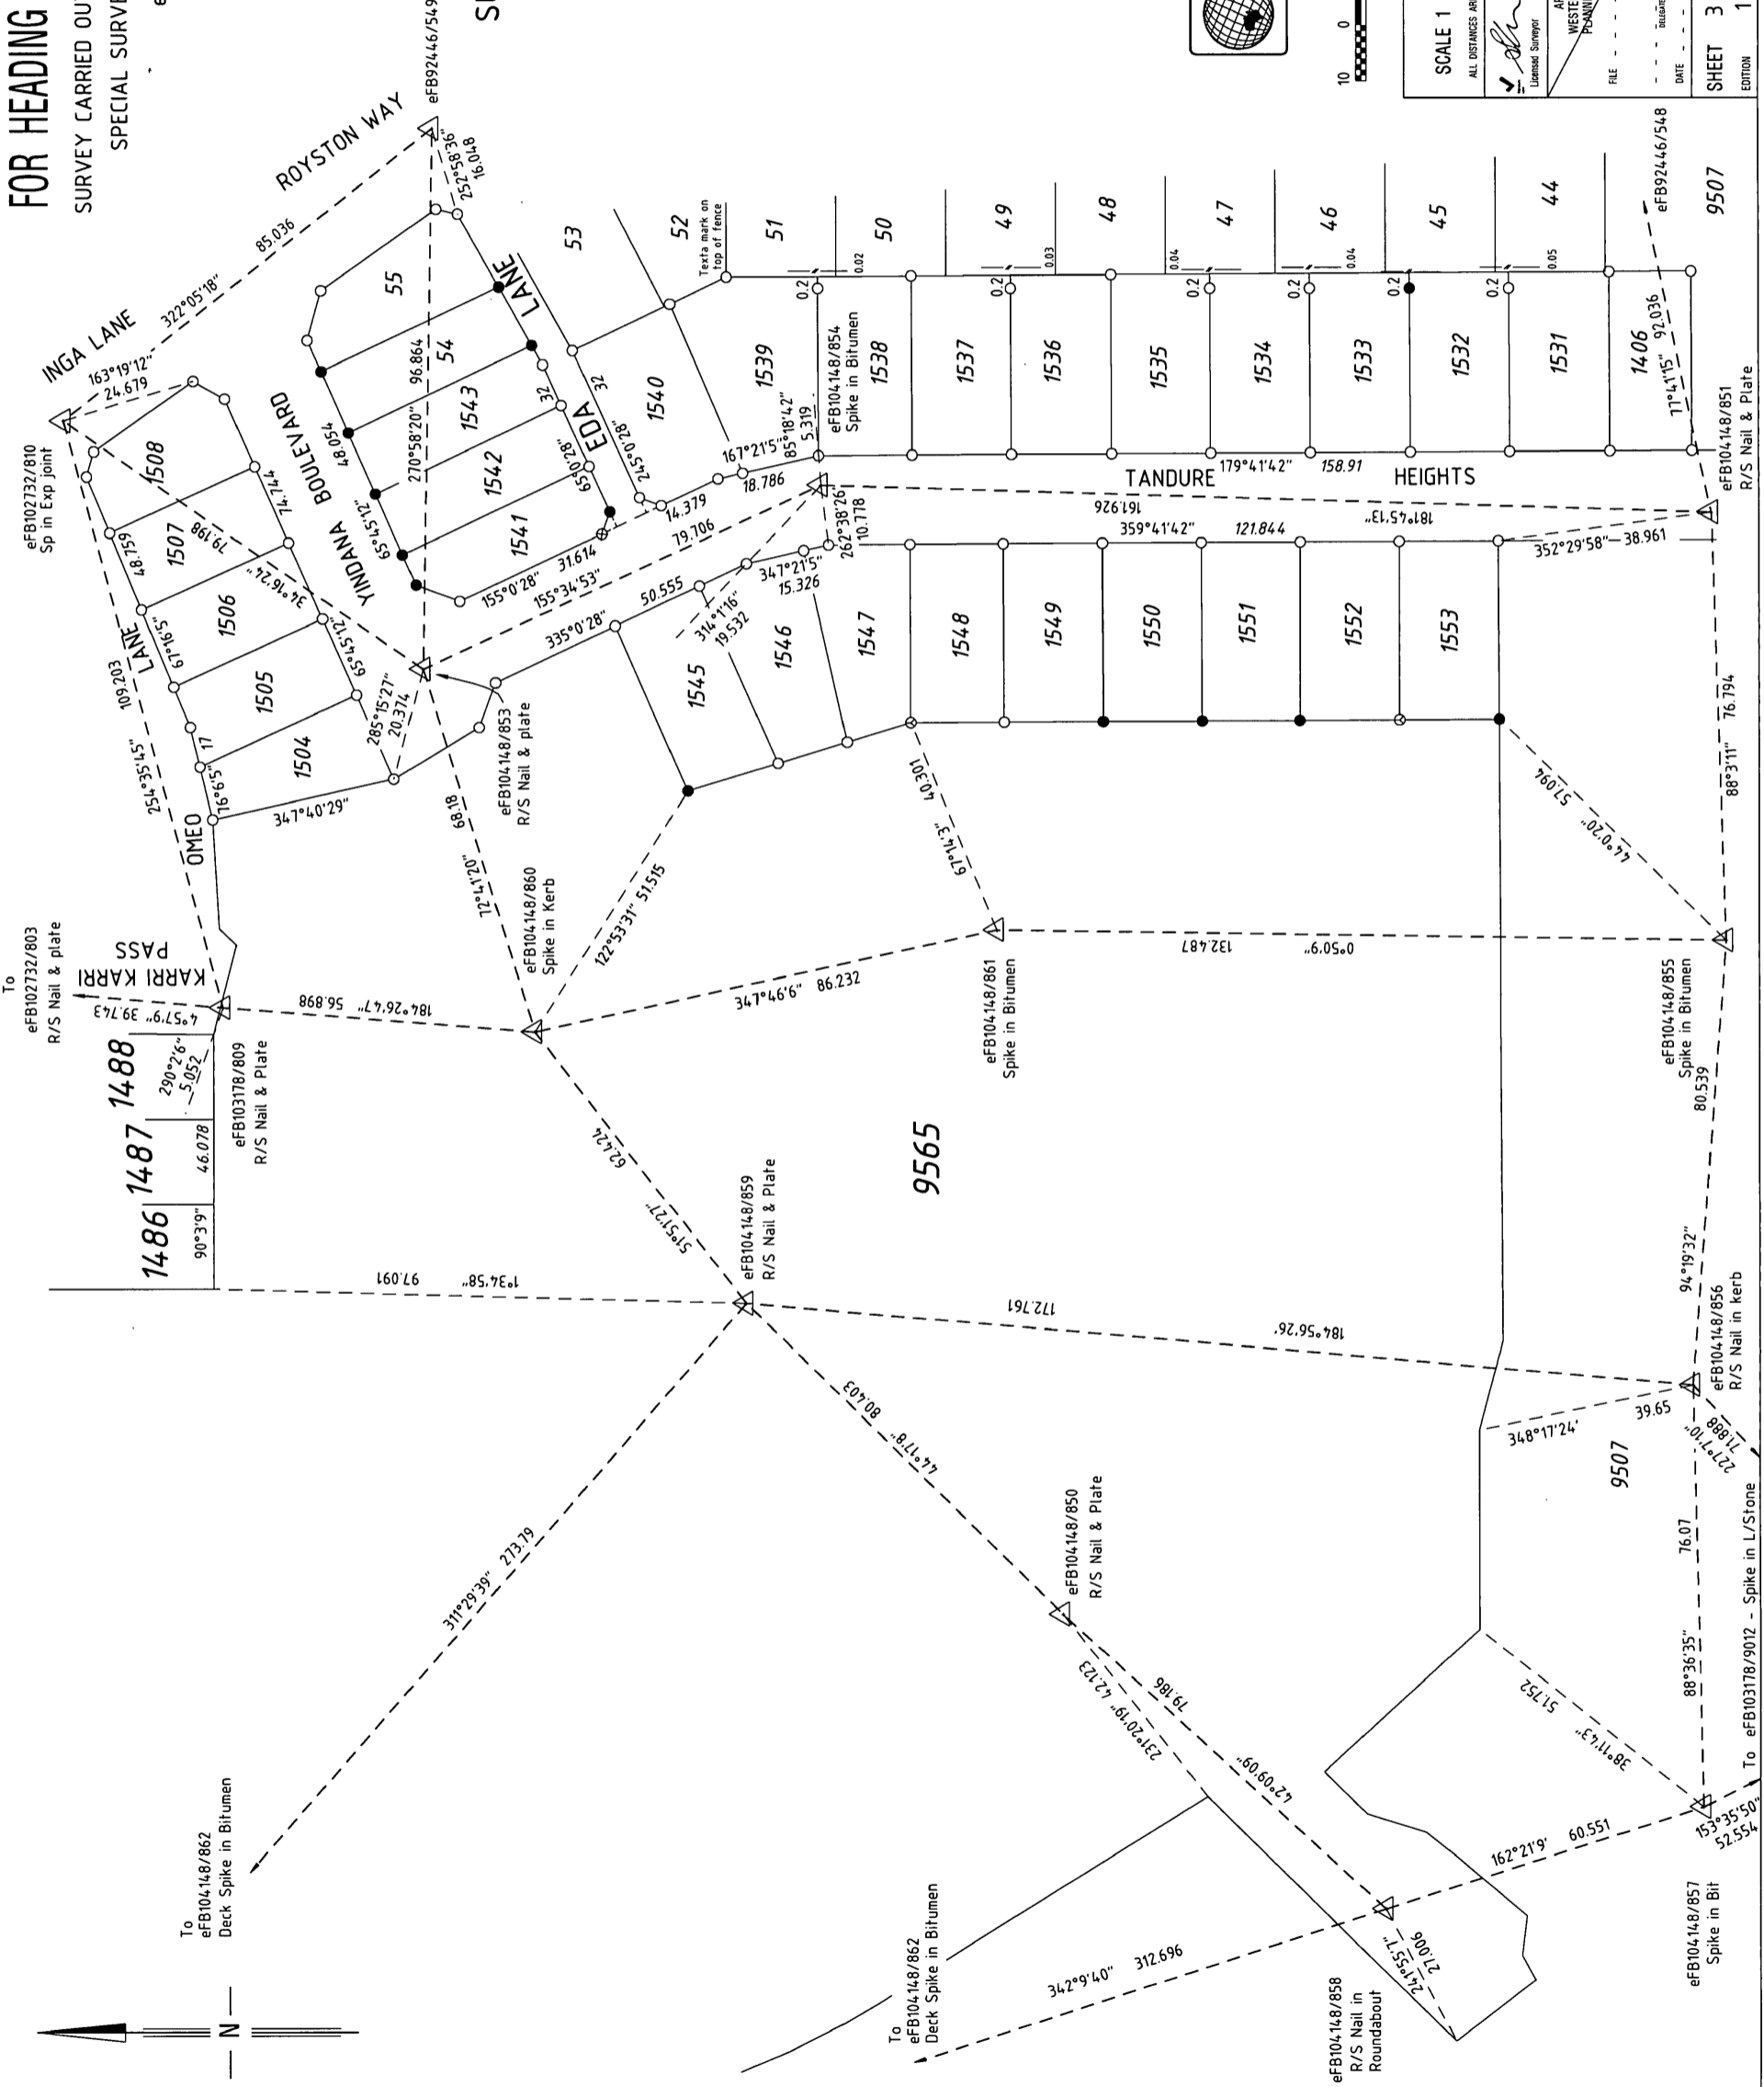

P52985

<u>Lot Number</u>	<u>Part Register Number</u>	<u>Section Sheet Number</u>	<u>Lot Number</u>	<u>Part Register Number</u>	<u>Section Sheet Number</u>
54	2677/757	1	55	2677/758	1
1406	2677/759	1	1504	2677/760	1
1505	2677/761	1	1506	2677/762	1
1507	2677/763	1	1508	2677/764	1
1531	2677/765	1	1532	2677/766	1
1533	2677/767	1	1534	2677/768	1
1535	2677/769	1	1536	2677/770	1
1537	2677/771	1	1538	2677/772	1
1539	2677/773	1	1540	2677/774	1
1541	2677/775	1	1542	2677/776	1
1543	2677/777	1	1545	2677/778	1
1546	2677/779	1	1547	2677/780	1
1548	2677/781	1	1549	2677/782	1
1550	2677/783	1	1551	2677/784	1
1552	2677/785	1	1553	2677/786	1