

DP 52986 (03)



A2 ORIGINAL



FOR HEADING SEE SHEET 1

SURVEY CARRIED OUT UNDER REGULATION 26A
SPECIAL SURVEY AREA GUIDELINES

SURVEY SHEET SURVEY INFORMATION ONLY

GRID DATUM - P.C.G. '84

- ▲ STANDARD SURVEY MARK (SSM)
- △ PERMANENT SURVEY MARK (PSM)
- ▽ PERMANENT CONTROL MARK (PCM)
- ⊠ TEMPORARY CONTROL MARK (TCM)
- +
- SPIKE
- RAMSET NAIL
- ⊗ NAIL
- ⊙ SPRING HEAD NAIL

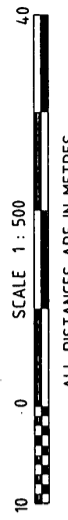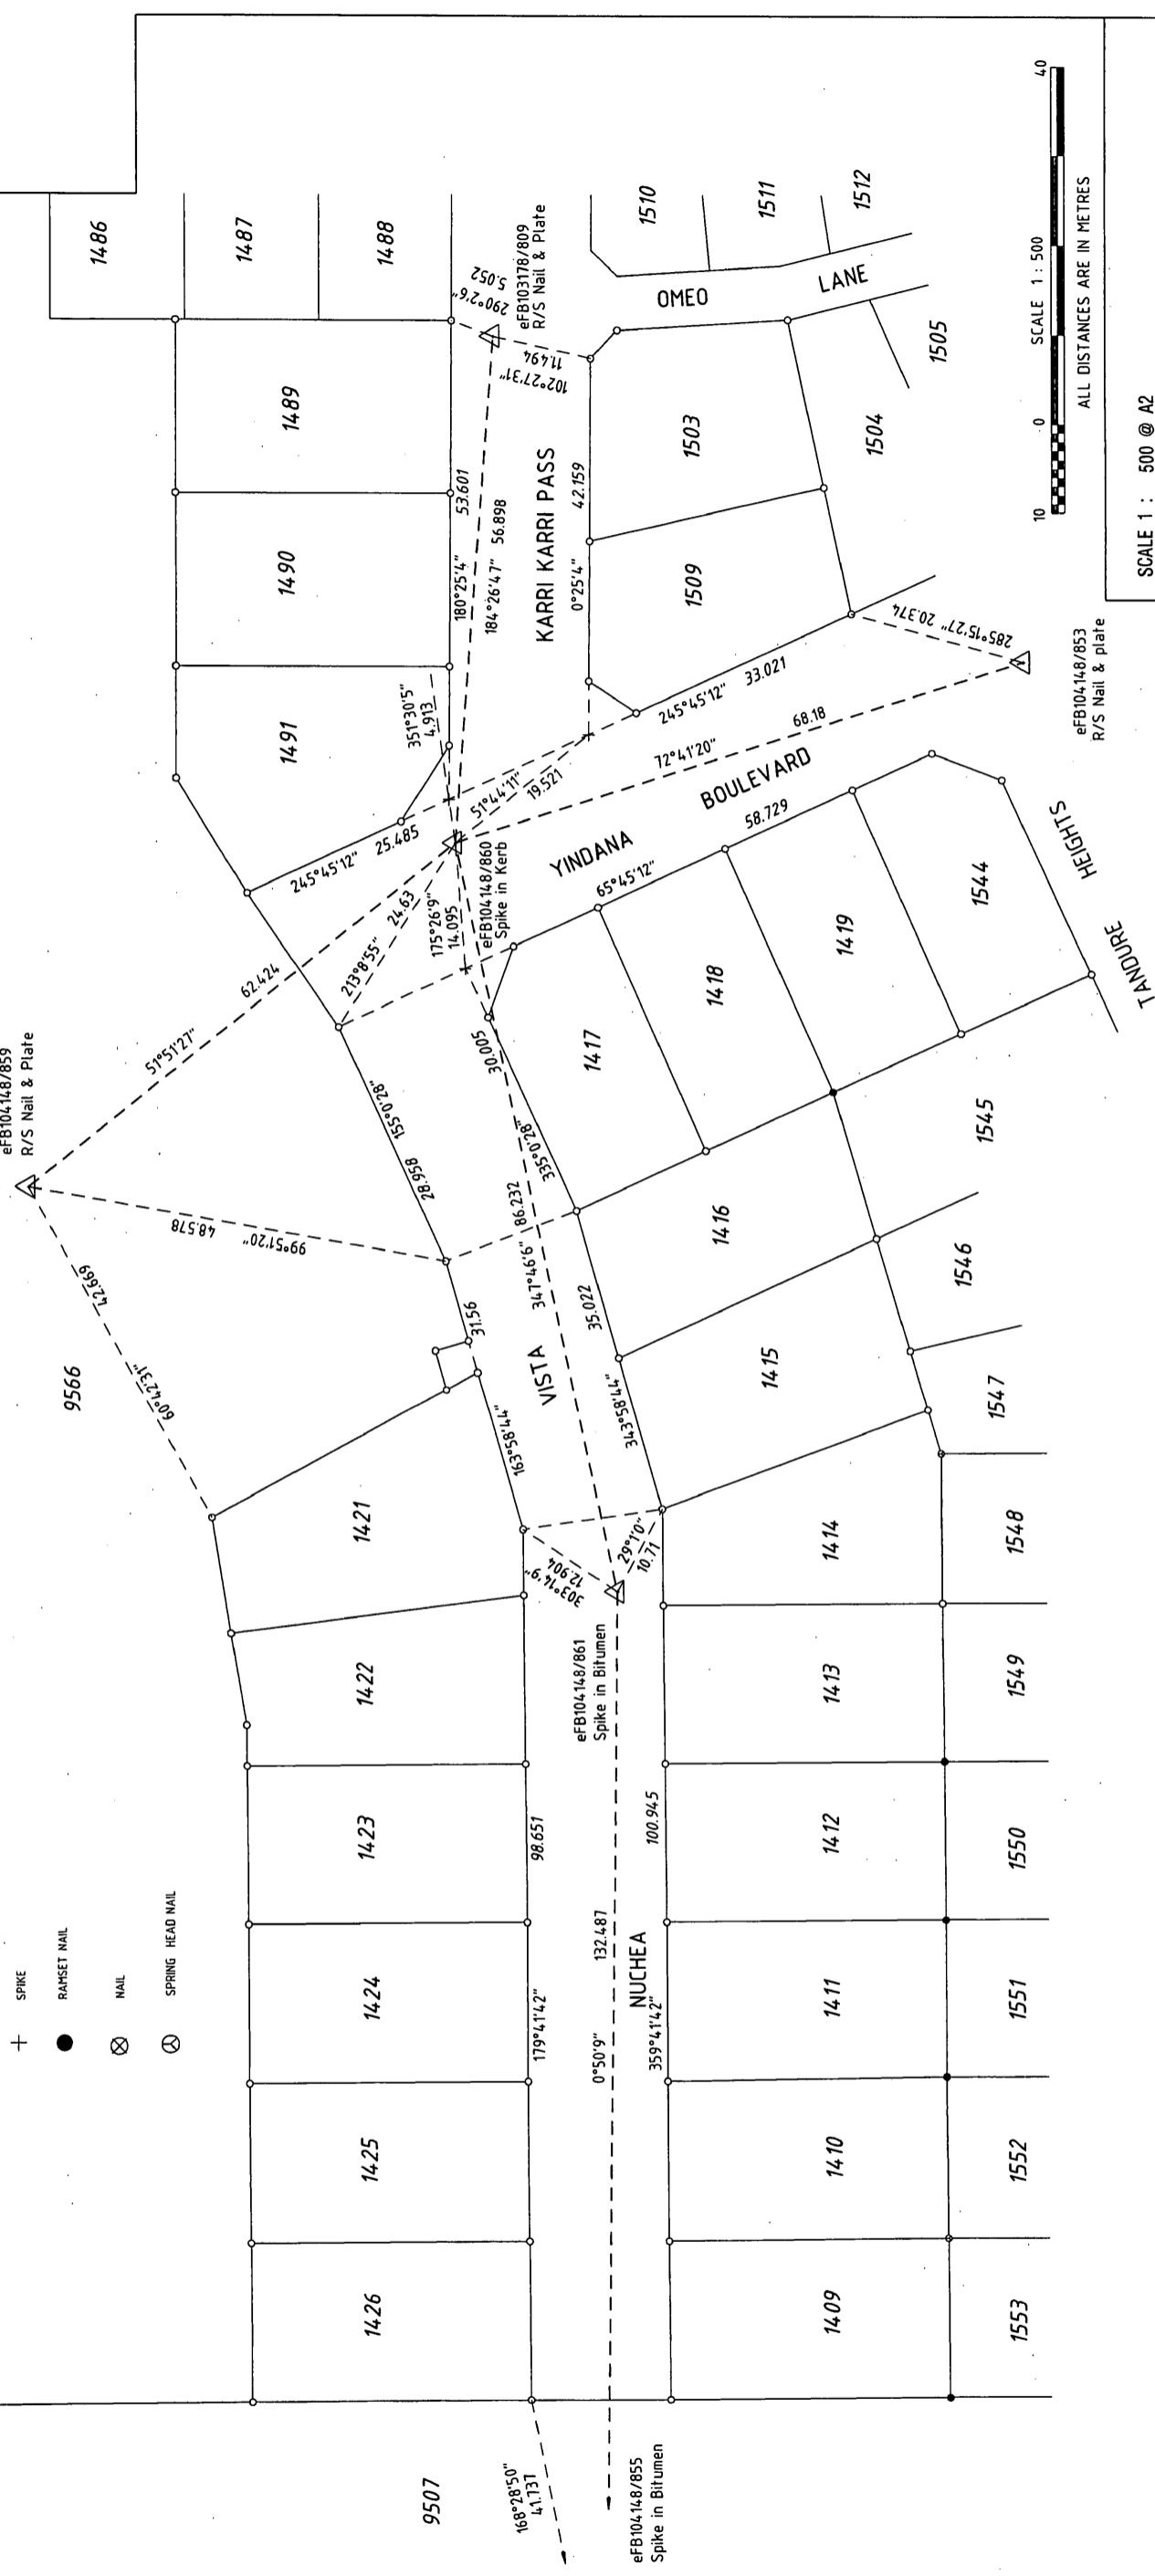

SCALE 1 : 500 @ A2


ALL DISTANCES ARE IN METRES

10-Dec-07
Date

APPROVED BY
WESTERN AUSTRALIAN
PLANNING COMMISSION


FILE
DATE
DRAWN BY
CHECKED BY

SHEET 3 OF 3 SHEETS
EDITION 1 VERSION 7.3

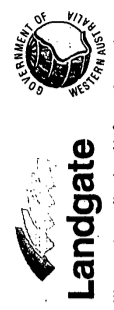


Landgate
Western Australian Land Information Authority

DEPOSITED PLANS
52986
ORIGINAL

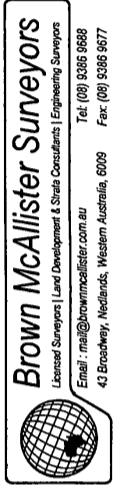

Brown McAllister Surveyors
Licensed Surveyors | Land Development & Strata Consultants | Engineering Surveyors
Email: mail@brownmcallister.com.au
43 Broadway, Nedlands, Western Australia, 6009

Tel: (08) 9386 9888
Fax: (08) 9386 9877

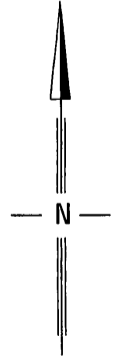

STAGE 1B

P52986

<u>Lot Number</u>	<u>Part Register Number</u>	<u>Section Sheet Number</u>	<u>Lot Number</u>	<u>Part Register Number</u>	<u>Section Sheet Number</u>
1409	2678/868	1	1410	2678/869	1
1411	2678/870	1	1412	2678/871	1
1413	2678/872	1	1414	2678/873	1
1415	2678/874	1	1416	2678/875	1
1417	2678/876	1	1418	2678/877	1
1419	2678/878	1	1421	2678/879	1
1422	2678/880	1	1423	2678/881	1
1424	2678/882	1	1425	2678/883	1
1426	2678/884	1	1489	2678/885	1
1490	2678/886	1	1491	2678/887	1
1503	2678/888	1	1509	2678/889	1
1544	2678/890	1			