



TYPE	FREEHOLD
PURPOSE	SUBDIVISION
PLAN OF	
	LOTS 227 - 230 (inc.), 241 264 - 271 (inc.), 9011 ROAD AND RESTRICTIVE COVENANT
DISTRICT	COCKBURN SOUND
TOWNSITE	
FILE	FORMER TENURE
LOCALITY	LOT 9010 DP 41168
LOCAL AUTHORITY	C/T 2589 / 162
CITY OF MANDURAH	
INDEX	FIELD BOOK 83169 91191 92449 83170 91192 91190 91512
SCALE 1:10000 @ A2	Cartographic PL 800 8003 1st Ed. 1986
SURVEYOR'S CERTIFICATE - Reg 54 I Max C. Brown hereby certify that: this plan of survey is a correct representation of the survey and/or calculations from measurements recorded in the field book lodged for the purposes of this plan and that it complies with the relevant written law(s) in relation to which it is lodged.	
Licensed Surveyor Brown McAlister (WA) Pty Ltd Level 10, 100 Stirling Street, Perth, Western Australia, 6000 Telephone 08 938 3888 Facsimile 08 938 3889	
APPROVED BY WESTERN AUSTRALIAN PLANNING COMMISSION DATE 11/11/05 FILE 1204/25	
IN ORDER FOR DEALINGS	
SUBJECT TO Sec 295 (5) of LGA, Sec 12A of T.P. & D. Act & Sec 136D of T.L.A.	
APPROVED - Reg 26A(4) 17 05 05	
INSPECTOR OF PLANS & SURVEYS / AUTHORIZED LAND OFFICER	
Department of Land Information	
DEPOSITED PLAN 46215	
SHEET 1 OF 6	SHEETS 6
EDITION 1	VERSION 1

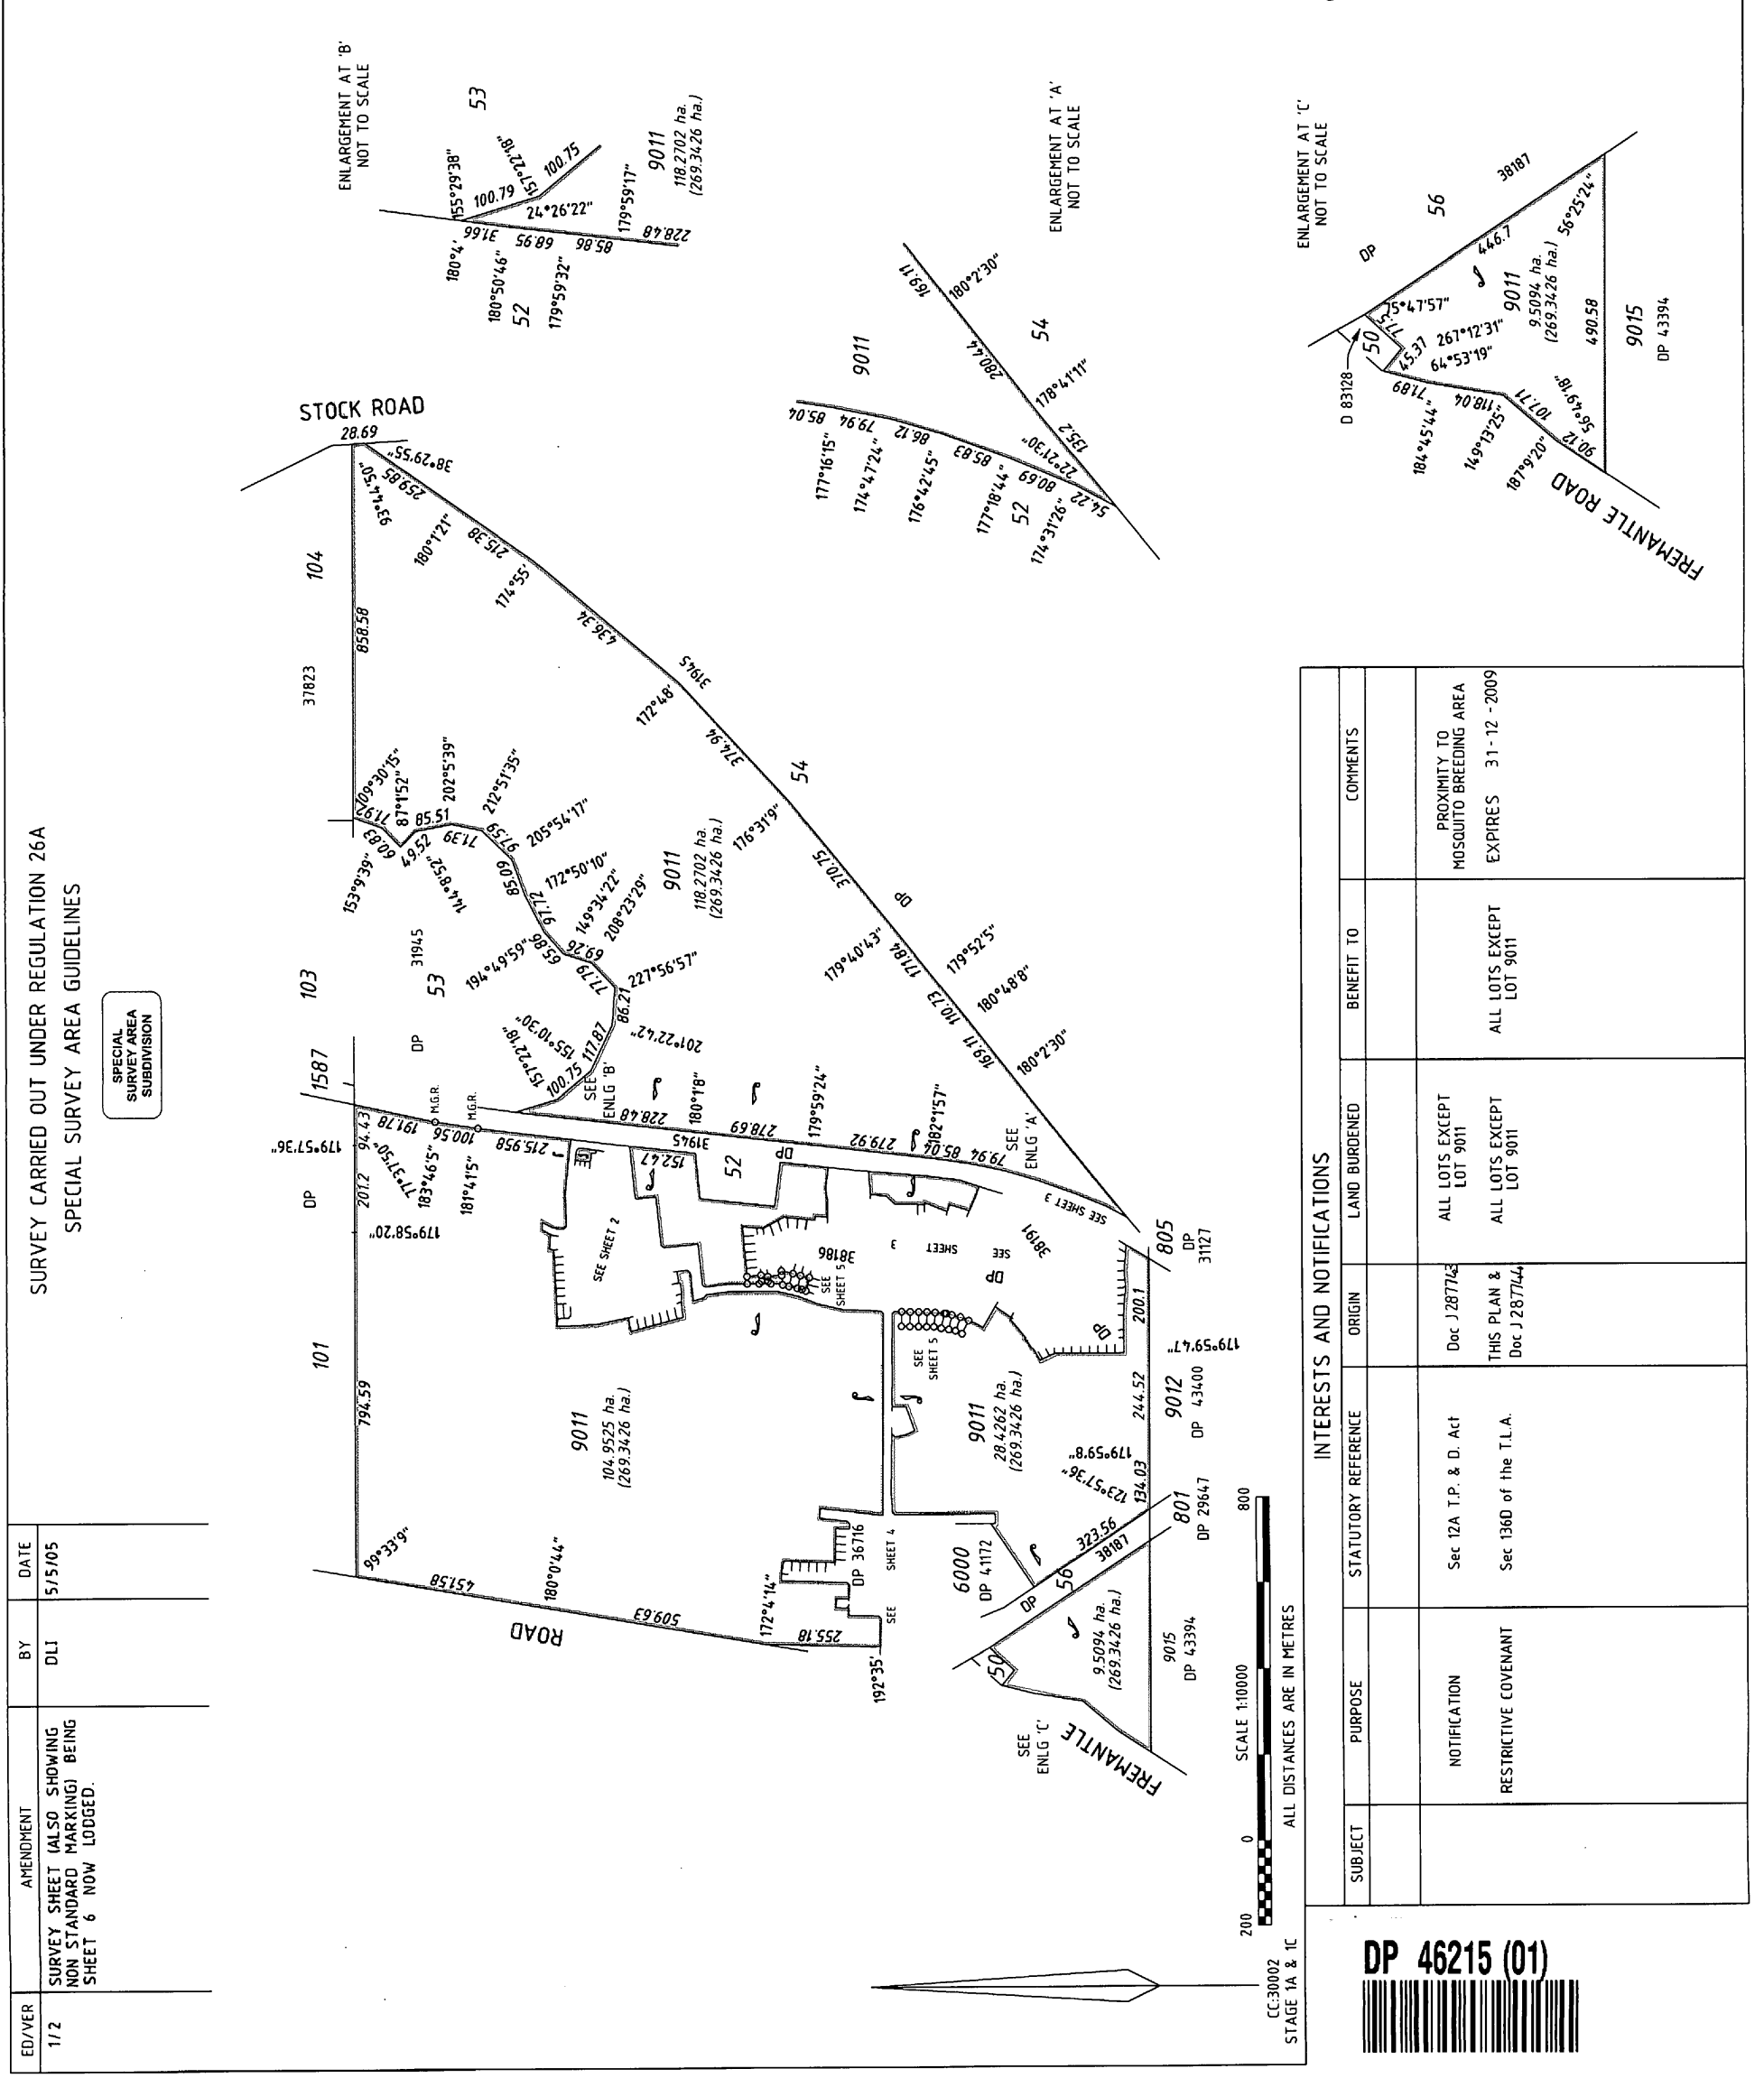

INTERESTS AND NOTIFICATIONS						
SUBJECT	PURPOSE	STATUTORY REFERENCE	ORIGIN	LAND BURDENED	BENEFIT TO	COMMENTS
	NOTIFICATION	Sec 12A T.P. & D. Act	Doc J28774	ALL LOTS EXCEPT LOT 9011	ALL LOTS EXCEPT LOT 9011	PROXIMITY TO MOSQUITO BREEDING AREA EXPIRES 31-12-2009
	RESTRICTIVE COVENANT	Sec 136D of the T.L.A.	THIS PLAN & Doc J28774	ALL LOTS EXCEPT LOT 9011	ALL LOTS EXCEPT LOT 9011	

DP 46215 (01)

DP 46215 (02)

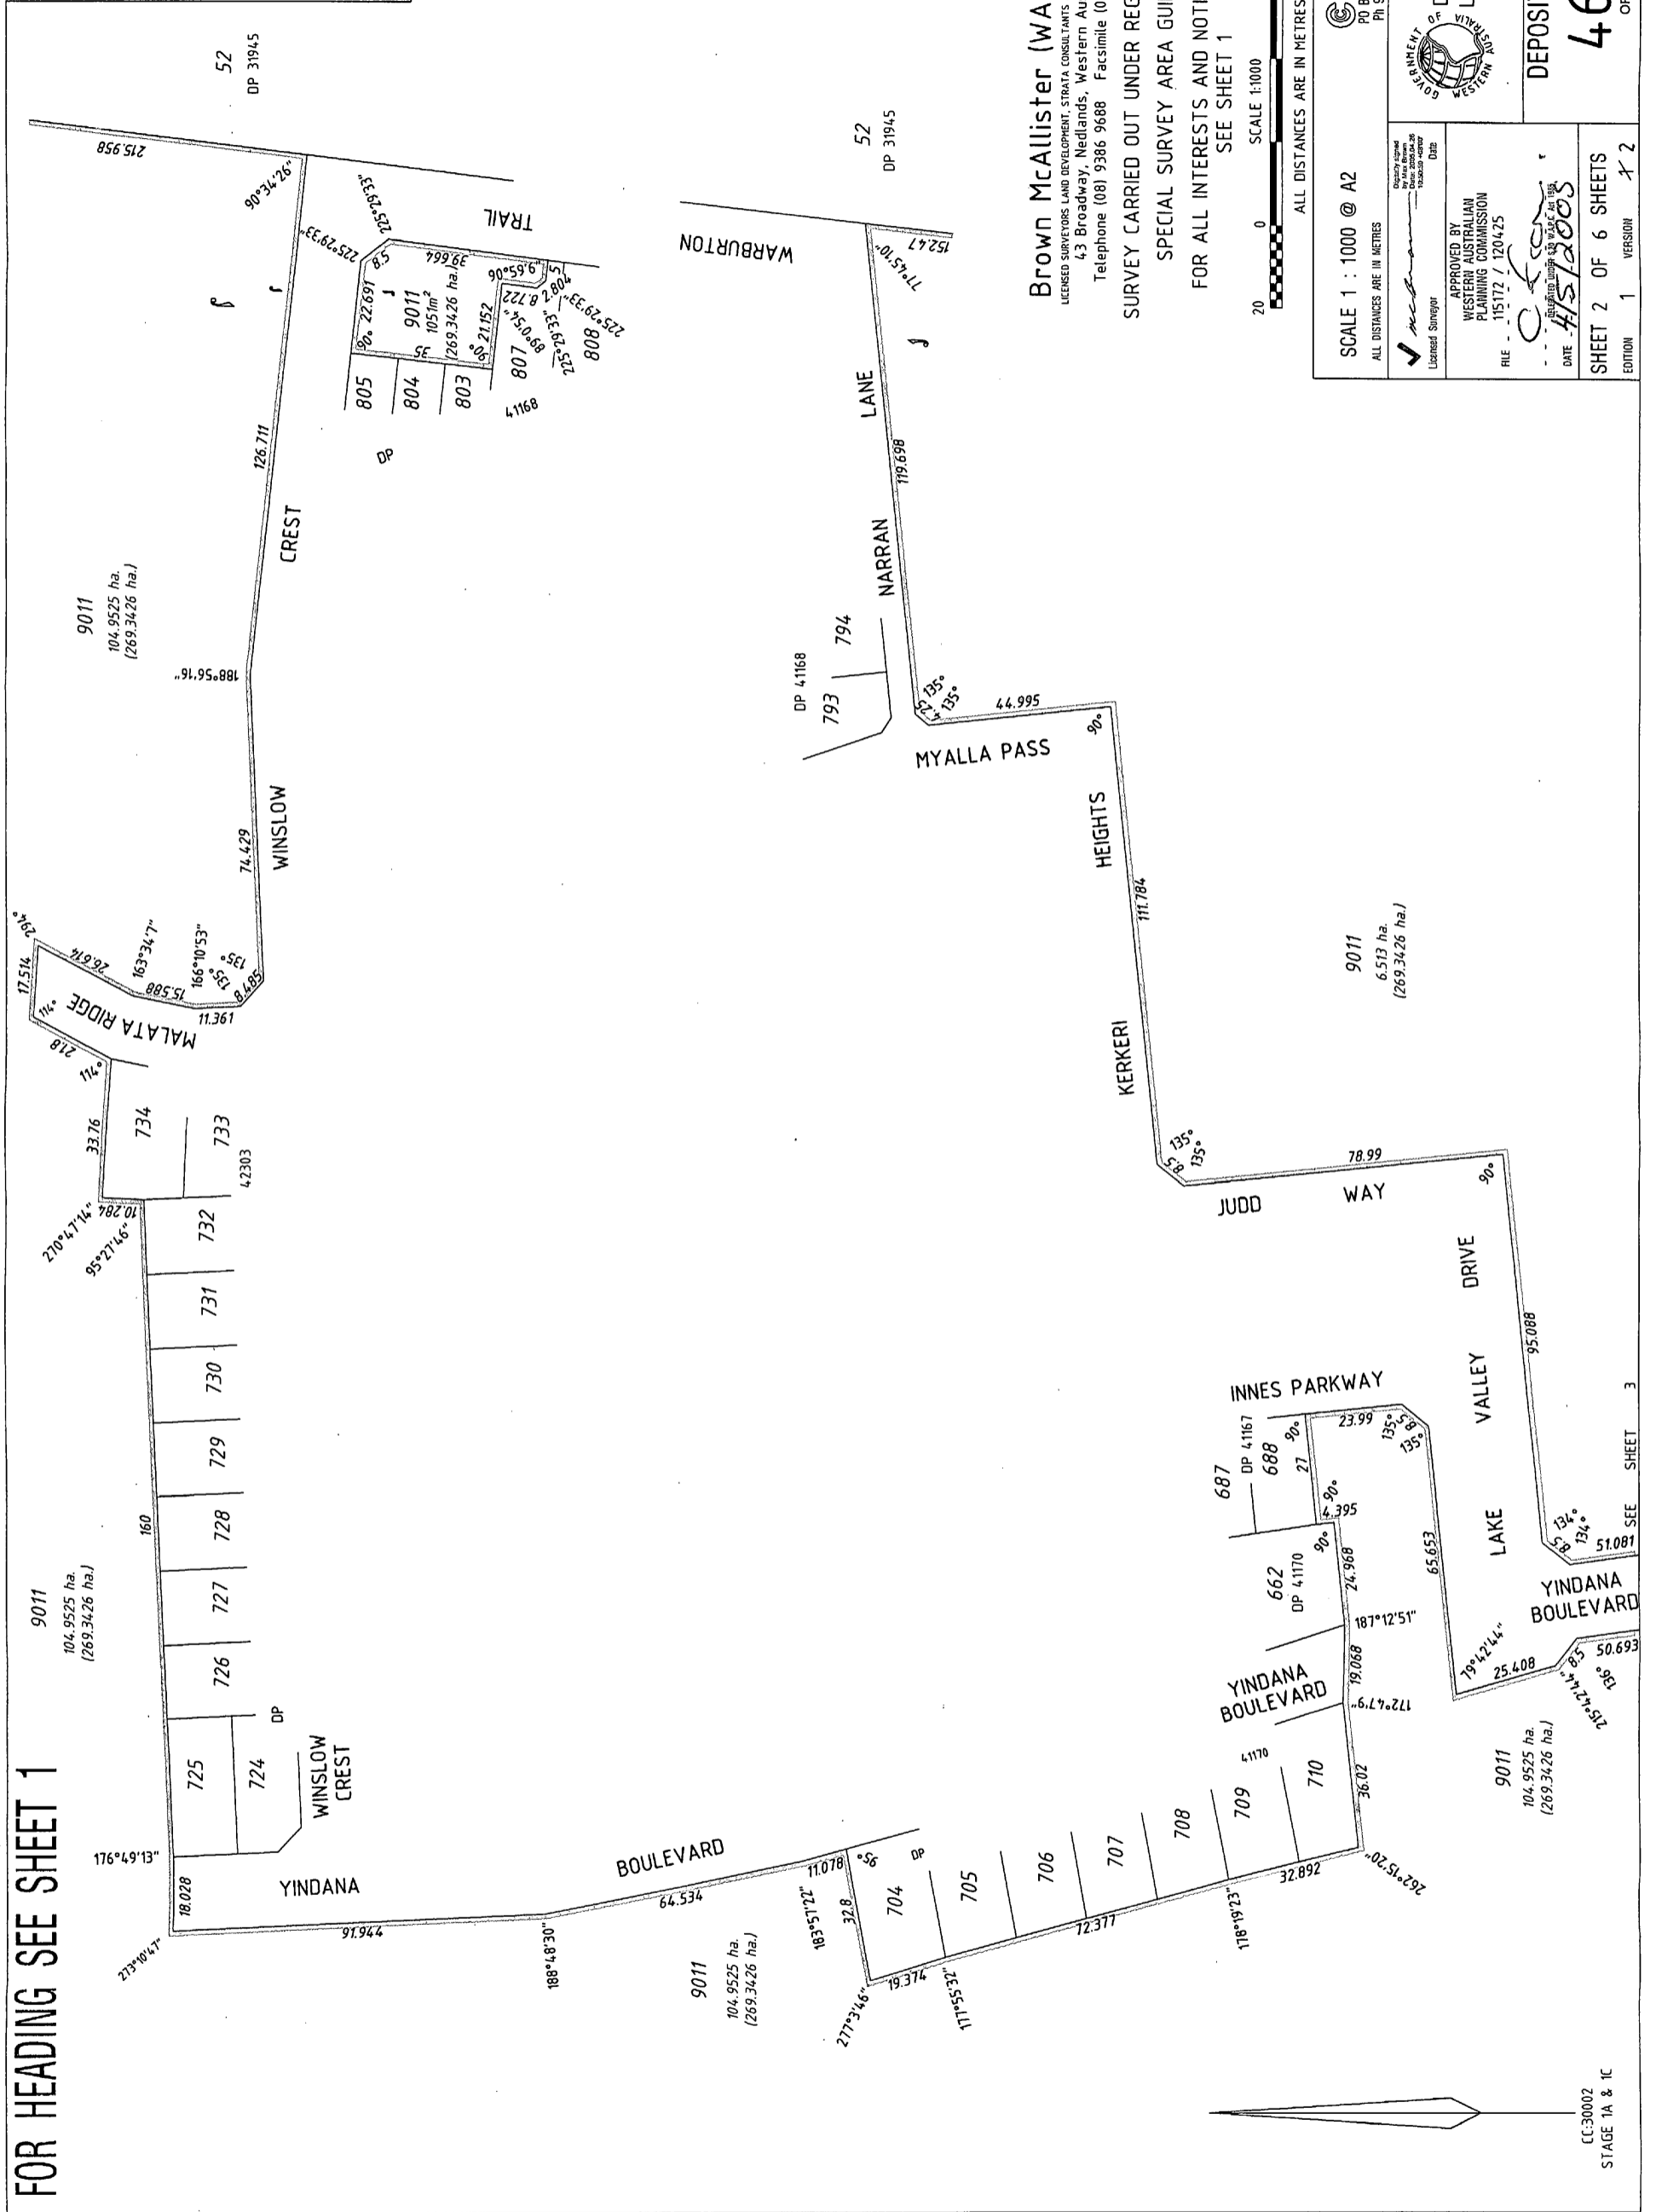

FOR HEADING SEE SHEET 1

**Brown McAllister (WA) Pty Ltd**  
 LICENSED SURVEYORS, LAND DEVELOPMENT, STRATA CONSULTANTS & ENGINEERING SURVEYORS  
 43 Broadway, Nedlands, Western Australia, 6009  
 Telephone (08) 9386 9688 Facsimile (08) 9386 9677

**SURVEY CARRIED OUT UNDER REGULATION 26A**  
**SPECIAL SURVEY AREA GUIDELINES**  
**FOR ALL INTERESTS AND NOTIFICATIONS**  
**SEE SHEET 1**




SCALE 1 : 1000 @ A2 ALL DISTANCES ARE IN METRES	Cadstral Cartographics PO Box 467 North Perth, 6006 Ph 9228 1133 Fax 9228 1233	DEPOSITED PLAN <b>46215</b> ORIGINAL
	APPROVED BY WESTERN AUSTRALIAN PLANNING COMMISSION FILE 115172 / 120425 DATE 11/5/2005 <i>H. S. 2005</i>	

CC-30002  
STAGE 1A & 1C

SEE SHEET 3



DP 46215 (04)

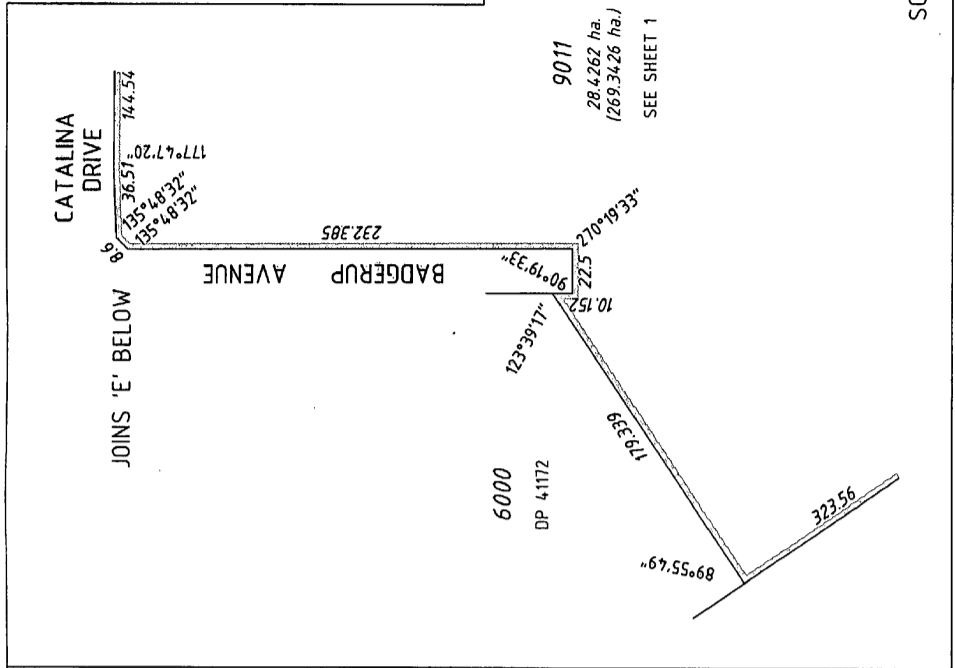


SCALE 1 : 2500

SURVEY CARRIED OUT UNDER REGULATION 26A  
SPECIAL SURVEY AREA GUIDELINES  
FOR ALL INTERESTS AND NOTIFICATIONS  
SEE SHEET 1

**FOR HEADING SEE SHEET 1**

**Brown McAlister (WA) Pty Ltd**  
LICENSED SURVEYORS, LAND DEVELOPMENT, STRATA, CONSULTANTS & ENGINEERING SURVEYORS  
43 Broadway, Nedlands, Western Australia, 6009  
Telephone (08) 9386 9688 Facsimile (08) 9386 9677

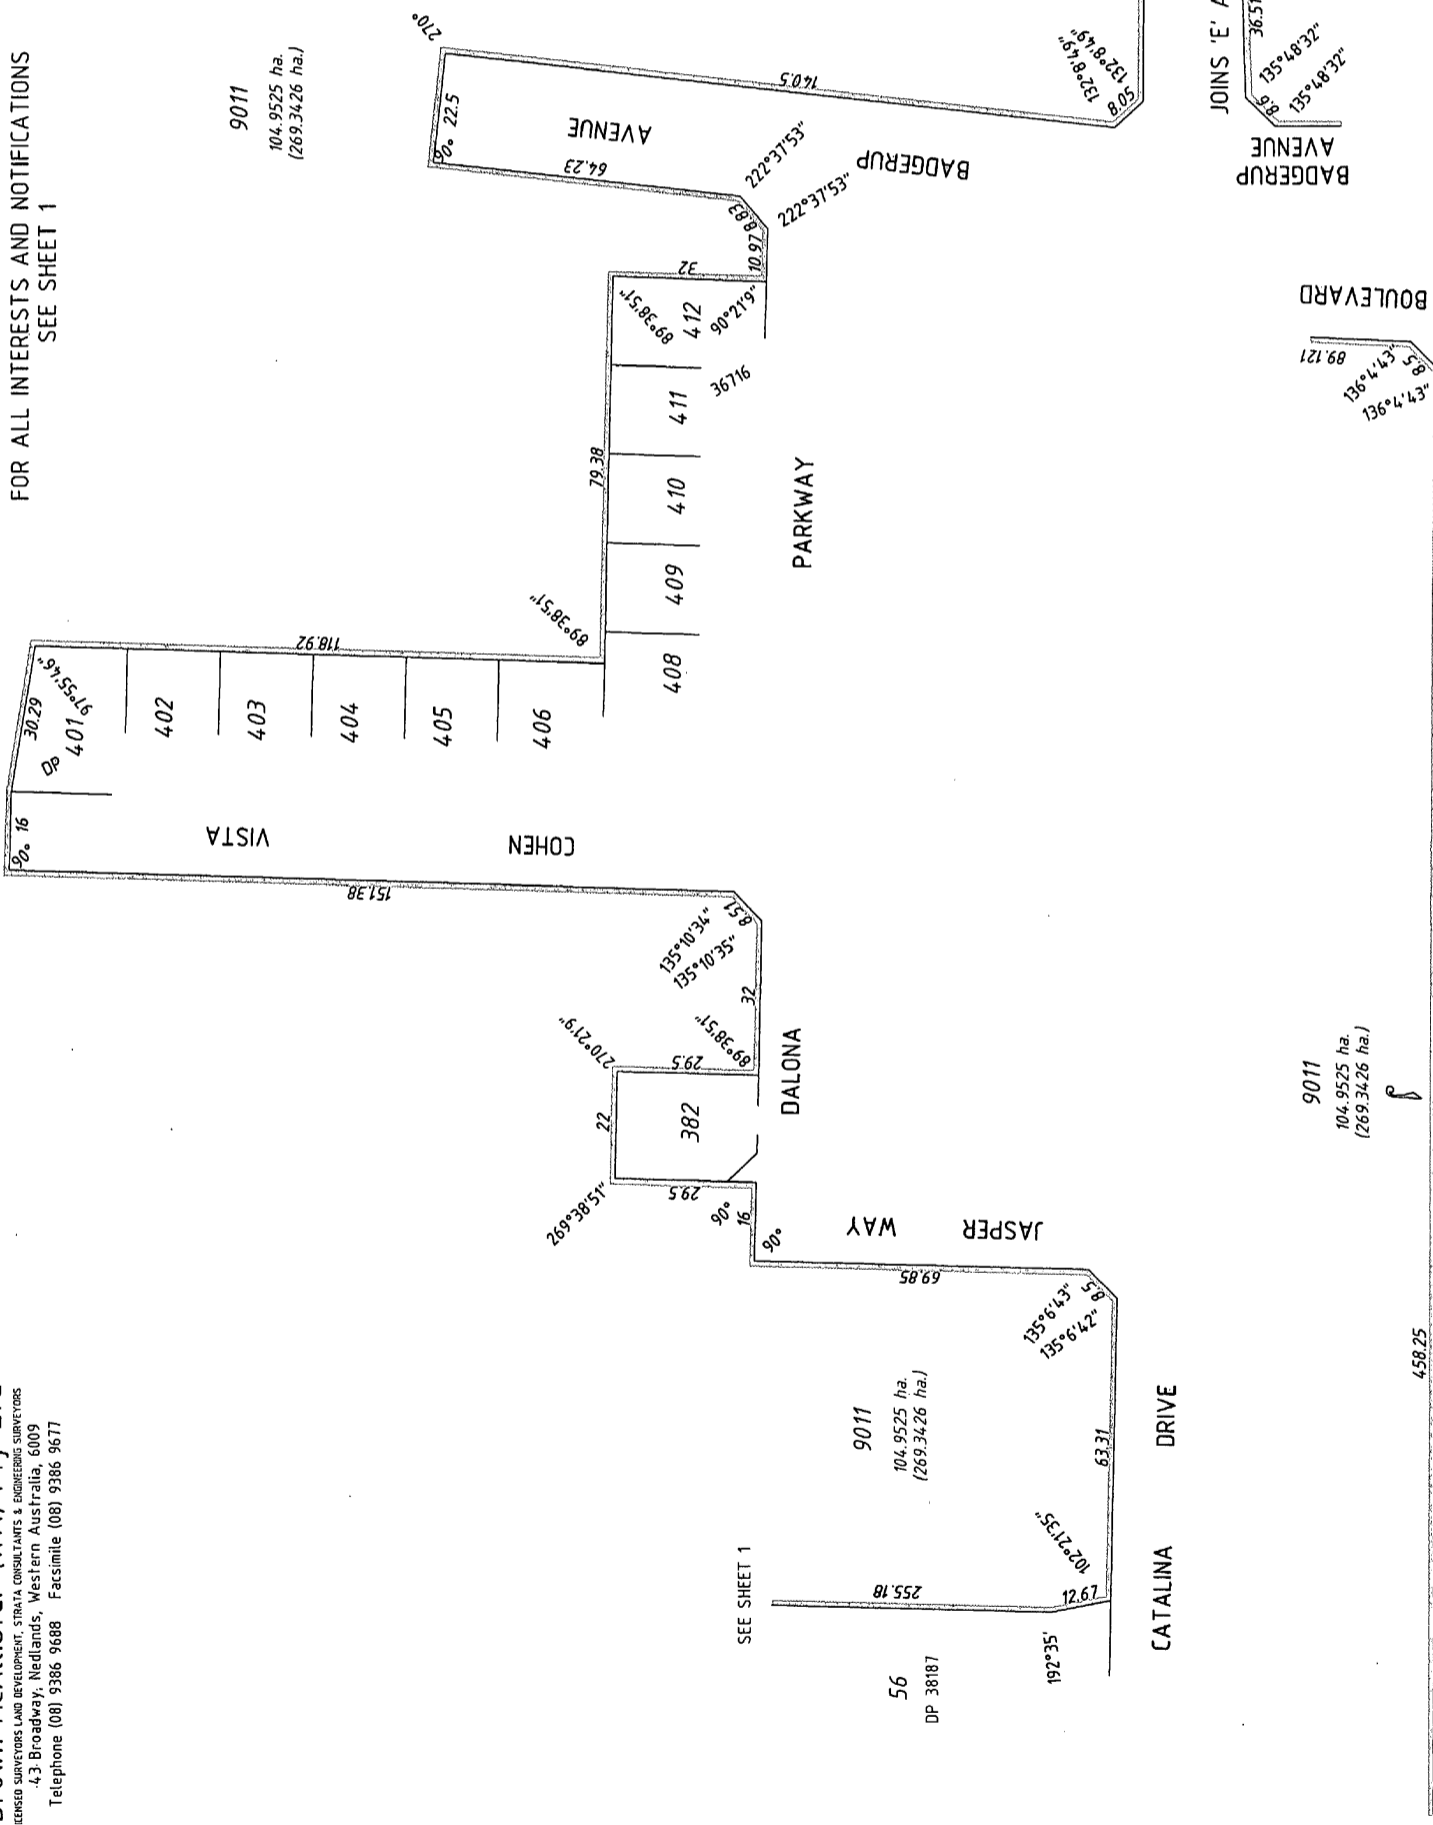

SCALE 1 : 1000 @ A2  
ALL DISTANCES ARE IN METRES

Department of Land Information  
GOVERNMENT OF WESTERN AUSTRALIA

APPROVED BY  
WESTERN AUSTRALIAN  
PLANNING COMMISSION  
FILE - 115172 / 120425



DATE  
4/5/2005

DEPOSITED PLAN  
46215 ORIGINAL

SHEET 4 OF 6 SHEETS  
EDITION 1 VERSION 1 2

CC:30002  
STAGE 1A & 1C

DP 46215 (05)

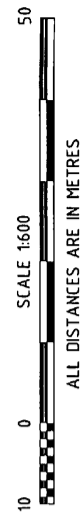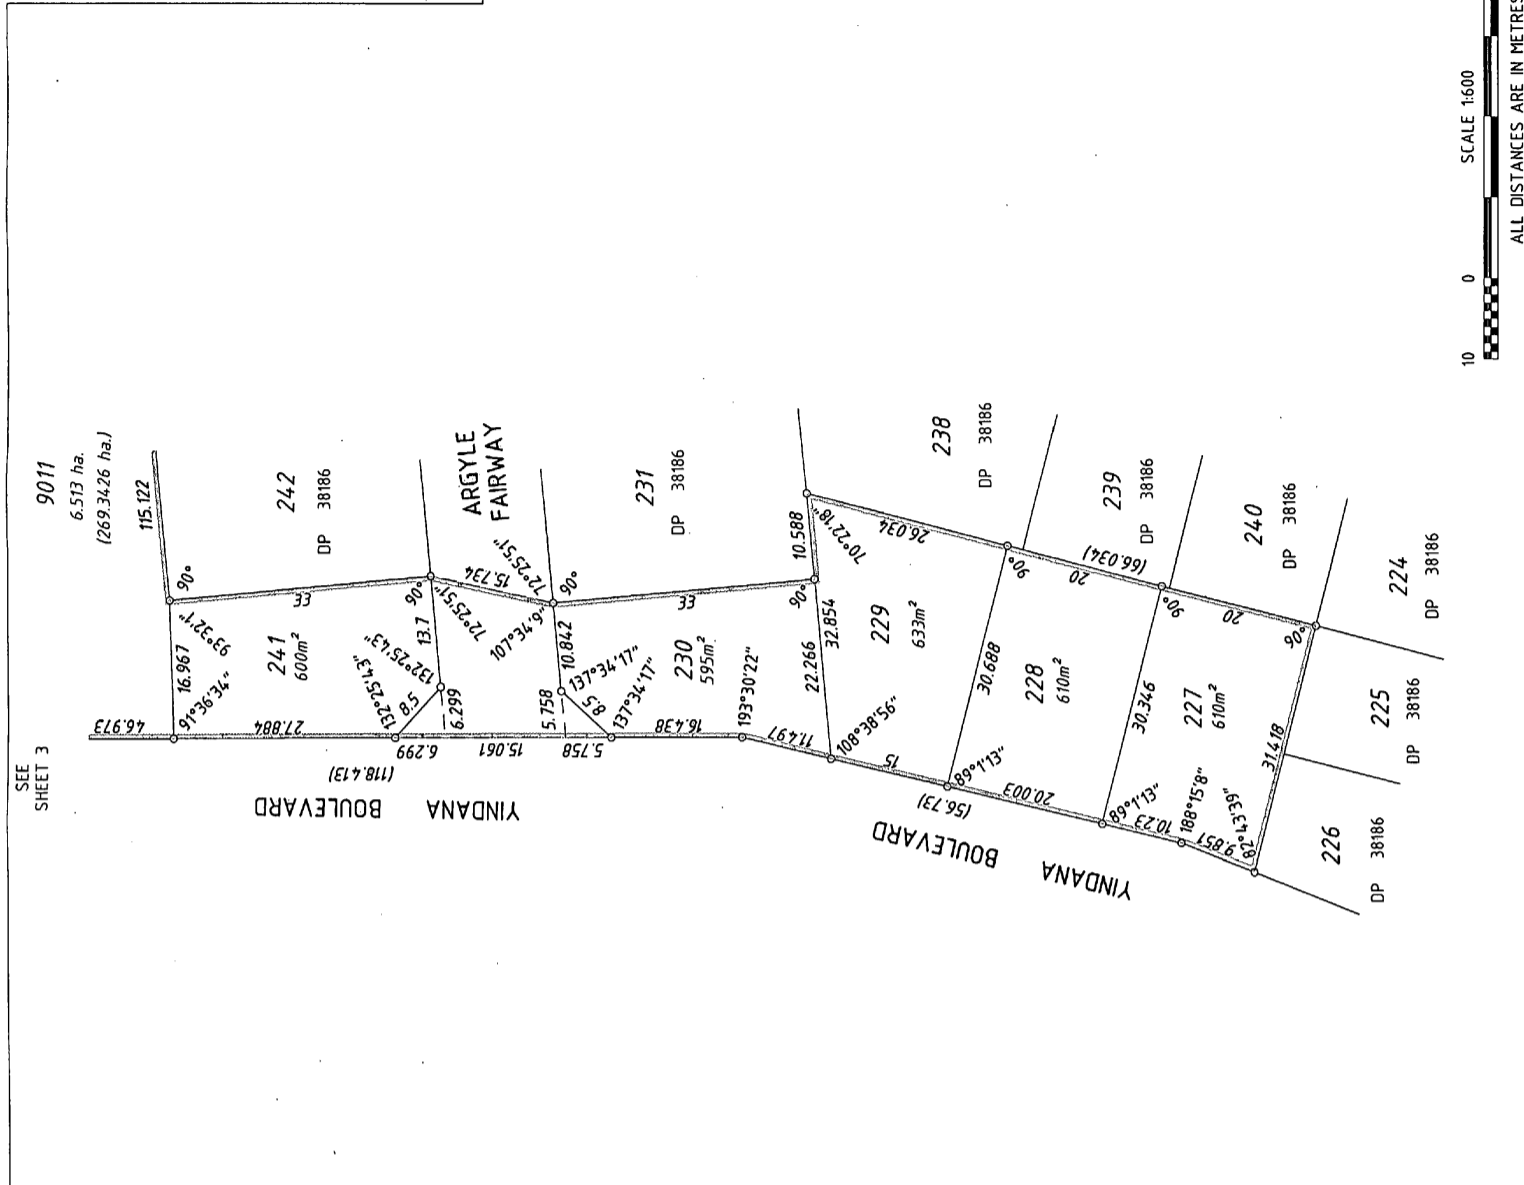

**Cadastral Cartographics**  
 P.O. Box 467, North Perth, 6906  
 Ph: 9228 1133 Fax: 9228 1233

Department of Land Information  
 GOVERNMENT OF WESTERN AUSTRALIA

APPROVED BY  
 WESTERN AUSTRALIAN  
 PLANNING COMMISSION  
 FILE - 15172 / 20425  
 DATE 15/12/2005



DEPOSITED PLAN  
**46215**  
 ORIGINAL

SCALE 1 : 600 @ A2  
 ALL DISTANCES ARE IN METRES

Checked and Approved by the Registrar General  
 15/12/2005  
 Licensed Surveyor

SHEET 5 OF 6 SHEETS  
 EDITION 1 VERSION 1.2

FOR HEADING SEE SHEET 1

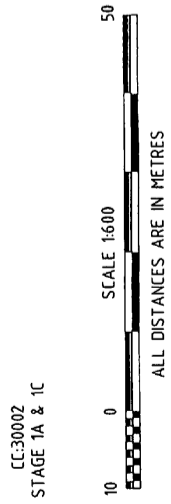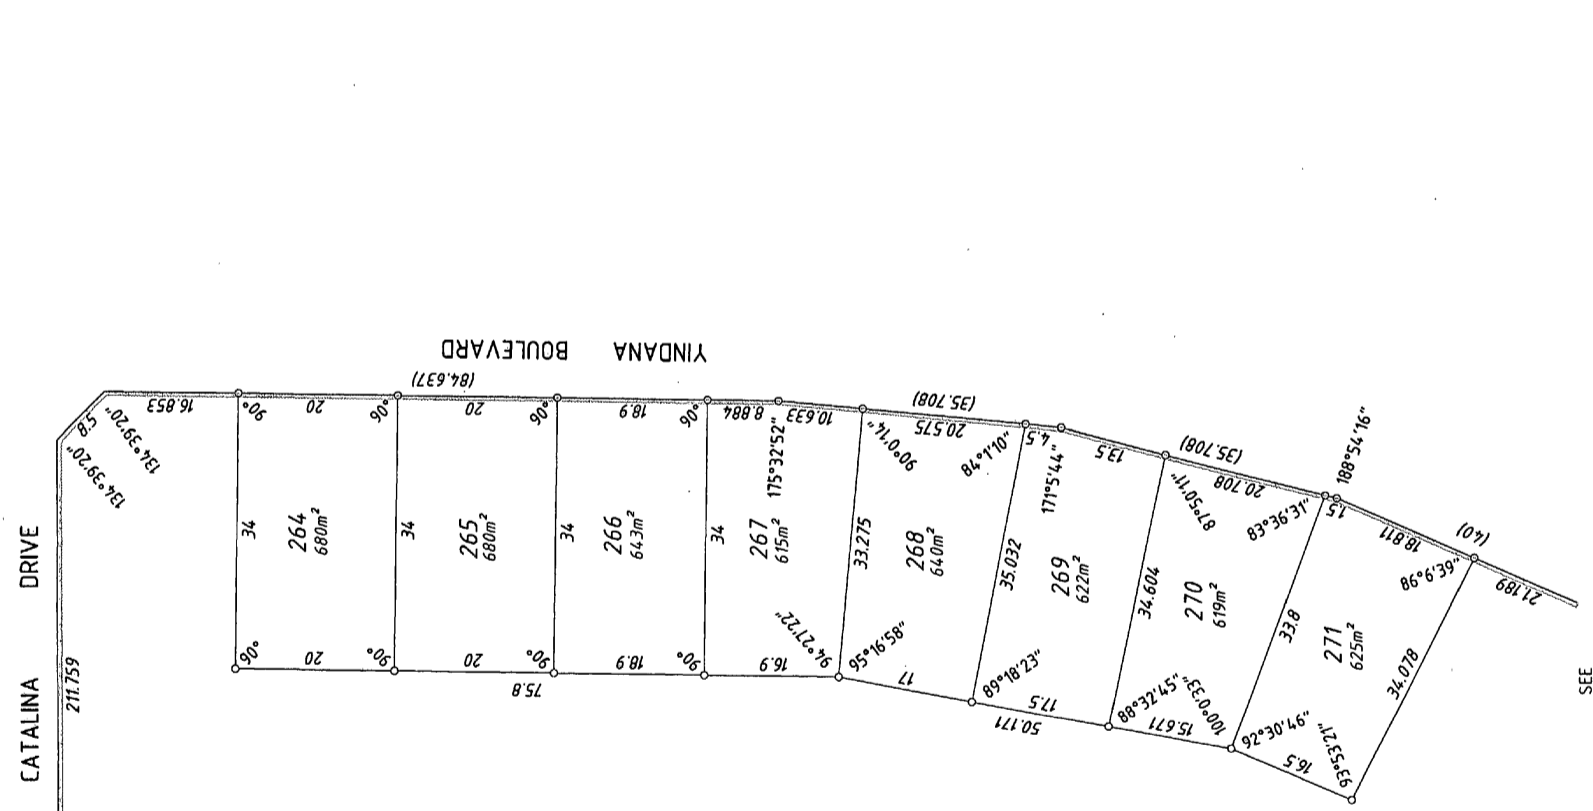

FOR ALL INTERESTS AND NOTIFICATIONS SEE SHEET 1  
 SURVEY CARRIED OUT UNDER REGULATION 26A  
 SPECIAL SURVEY AREA GUIDELINES

**Brown McAllister (WA) Pty Ltd**  
 LICENSED SURVEYORS LAND DEVELOPMENT, STRATA CONSULTANTS & ENGINEERING SURVEYORS  
 43 Broadway, Nedlands, Western Australia, 6009  
 Telephone (08) 9386 9688 Facsimile (08) 9386 9677

DP 46215 (06)




A2 ORIGINAL


### SURVEY SHEET SURVEY INFORMATION ONLY

ALL BEARINGS AND DISTANCES ON THIS SHEET  
ARE THE RESULTS OF LEAST SQUARE ADJUSTMENTS  
CARRIED OUT ON RAW FIELD OBSERVATIONS  
GRID DATUM - P.C.G. '84

FOR HEADING SEE SHEET 1

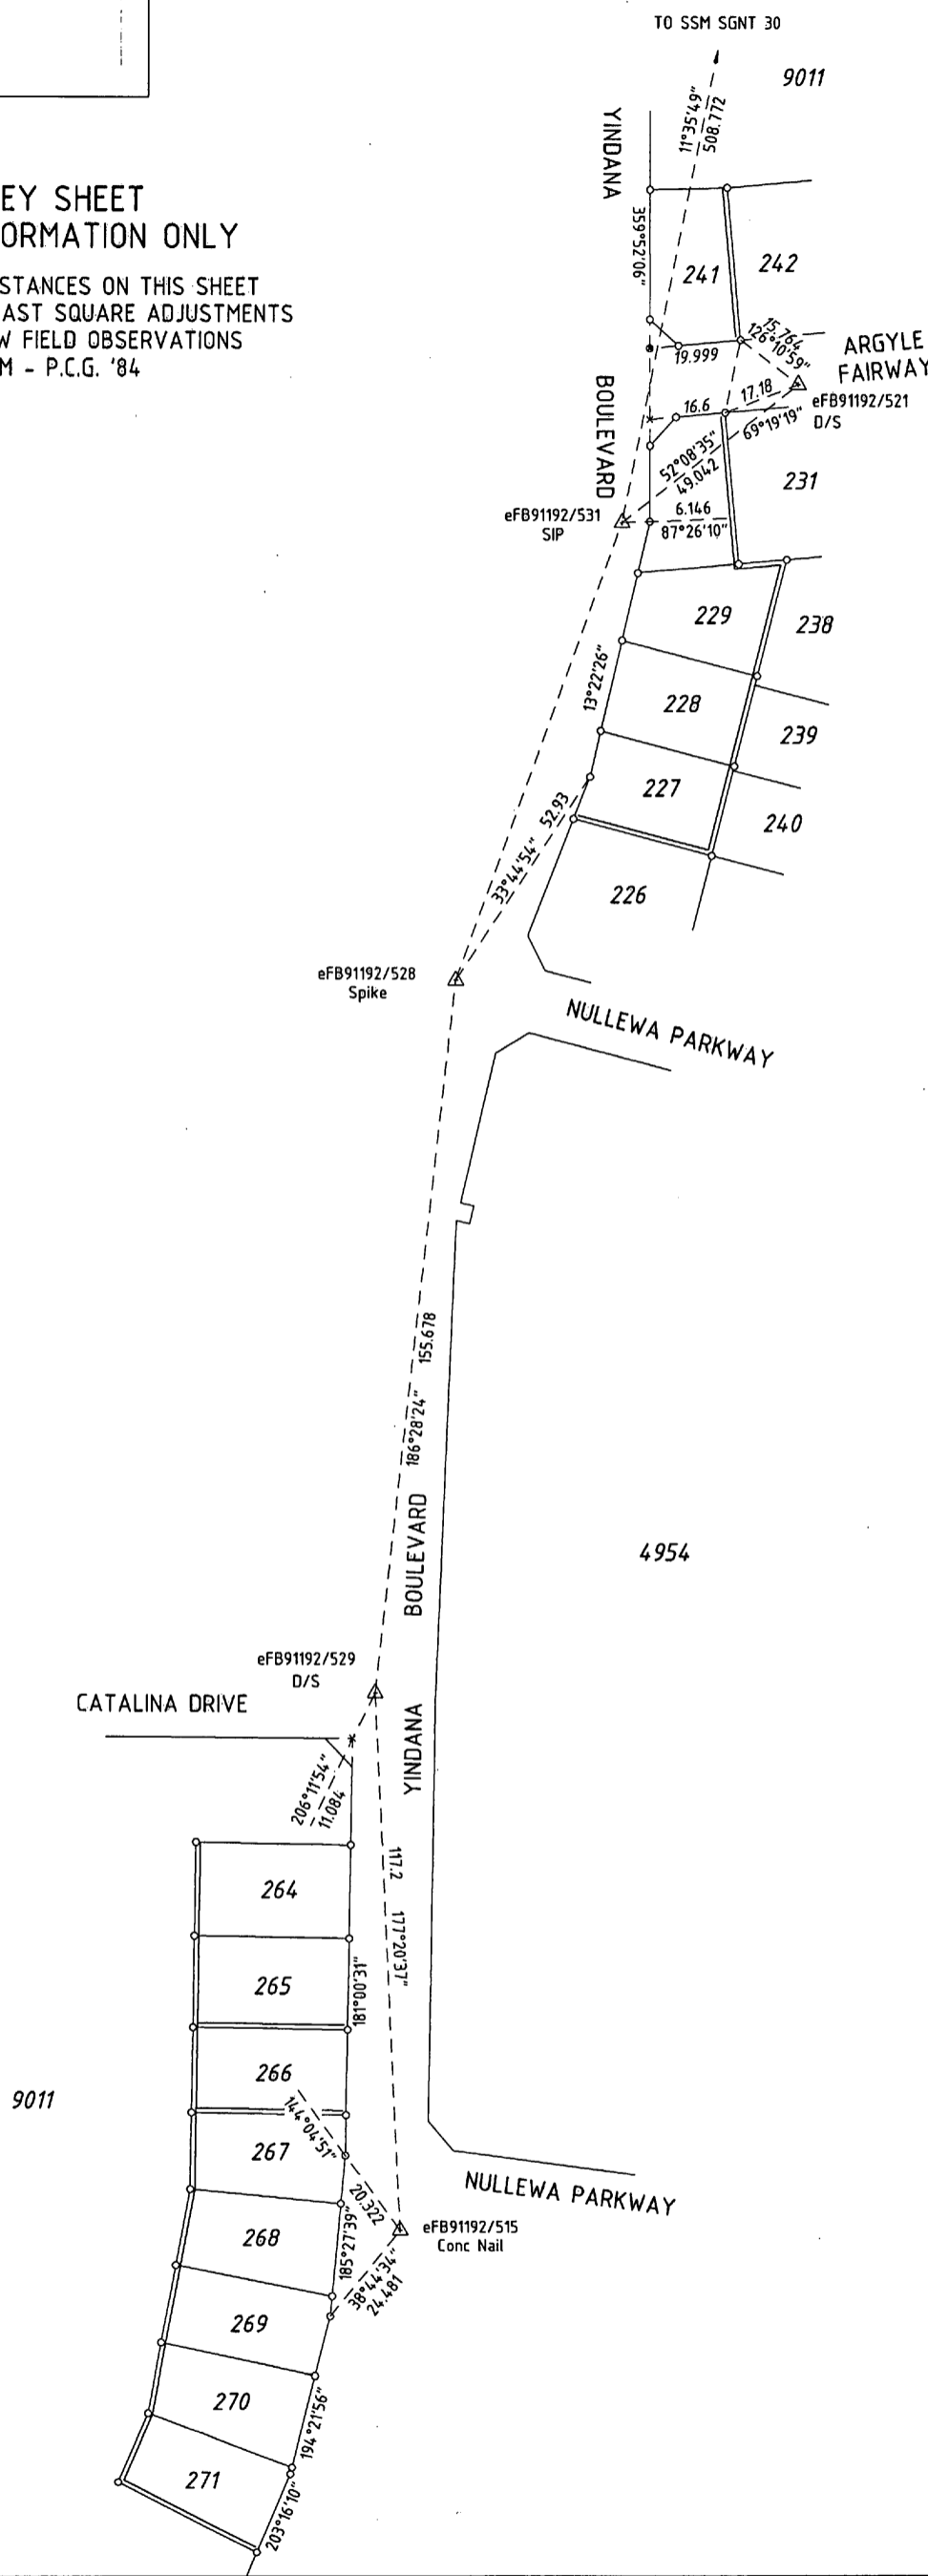


<b>Cadastral Cartographics</b> PO Box 467, North Perth, 6906 Ph 9228 1133 Fax 9228 1333	 Department of Land Information	<b>DEPOSITED PLAN</b> <h1>46215</h1> <small>ORIGINAL</small>

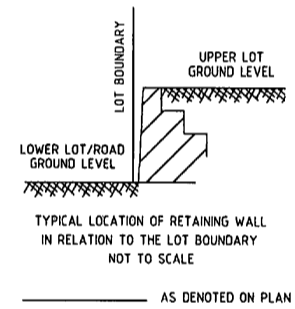

- ▲ STANDARD SURVEY MARK (SSM)
- △ PERMANENT SURVEY MARK (PSM)
- △ PERMANENT CONTROL MARK (PCM)
- ⊠ TEMPORARY CONTROL MARK (TCM)
- + SPIKE
- ⊙ NAIL

**Brown McAllister (WA) Pty Ltd**  
 LICENSED SURVEYORS LAND DEVELOPMENT, STRATA CONSULTANTS & ENGINEERING SURVEYORS  
 43 Broadway, Nedlands, Western Australia, 6009  
 Telephone (08) 9386 9688 Facsimile (08) 9386 9677

SURVEY CARRIED OUT UNDER REGULATION 26A  
 SPECIAL SURVEY AREA GUIDELINES

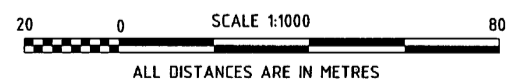

# P46215

<u>Lot Number</u>	<u>Part Register Number</u>	<u>Section Sheet Number</u>	<u>Lot Number</u>	<u>Part Register Number</u>	<u>Section Sheet Number</u>
227	2592/414	1	228	2592/415	1
229	2592/416	1	230	2592/417	1
241	2592/418	1	264	2592/419	1
265	2592/420	1	266	2592/421	1
267	2592/422	1	268	2592/423	1
269	2592/424	1	270	2592/425	1
271	2592/426	1			