
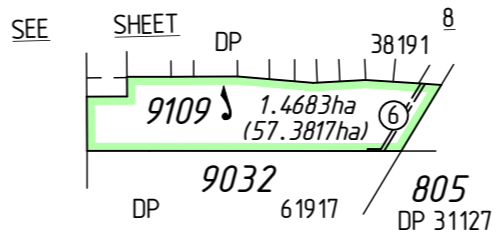
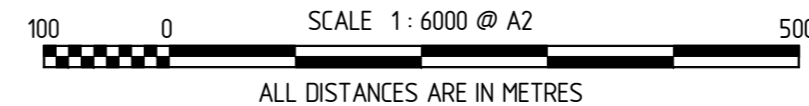


AMENDMENTS TABLE

VERSION	AMENDMENT	AUTHORISED BY	DATE

UNLODGED VERSION

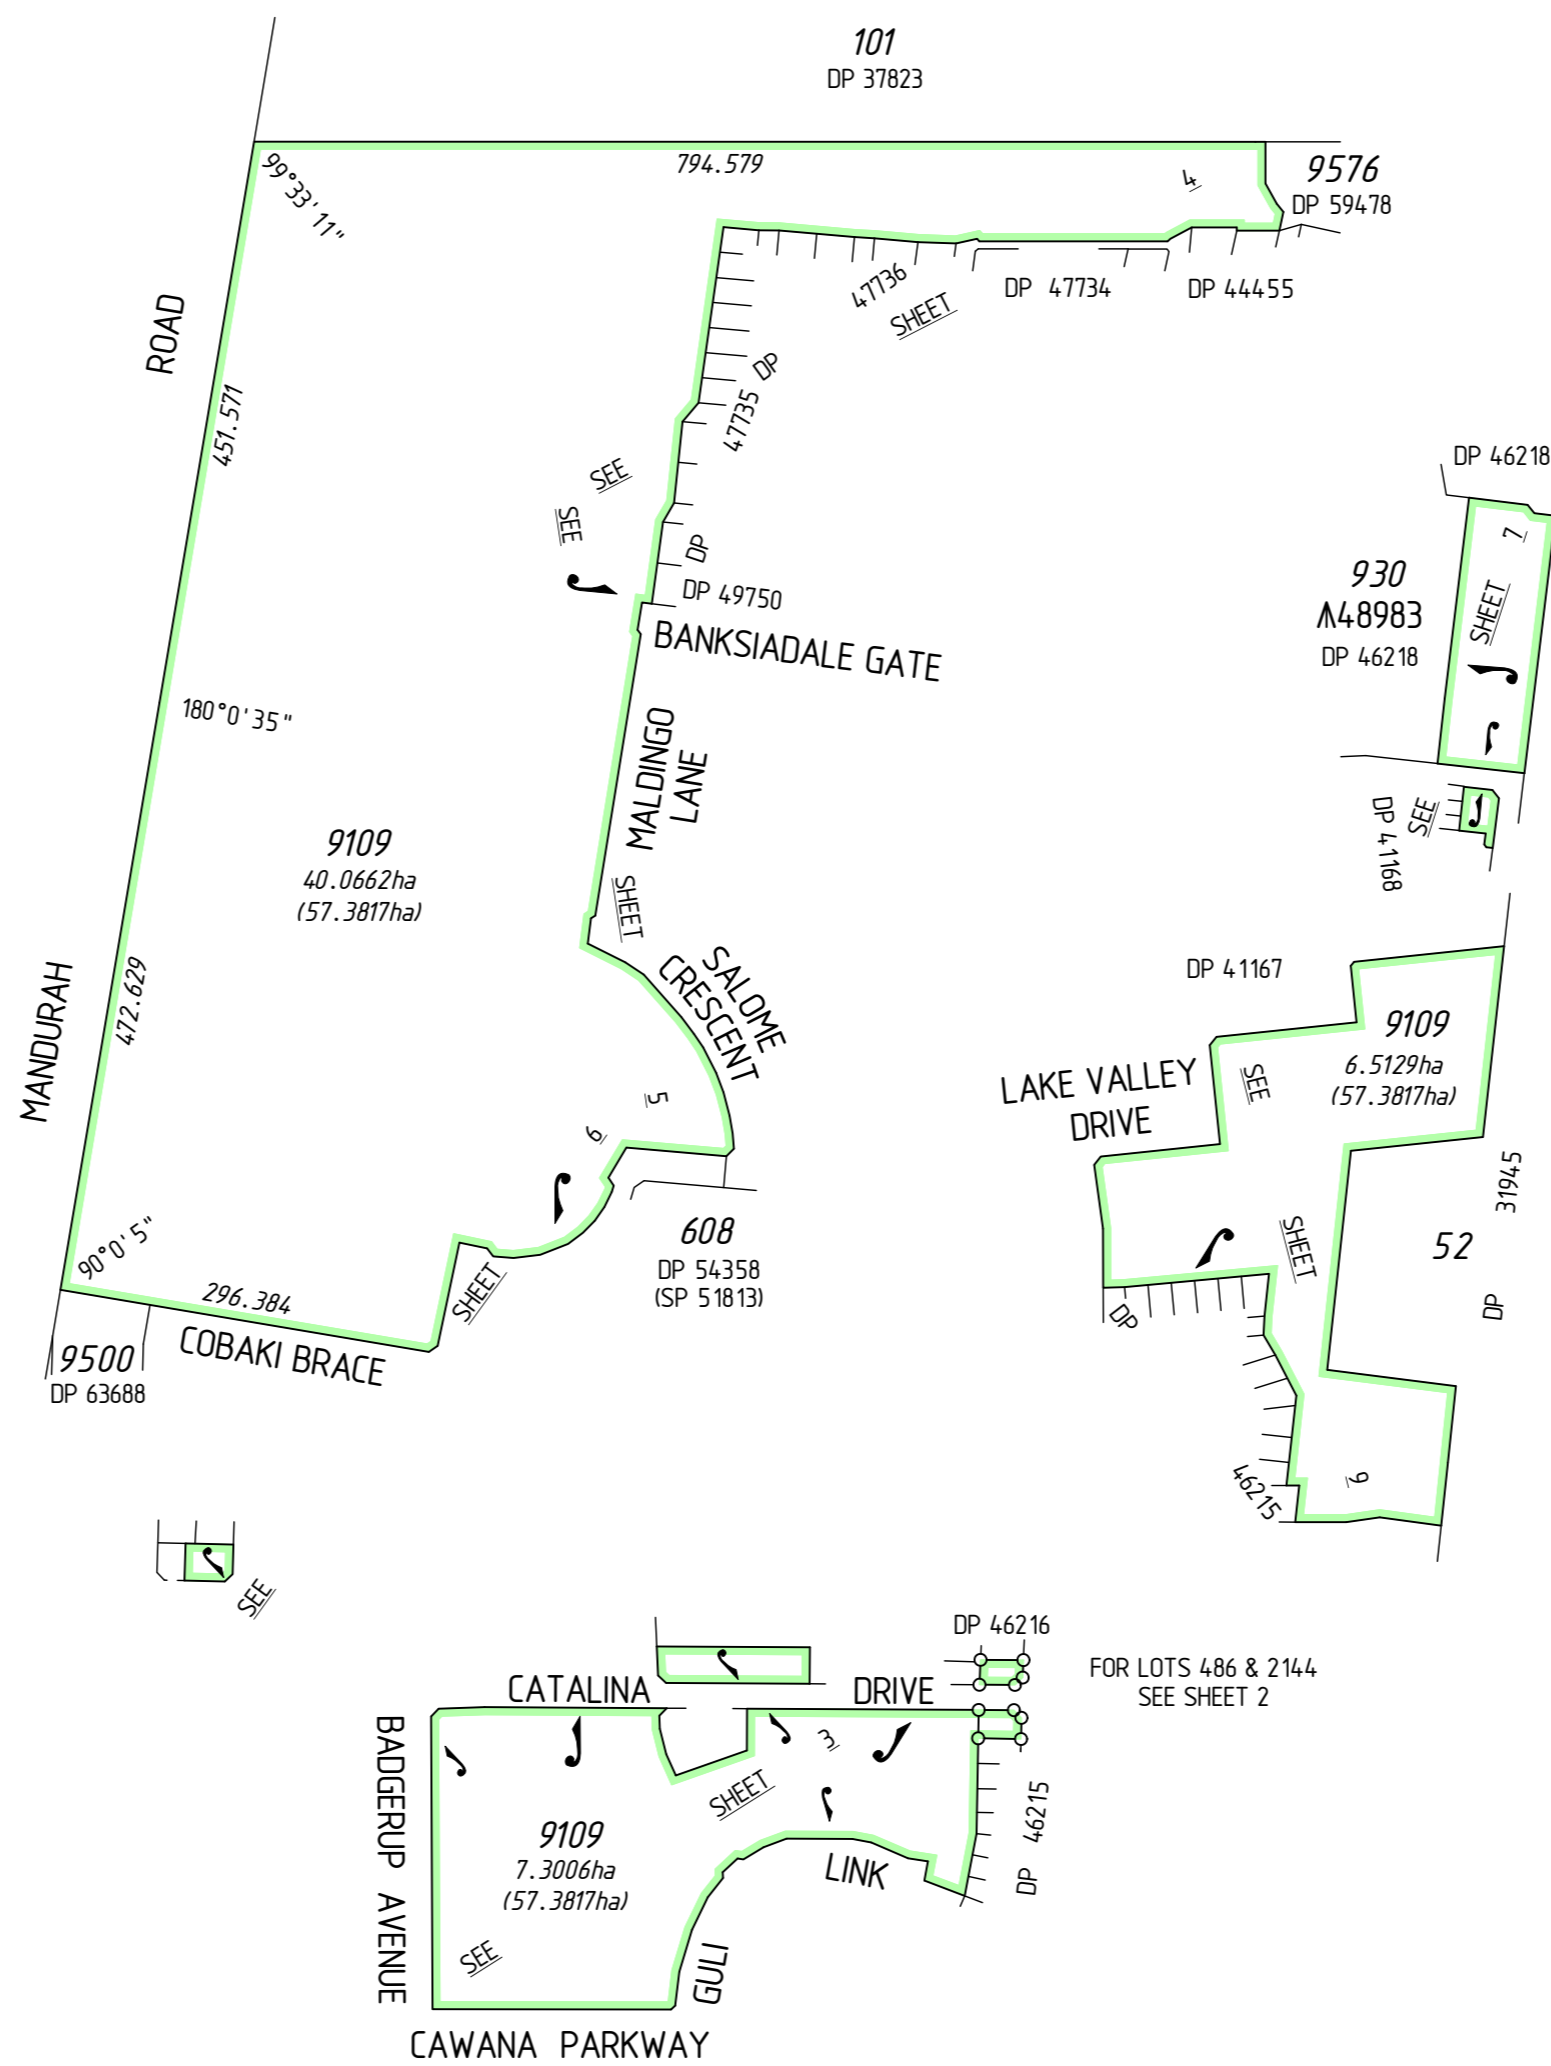

SURVEY CARRIED OUT UNDER REG 26A
SPECIAL SURVEY AREA GUIDELINES
SEE SHEETS FOR SURVEY INFORMATION

ALL BOUNDARY / CORNER SURVEY MARKS
SHOWN ON THIS SHEET ARE INDICATIVE ONLY.
USE ONLY THE SURVEY SHEET/S WHEN DETERMINING
THE TRUE FINAL POSITION AND TYPE OF ALL SURVEY
MARKS PLACED PERTAINING TO THIS PLAN.

FOR INTERESTS AND NOTIFICATIONS
SEE SHEET 5

UNLODGED VERSION

UNLODGED VERSION

TYPE FREEHOLD	
PURPOSE SUBDIVISION	
PLAN OF LOTS 486, 2144, 9109 AND RESTRICTIVE COVENANT	
DISTRICT COCKBURN SOUND	S.S.A. YES
TOWNSITE	
D.P.I. FILE No.	FORMER TENURE
LOCALITY LAKELANDS / MEADOW SPRINGS	LOT 9107 ON DP 64750 C/T
LOCAL AUTHORITY CITY OF MANDURAH	
FIELD BOOK 103146 103414	ON INDEX SEE SMARTPLAN
SURVEYOR'S CERTIFICATE - Reg 54 I, Scott J. ANDERSON, hereby certify that this plan is accurate and is a correct representation of the - (a) "survey, and (b) "calculations from measurements, (delete if inapplicable), undertaken for the purposes of this plan and that it complies with the relevant written law(s) in relation to which it is lodged. Licensed Surveyor Date	
PO Box 3526, Success, W.A. 6964 Telephone: (08) 6436 1599 Facsimile: (08) 6436 1500 Email: info@mapsurvey.com.au	
SCALE: 1 : 6000 at A2 ALL DISTANCES ARE IN METRES	MAPS Ref : 95610dp-068b DP65842#00.CSD
LOGGED DATE	TYPE OF VALIDATION CERTIFIED CORRECT
FEE PAID	LEGAL COMPONENT I.S.C.
ASSESS No.	DOCKET PLAN F.S.C.
APPROVED BY WESTERN AUSTRALIAN PLANNING COMMISSION FILE 134519	
Delegated under Sec 16 P & D Act 2005 DATE	
SUBJECT TO IN ORDER FOR DEALINGS	
For INSPECTOR OF PLANS & SURVEYS / AUTHORIZED LAND OFFICER DATE	
APPROVED REG26A (4)	
INSPECTOR OF PLANS & SURVEYS / AUTHORIZED LAND OFFICER DATE	
Western Australian Land Information Authority	
DEPOSITED PLAN 65842	
SHEET 1 OF 9 SHEETS VERSION 1	

LOTS ON PLAN DP 65842	
PARCEL TYPE	NUMBER OF LOTS
Residential	2
Balance Lots	1


PRELIMINARY ONLY
UNLODGED VERSION
SUBJECT TO
LANDGATE AUDIT

This version is 05/10/2009
- Subject to change without notice
- Not intended for design use.
- a LANDGATE APPROVED copy should be obtained for such purposes.


UNLODGED VERSION

UNLODGED VERSION


PRELIMINARY ONLY
UNLODGED VERSION
SUBJECT TO
LANDGATE AUDIT
This version is
- Current as at 06/10/2009
- Subject to change without notice
- All distances are in metres
- A LANDGATE APPROVED COPY
should be obtained for such purposes.

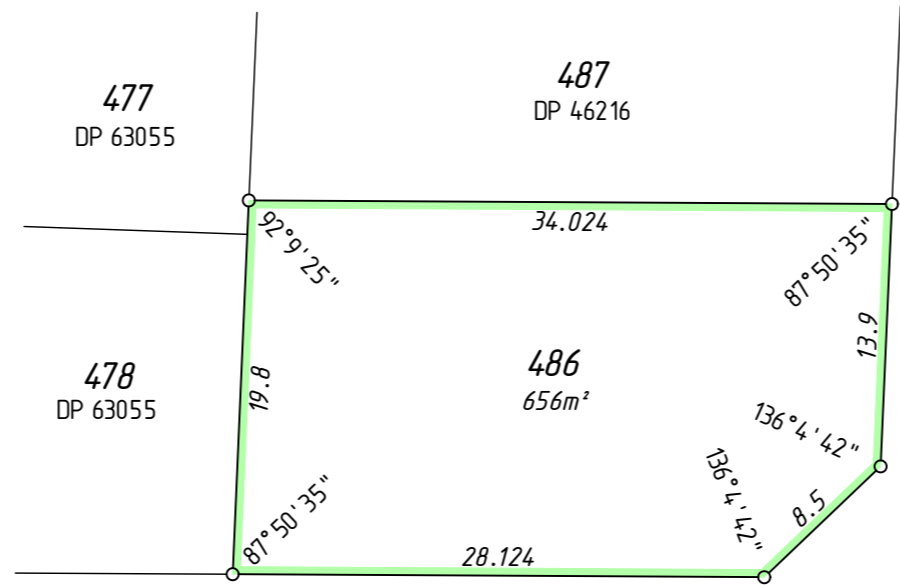

BOULEVARD

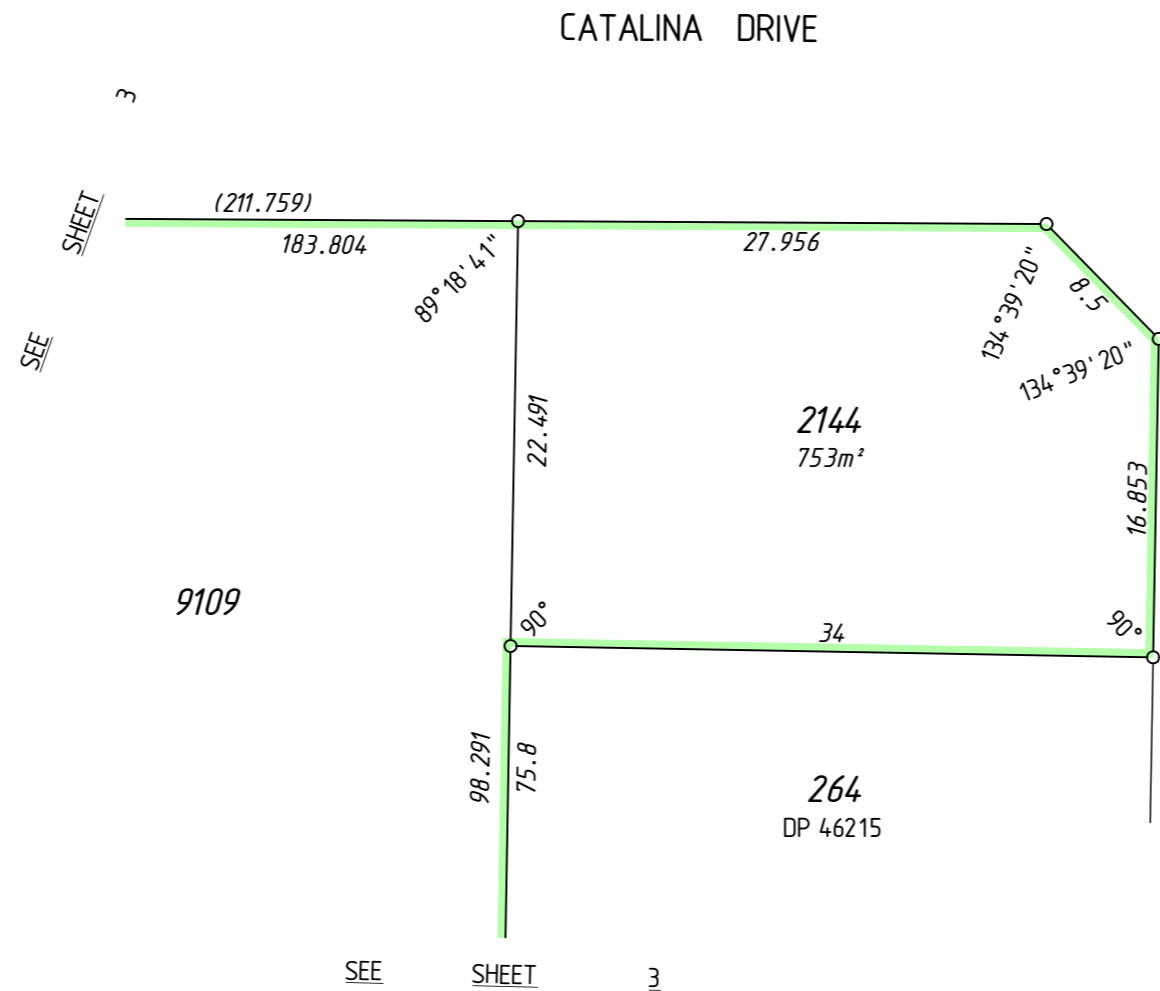

YINDANA

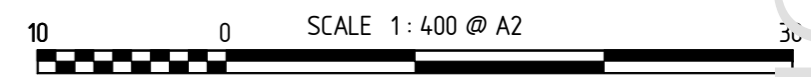

FOR HEADING SEE SHEET 1
FOR INTERESTS AND NOTIFICATIONS
SEE SHEET 5

SCALE: 1: 400
at A2
ALL DISTANCES ARE IN METRES

McMULLENOLAN MAPS Ref
www.mcmullenolan.com.au 956 10dp-068b
DP65842#00.CSD

SURVEY CARRIED OUT UNDER REG 26A
SPECIAL SURVEY AREA GUIDELINES
ALL BOUNDARY / CORNER SURVEY MARKS
SHOWN ON THIS SHEET ARE INDICATIVE ONLY.
USE ONLY THE SURVEY SHEET/S WHEN DETERMINING
THE TRUE FINAL POSITION AND TYPE OF ALL SURVEY
MARKS PLACED PERTAINING TO THIS PLAN.

Licensed Surveyor	Date
APPROVED BY WESTERN AUSTRALIAN PLANNING COMMISSION	
FILE	134.519
Delegated under Sec 16 P & O Act 2005	
SHEET	2 OF 9 SHEETS
VERSION	1



DEPOSITED PLAN
65842

UNLODGED VERSION



UNLODGED VERSION

UNLODGED VERSION

PRELIMINARY ONLY
UNLODGED VERSION
SUBJECT TO
LANDGATE AUDIT
This version is
- Current as at 06/10/2009
- Subject to change without notice
- Not for construction
- A LANDGATE APPROVED COPY
should be obtained for such purposes.

UNLODGED VERSION

UNLODGED VERSION

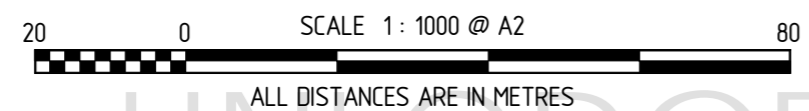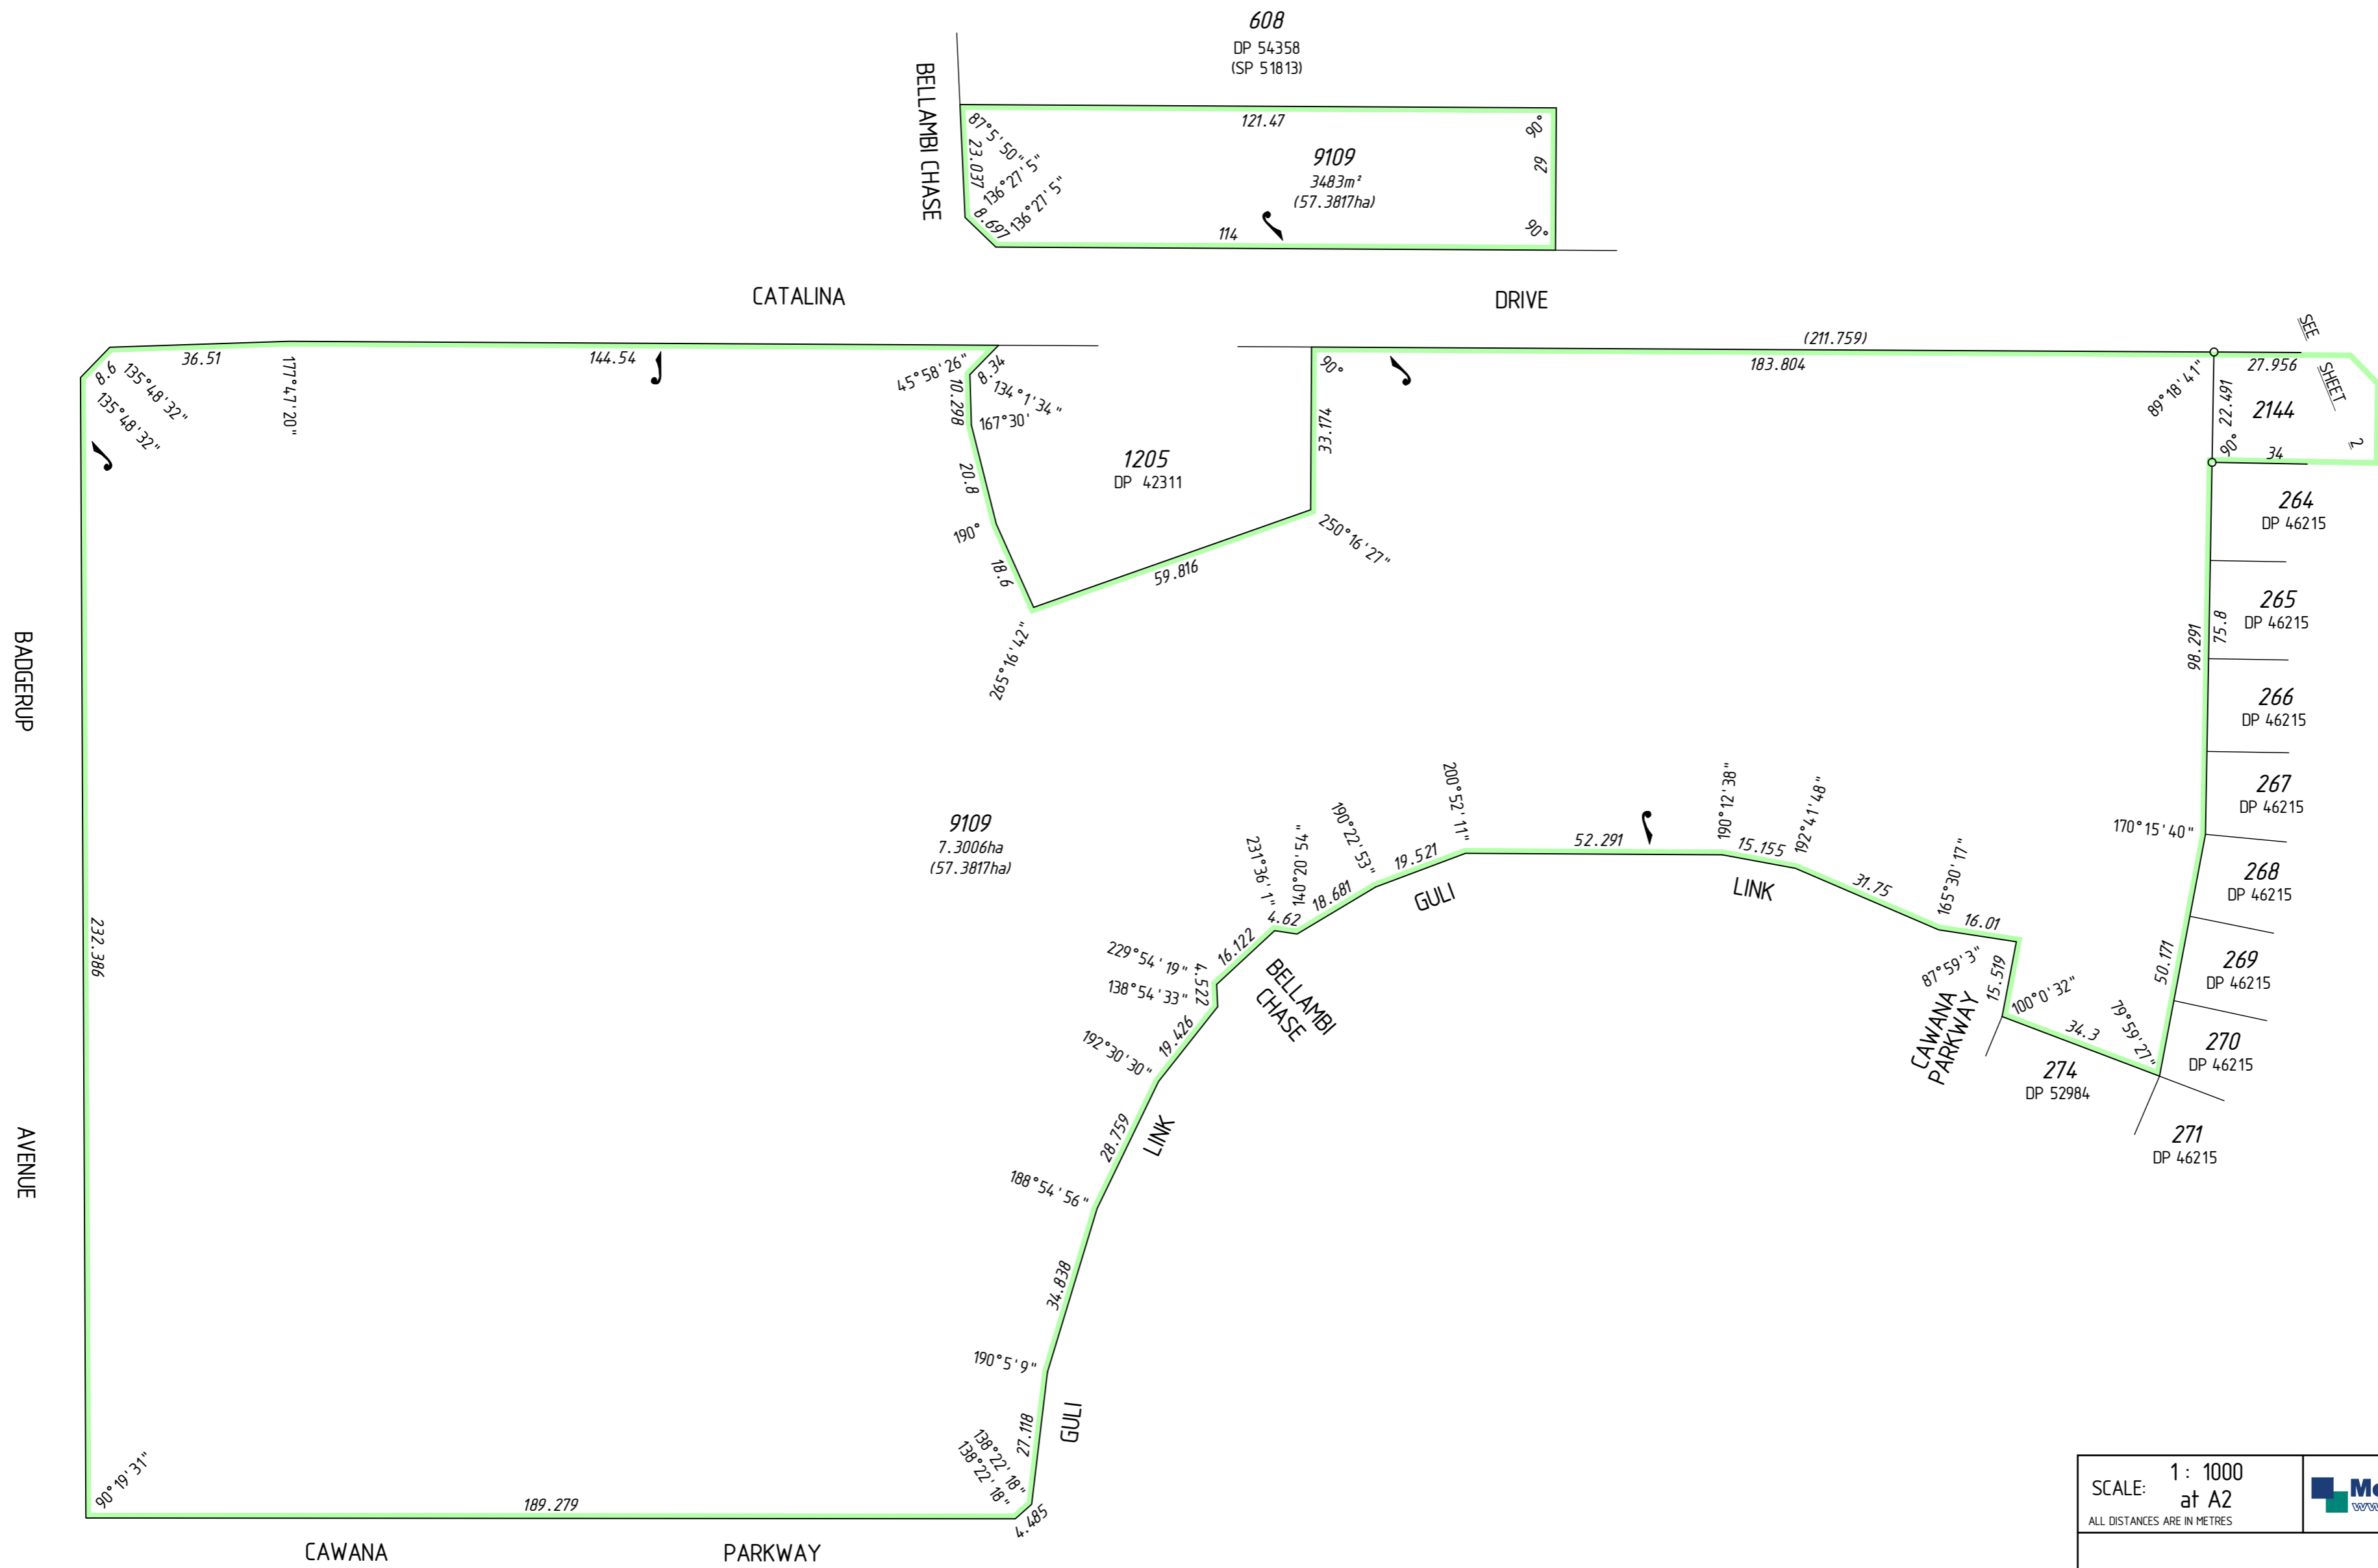

SURVEY CARRIED OUT UNDER REG 26A
SPECIAL SURVEY AREA GUIDELINES
ALL BOUNDARY / CORNER SURVEY MARKS
SHOWN ON THIS SHEET ARE INDICATIVE ONLY.
USE ONLY THE SURVEY SHEET/S WHEN DETERMINING
THE TRUE FINAL POSITION AND TYPE OF ALL SURVEY
MARKS PLACED PERTAINING TO THIS PLAN.

FOR HEADING SEE SHEET 1
FOR INTERESTS AND NOTIFICATIONS
SEE SHEET 5

SCALE: 1 : 1000
at A2
ALL DISTANCES ARE IN METRES

McMULLENOLAN MAPS Ref
www.mcmullenolan.com.au 956 10dp-068b
DP65842#00.CSD

Licensed Surveyor	Date
APPROVED BY WESTERN AUSTRALIAN PLANNING COMMISSION	
FILE	134.519
Delegated under Sec 16 P & O Act 2005	
SHEET	3 OF 9 SHEETS
VERSION	1



DEPOSITED PLAN
65842



INTERESTS AND NOTIFICATIONS



SUBJECT	PURPOSE	STATUTORY REFERENCE	ORIGIN	LAND BURDENED	BENEFIT TO	COMMENTS
⑥	EASEMENT (Sewerage)	SEC 167 OF THE P. & D. ACT, REG 6	DP 58381	LOT 9109	WATER CORPORATION	SEE NOTE 'Z' ON SHEET 8
	RESTRICTIVE COVENANT	SEC 136D OF THE T.L.A.	THIS PLAN & DOC	ALL LOTS EXCEPT 9109	ALL LOTS EXCEPT 9109	
	NOTIFICATION	SEC 165 OF THE P. & D. ACT	DOC	ALL LOTS EXCEPT 9109		(MOSQUITOES)

PRELIMINARY ONLY
UNLODGED VERSION
SUBJECT TO
LANDGATE AUDIT

This version is
- Current as at 08/07/2009
- Subject to change without notice
- An unapproved copy
- An unapproved copy
should be obtained for such purposes.

UNLODGED VERSION

UNLODGED VERSION

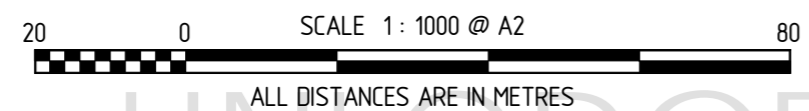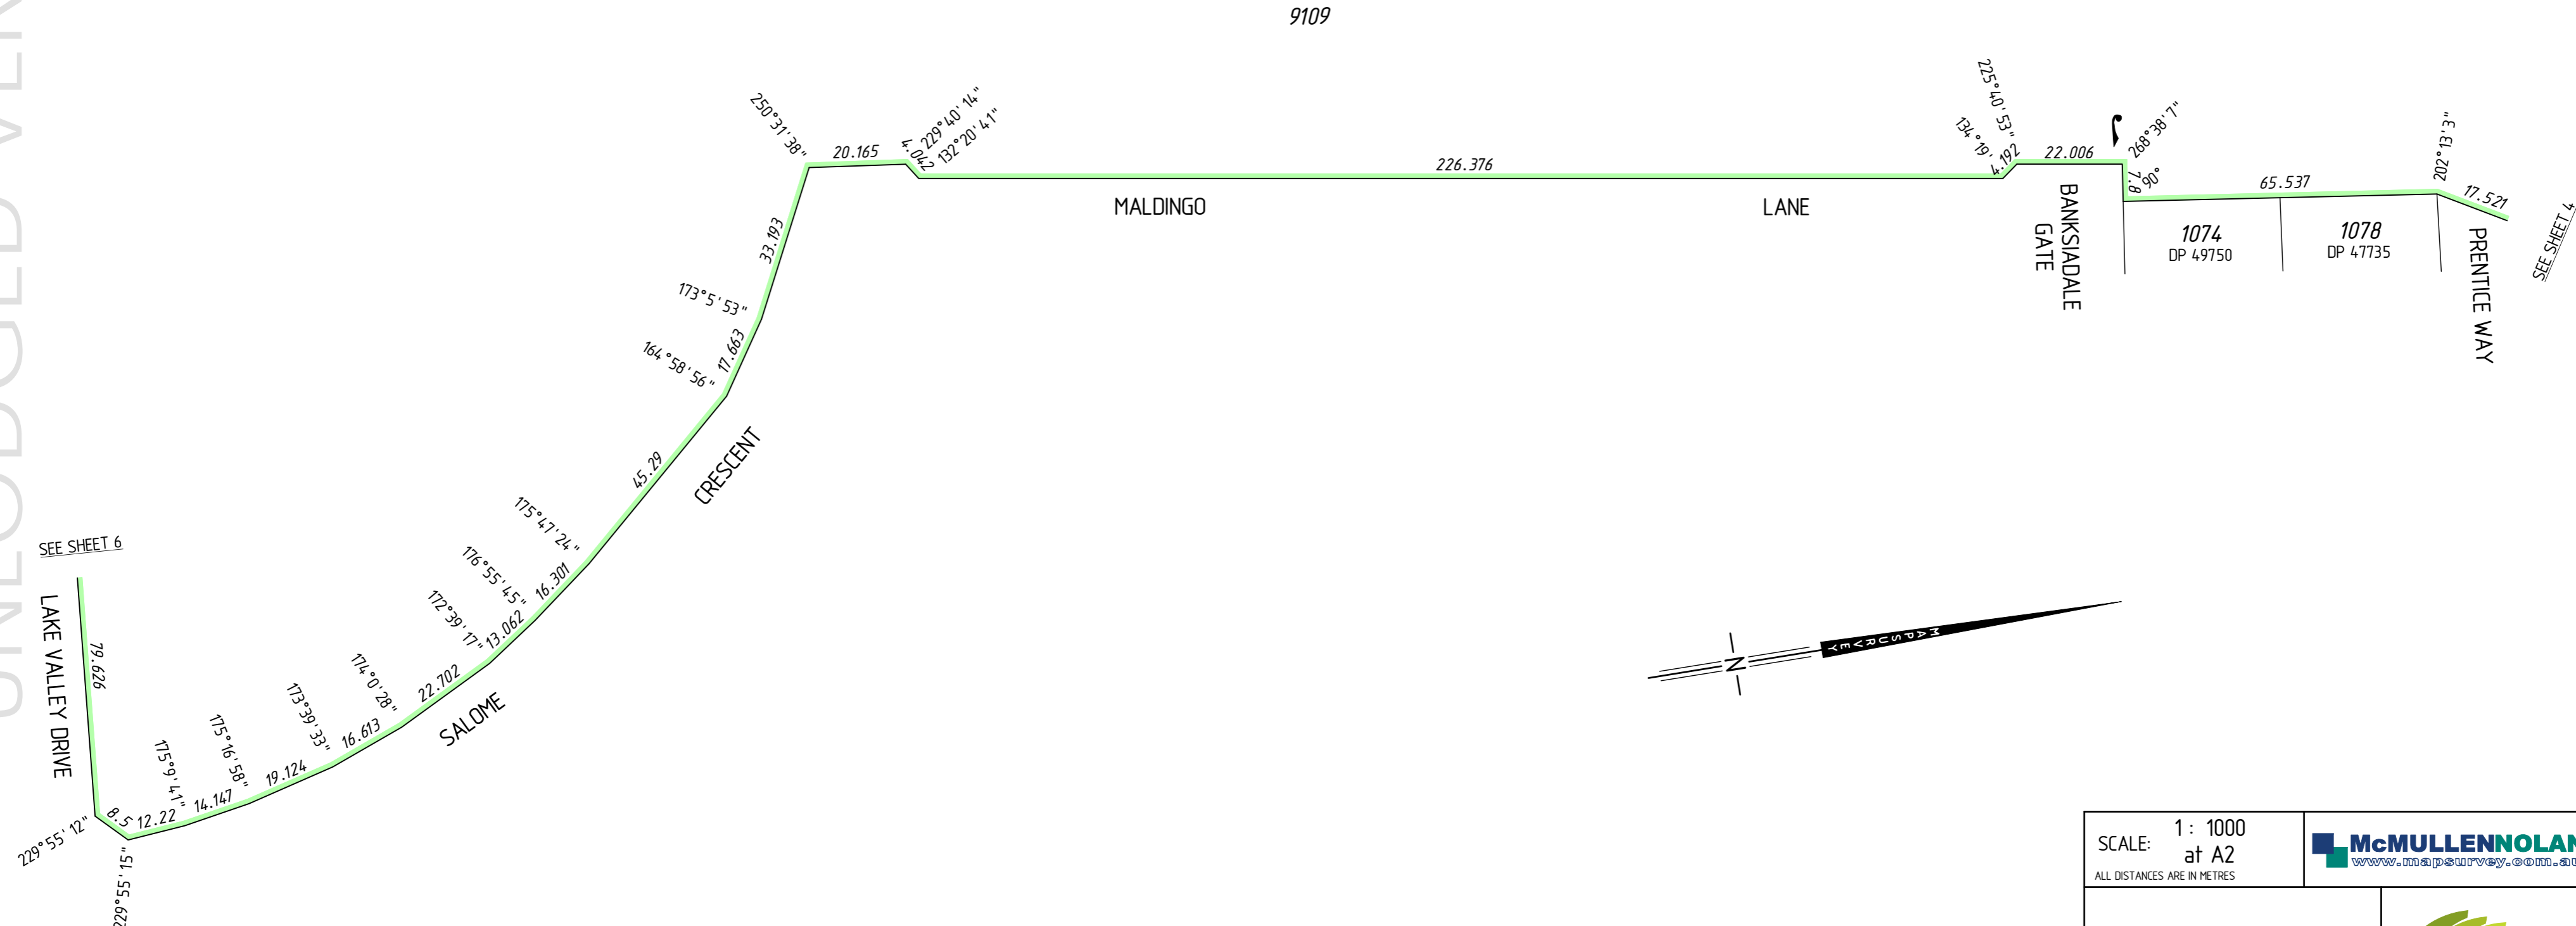

SURVEY CARRIED OUT UNDER REG 26A
SPECIAL SURVEY AREA GUIDELINES
ALL BOUNDARY / CORNER SURVEY MARKS
SHOWN ON THIS SHEET ARE INDICATIVE ONLY.
USE ONLY THE SURVEY SHEET/S WHEN DETERMINING
THE TRUE FINAL POSITION AND TYPE OF ALL SURVEY
MARKS PLACED PERTAINING TO THIS PLAN.




FOR HEADING SEE SHEET 1

SCALE: 1: 1000 at A2 ALL DISTANCES ARE IN METRES	 MAPS Ref 95610dp-068b DP65842#00.CSD
Licensed Surveyor _____ Date _____	 Western Australian Land Information Authority
APPROVED BY WESTERN AUSTRALIAN PLANNING COMMISSION FILE 134519	
Delegated under Sec 16 P & D Act 2005 _____ DATE _____	DEPOSITED PLAN 65842
SHEET 5 OF 9 SHEETS VERSION 1	

UNLODGED VERSION

UNLODGED VERSION

UNLODGED VERSION

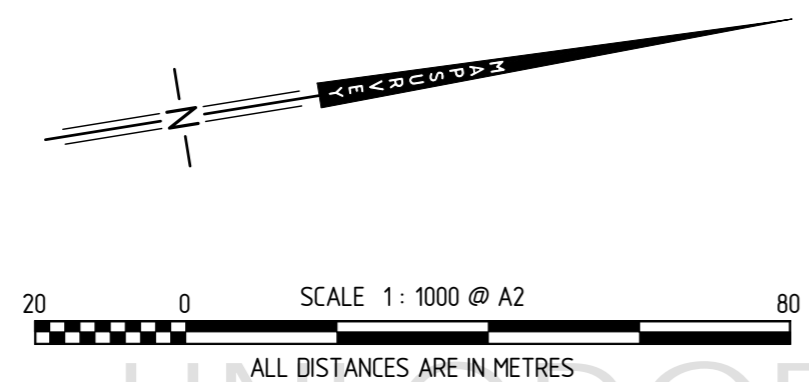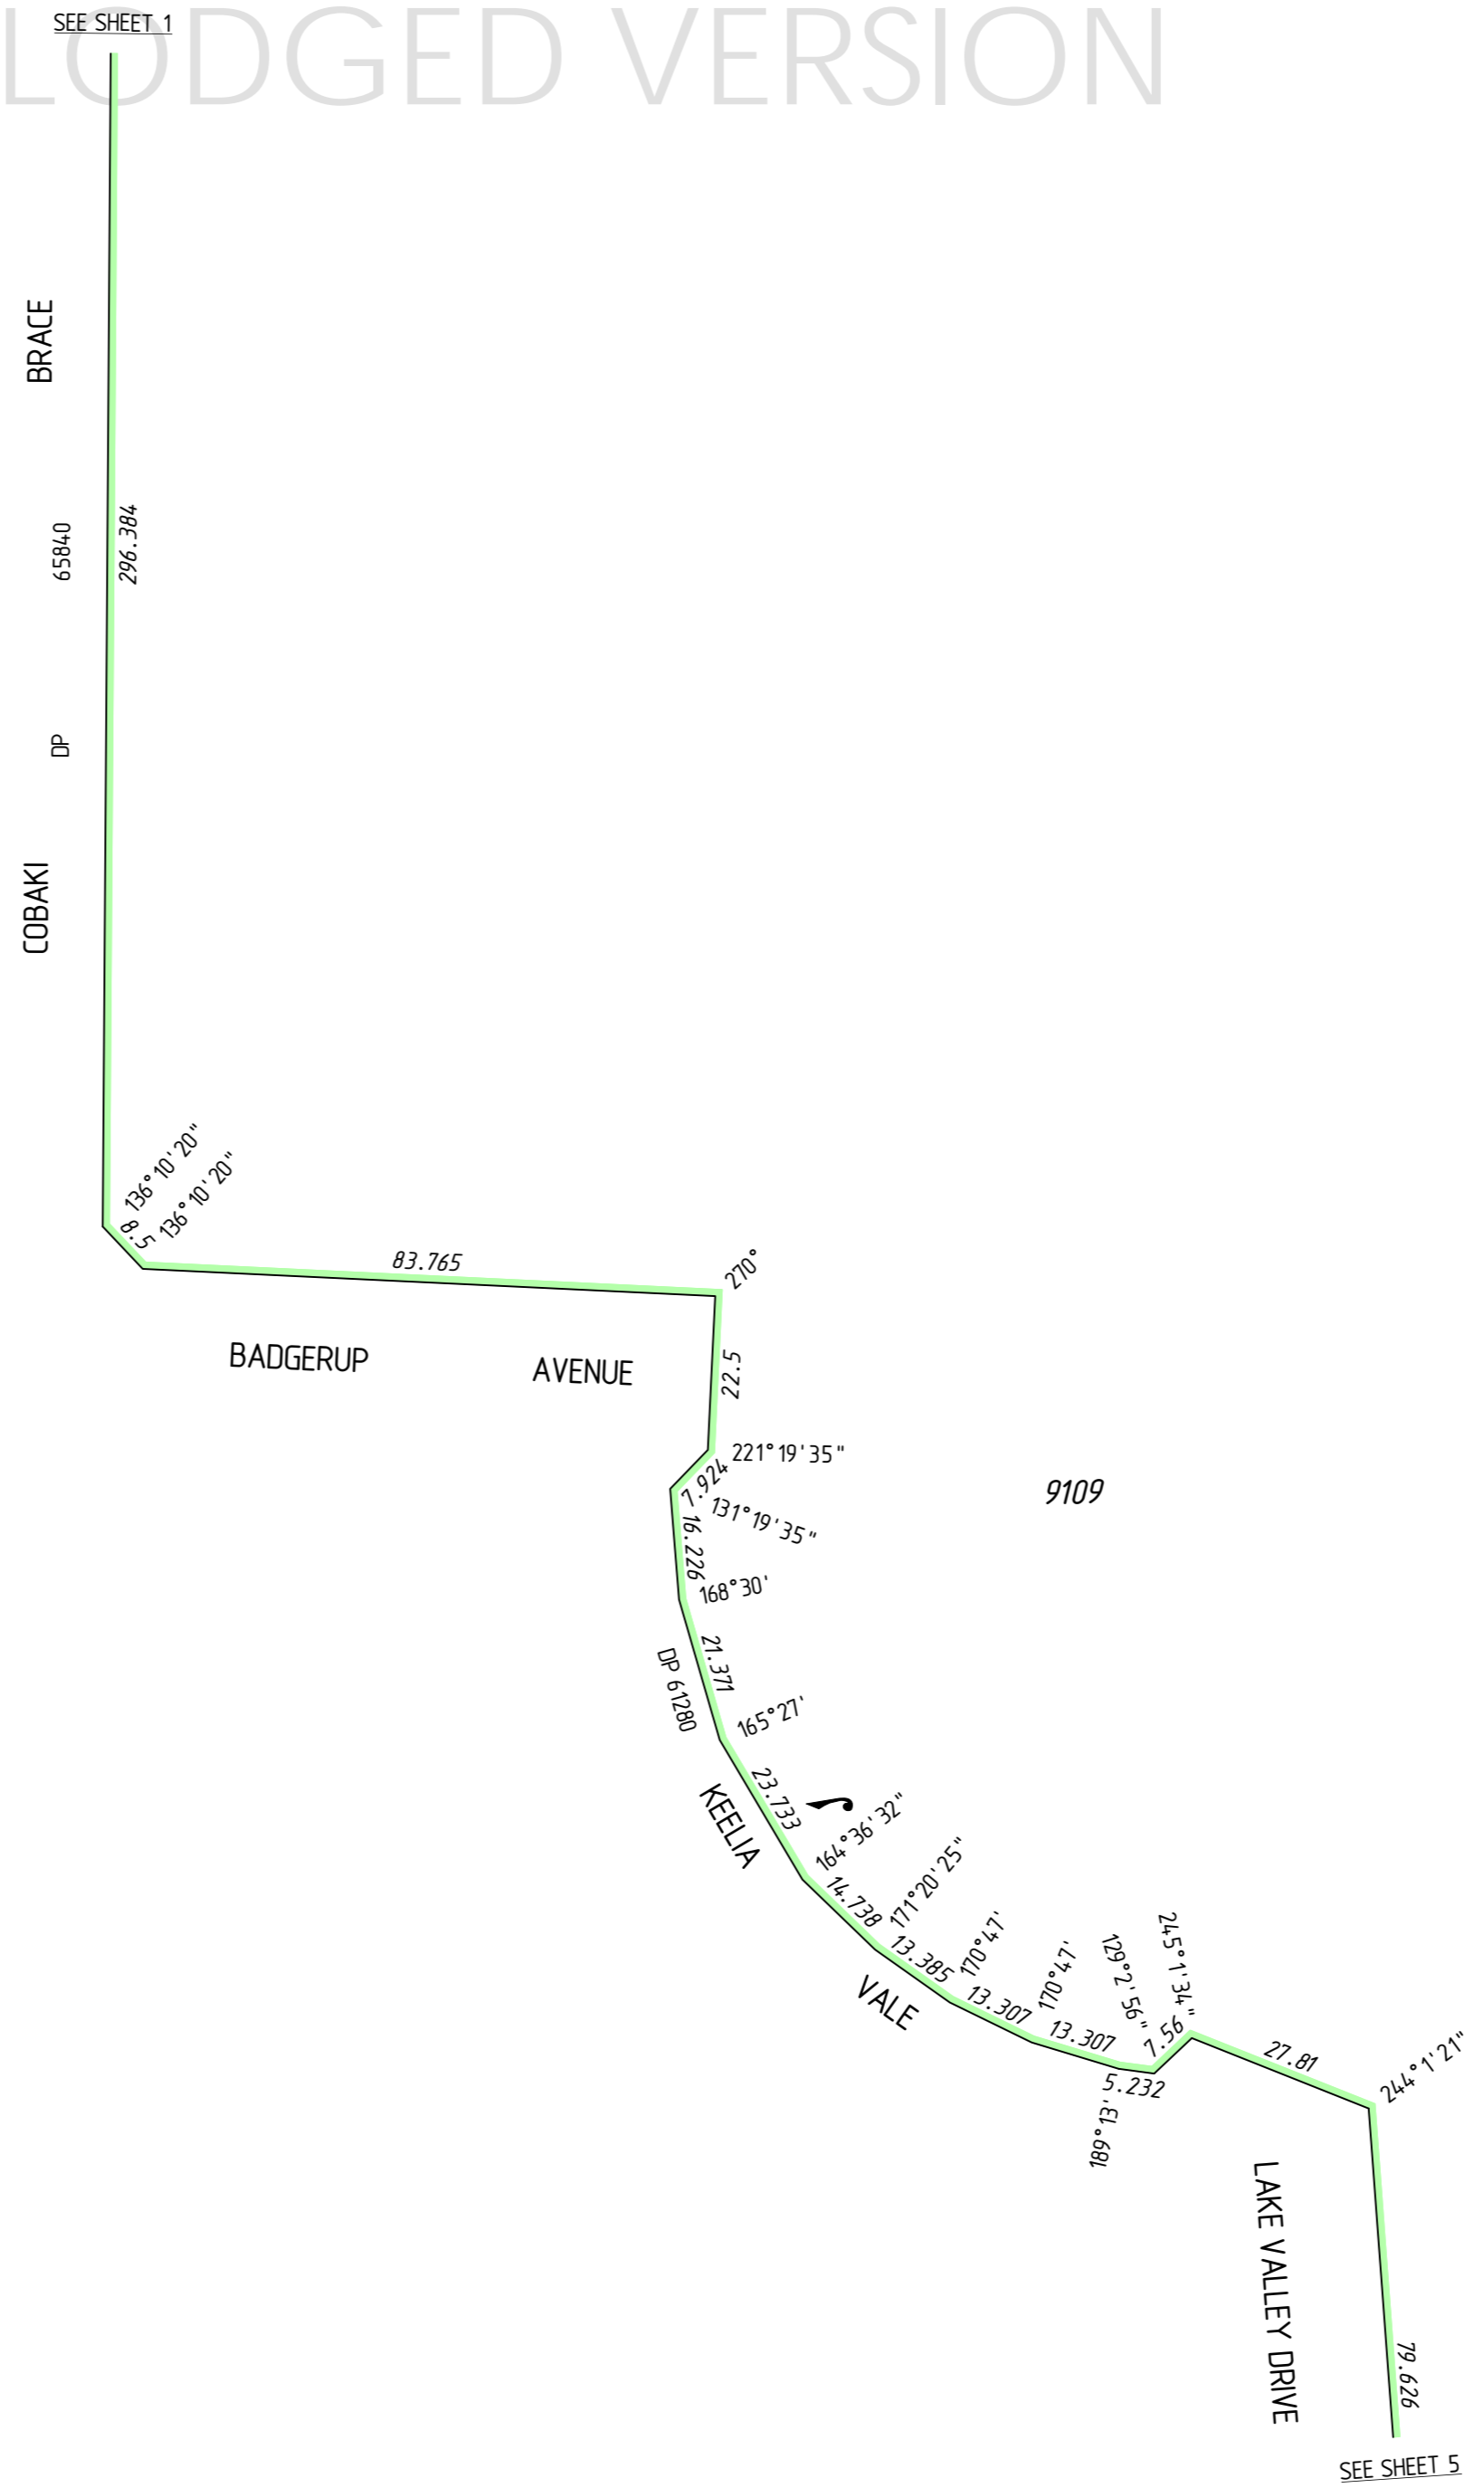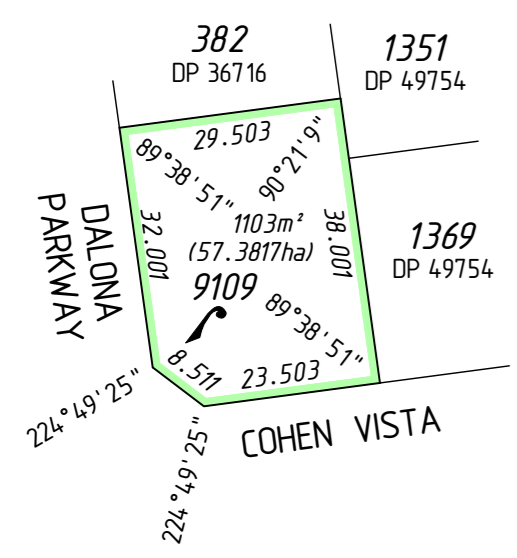

SURVEY CARRIED OUT UNDER REG 26A
SPECIAL SURVEY AREA GUIDELINES
ALL BOUNDARY / CORNER SURVEY MARKS
SHOWN ON THIS SHEET ARE INDICATIVE ONLY.
USE ONLY THE SURVEY SHEET/S WHEN DETERMINING
THE TRUE FINAL POSITION AND TYPE OF ALL SURVEY
MARKS PLACED PERTAINING TO THIS PLAN.

FOR HEADING SEE SHEET 1
FOR INTERESTS AND NOTIFICATIONS
SEE SHEET 5

PRELIMINARY ONLY
UNLODGED VERSION
SUBJECT TO
LANDGATE AUDIT

This version is
- Current as at
- Subject to change without notice
- Not for construction
- A LANDGATE APPROVED COPY
should be obtained for such purposes.

SCALE: 1: 1000 at A2 ALL DISTANCES ARE IN METRES	 MAPS Ref 95610dp-068b DP65842#00.CSD
Licensed Surveyor _____ Date _____	 Western Australian Land Information Authority
APPROVED BY WESTERN AUSTRALIAN PLANNING COMMISSION FILE 134519	
Delegated under Sec 16 P & O Act 2005 _____ DATE _____	DEPOSITED PLAN 65842
SHEET 6 OF 9 SHEETS VERSION 1	


UNLODGED VERSION

UNLODGED VERSION

PRELIMINARY ONLY
UNLODGED VERSION
SUBJECT TO
LANDGATE AUDIT
This version is
- Current as at 05/10/2009
- Subject to change without notice
- All distances are in metres
- A LANDGATE APPROVED COPY
should be obtained for such purposes.


UNLODGED VERSION

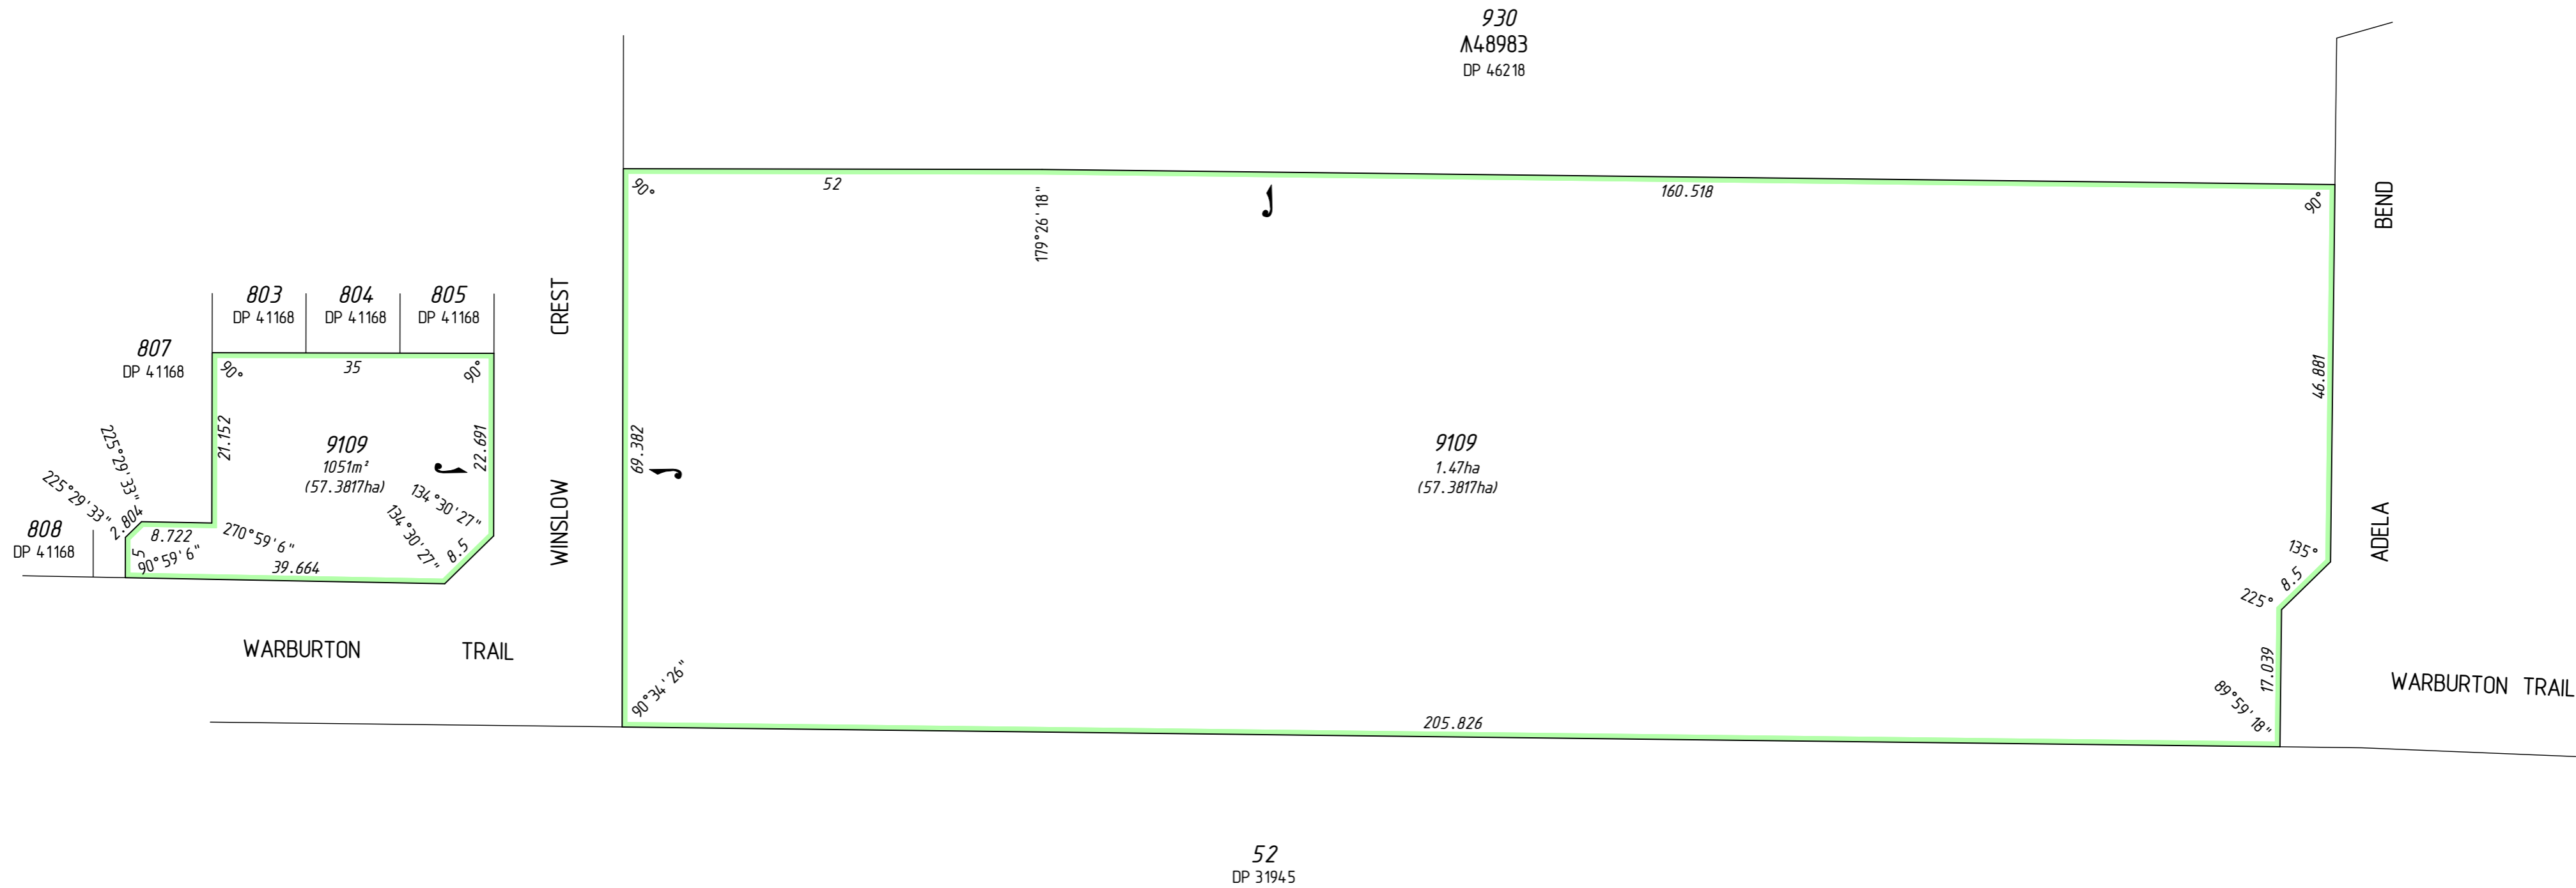


UNLODGED VERSION



FOR HEADING SEE SHEET 1
FOR INTERESTS AND NOTIFICATIONS
SEE SHEET 5

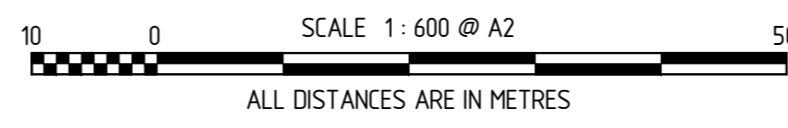SURVEY CARRIED OUT UNDER REG 26A
SPECIAL SURVEY AREA GUIDELINES
ALL BOUNDARY / CORNER SURVEY MARKS
SHOWN ON THIS SHEET ARE INDICATIVE ONLY.
USE ONLY THE SURVEY SHEET/S WHEN DETERMINING
THE TRUE FINAL POSITION AND TYPE OF ALL SURVEY
MARKS PLACED PERTAINING TO THIS PLAN.



SCALE: 1 : 600 at A2 ALL DISTANCES ARE IN METRES	 <small>www.mcmullenolan.com.au</small> MAPS Ref 95610dp-068b DP65842#00.CSD
Licensed Surveyor _____ Date _____	  Western Australian Land Information Authority
APPROVED BY WESTERN AUSTRALIAN PLANNING COMMISSION FILE 134519	
Delegated under Sec 76 P & O Act 2005 _____ DATE _____	DEPOSITED PLAN 65842
SHEET 7 OF 9 SHEETS VERSION 1	



UNLODGED VERSION

UNLODGED VERSION

UNLODGED VERSION

UNLODGED VERSION

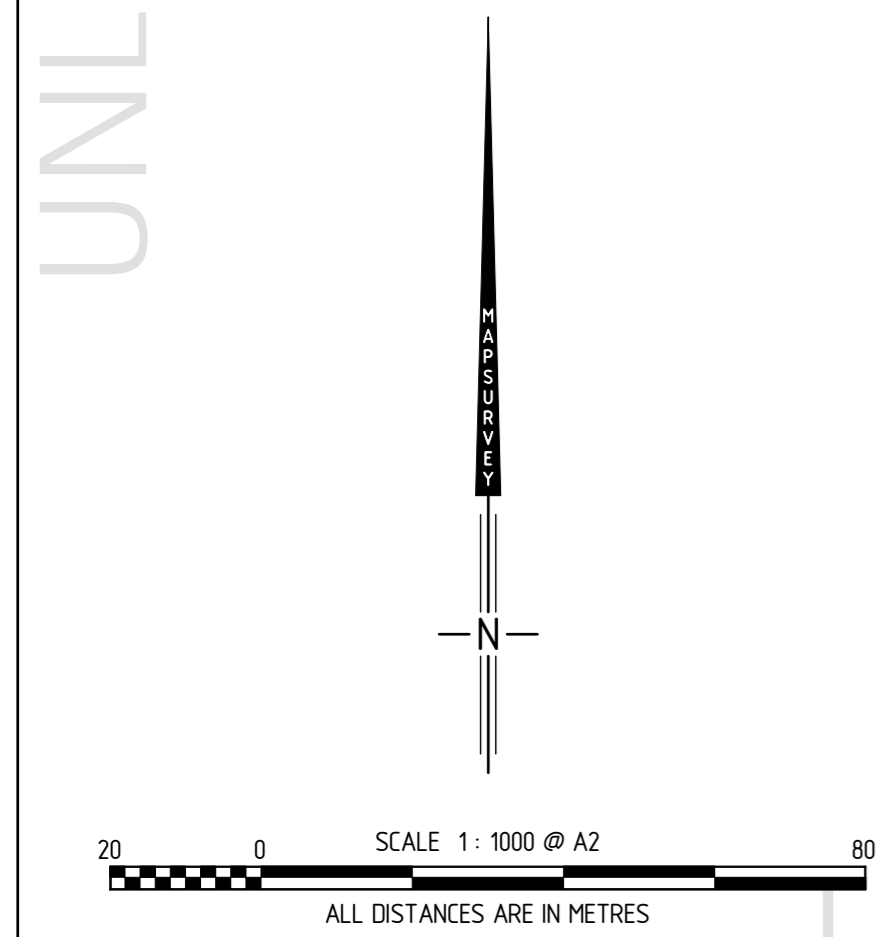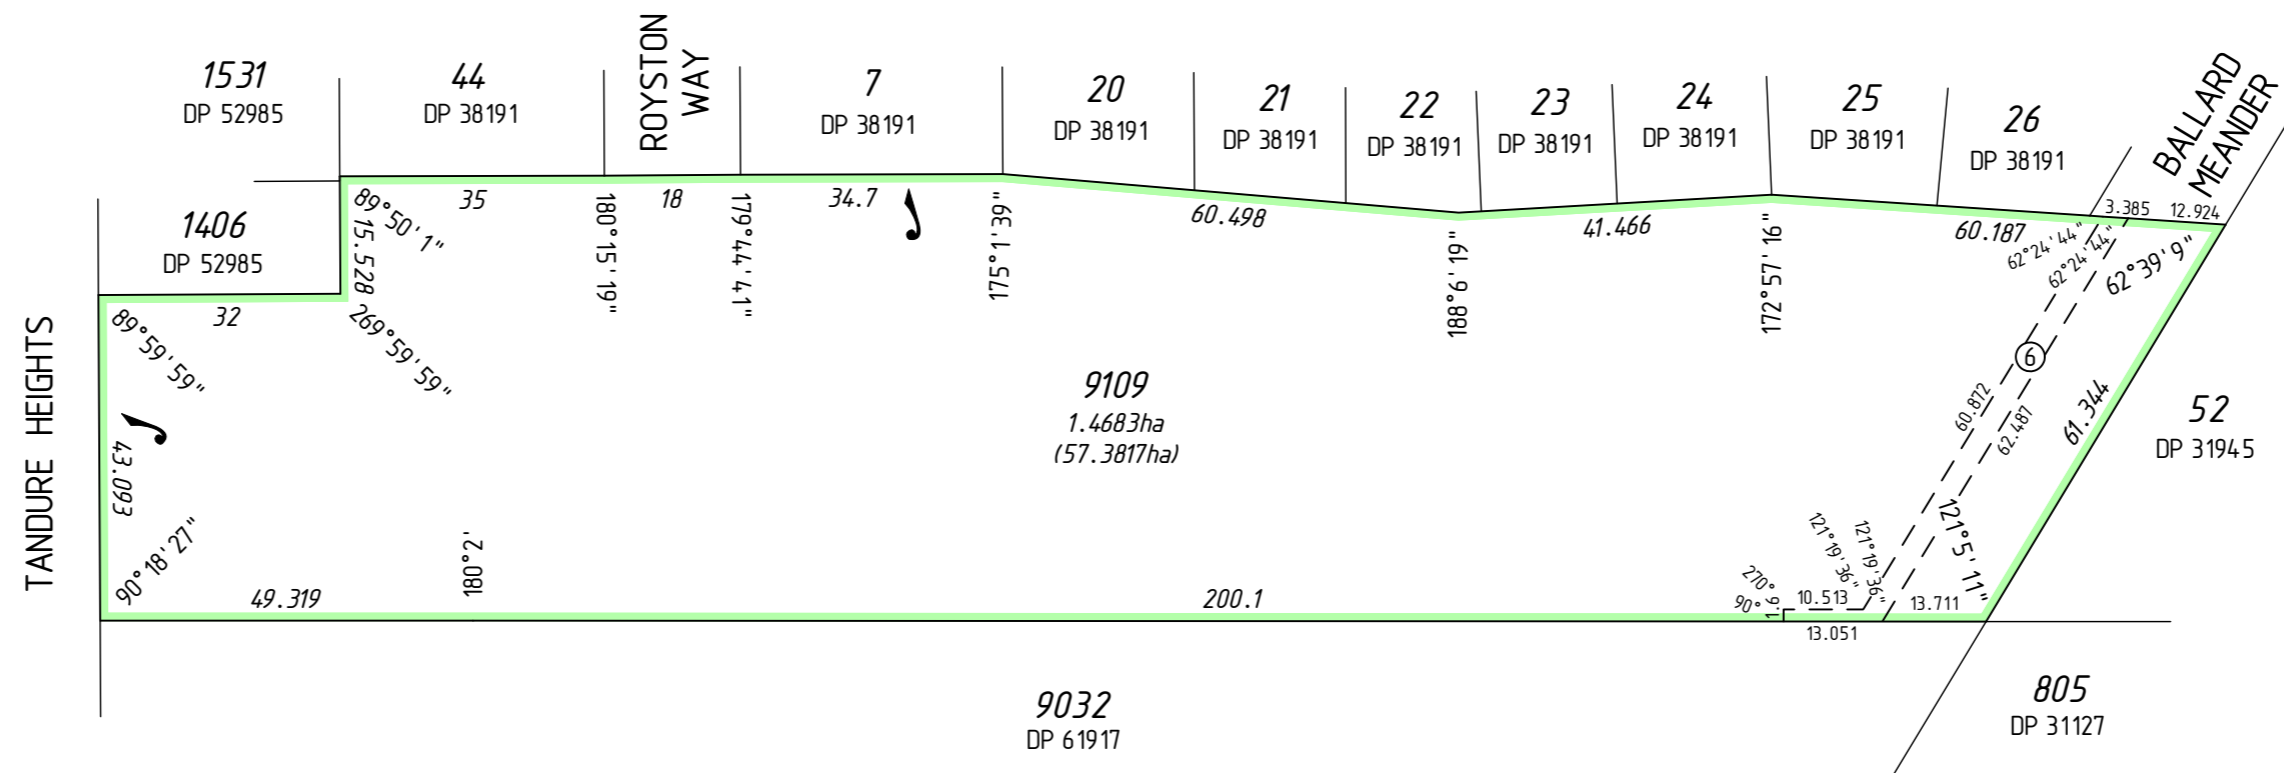


PRELIMINARY ONLY
UNLODGED VERSION
SUBJECT TO
LANDGATE AUDIT
This version is
- Current as at 05/10/2009
- Subject to change without notice
- Not for construction
- A LANDGATE APPROVED COPY
should be obtained for such purposes.



SURVEY CARRIED OUT UNDER REG 26A
SPECIAL SURVEY AREA GUIDELINES
ALL BOUNDARY / CORNER SURVEY MARKS
SHOWN ON THIS SHEET ARE INDICATIVE ONLY.
USE ONLY THE SURVEY SHEET/S WHEN DETERMINING
THE TRUE FINAL POSITION AND TYPE OF ALL SURVEY
MARKS PLACED PERTAINING TO THIS PLAN.

NOTE Z: THE EASEMENT DIMENSIONS AND
POSITION ON THIS PLAN ARE BASED
ON ACCURATE SURVEY ALIGNMENTS

FOR HEADING SEE SHEET 1
FOR INTERESTS AND NOTIFICATIONS
SEE SHEET 5


SCALE: 1: 1000 at A2 ALL DISTANCES ARE IN METRES	 <small>www.mcmullenolan.com.au</small>	<small>MAPS Ref</small> 95610dp-068b DP65842#00.CSD
<small>Licensed Surveyor</small> <small>Date</small> <small>APPROVED BY WESTERN AUSTRALIAN PLANNING COMMISSION</small> <small>FILE</small> 134519	 <small>Western Australian Land Information Authority</small>	
<small>Delegated under Sec 16 P & O Act 2005</small> <small>DATE</small> SHEET 8 OF 9 SHEETS VERSION 1	DEPOSITED PLAN 65842	

UNLODGED VERSION


UNLODGED VERSION

UNLODGED VERSION

PRELIMINARY ONLY
UNLODGED VERSION
SUBJECT TO
LANDGATE AUDIT
This version is
- Current as at 05/10/2009
- Subject to change without notice
- Not for construction
- A LANDGATE APPROVED COPY
should be obtained for such purposes.

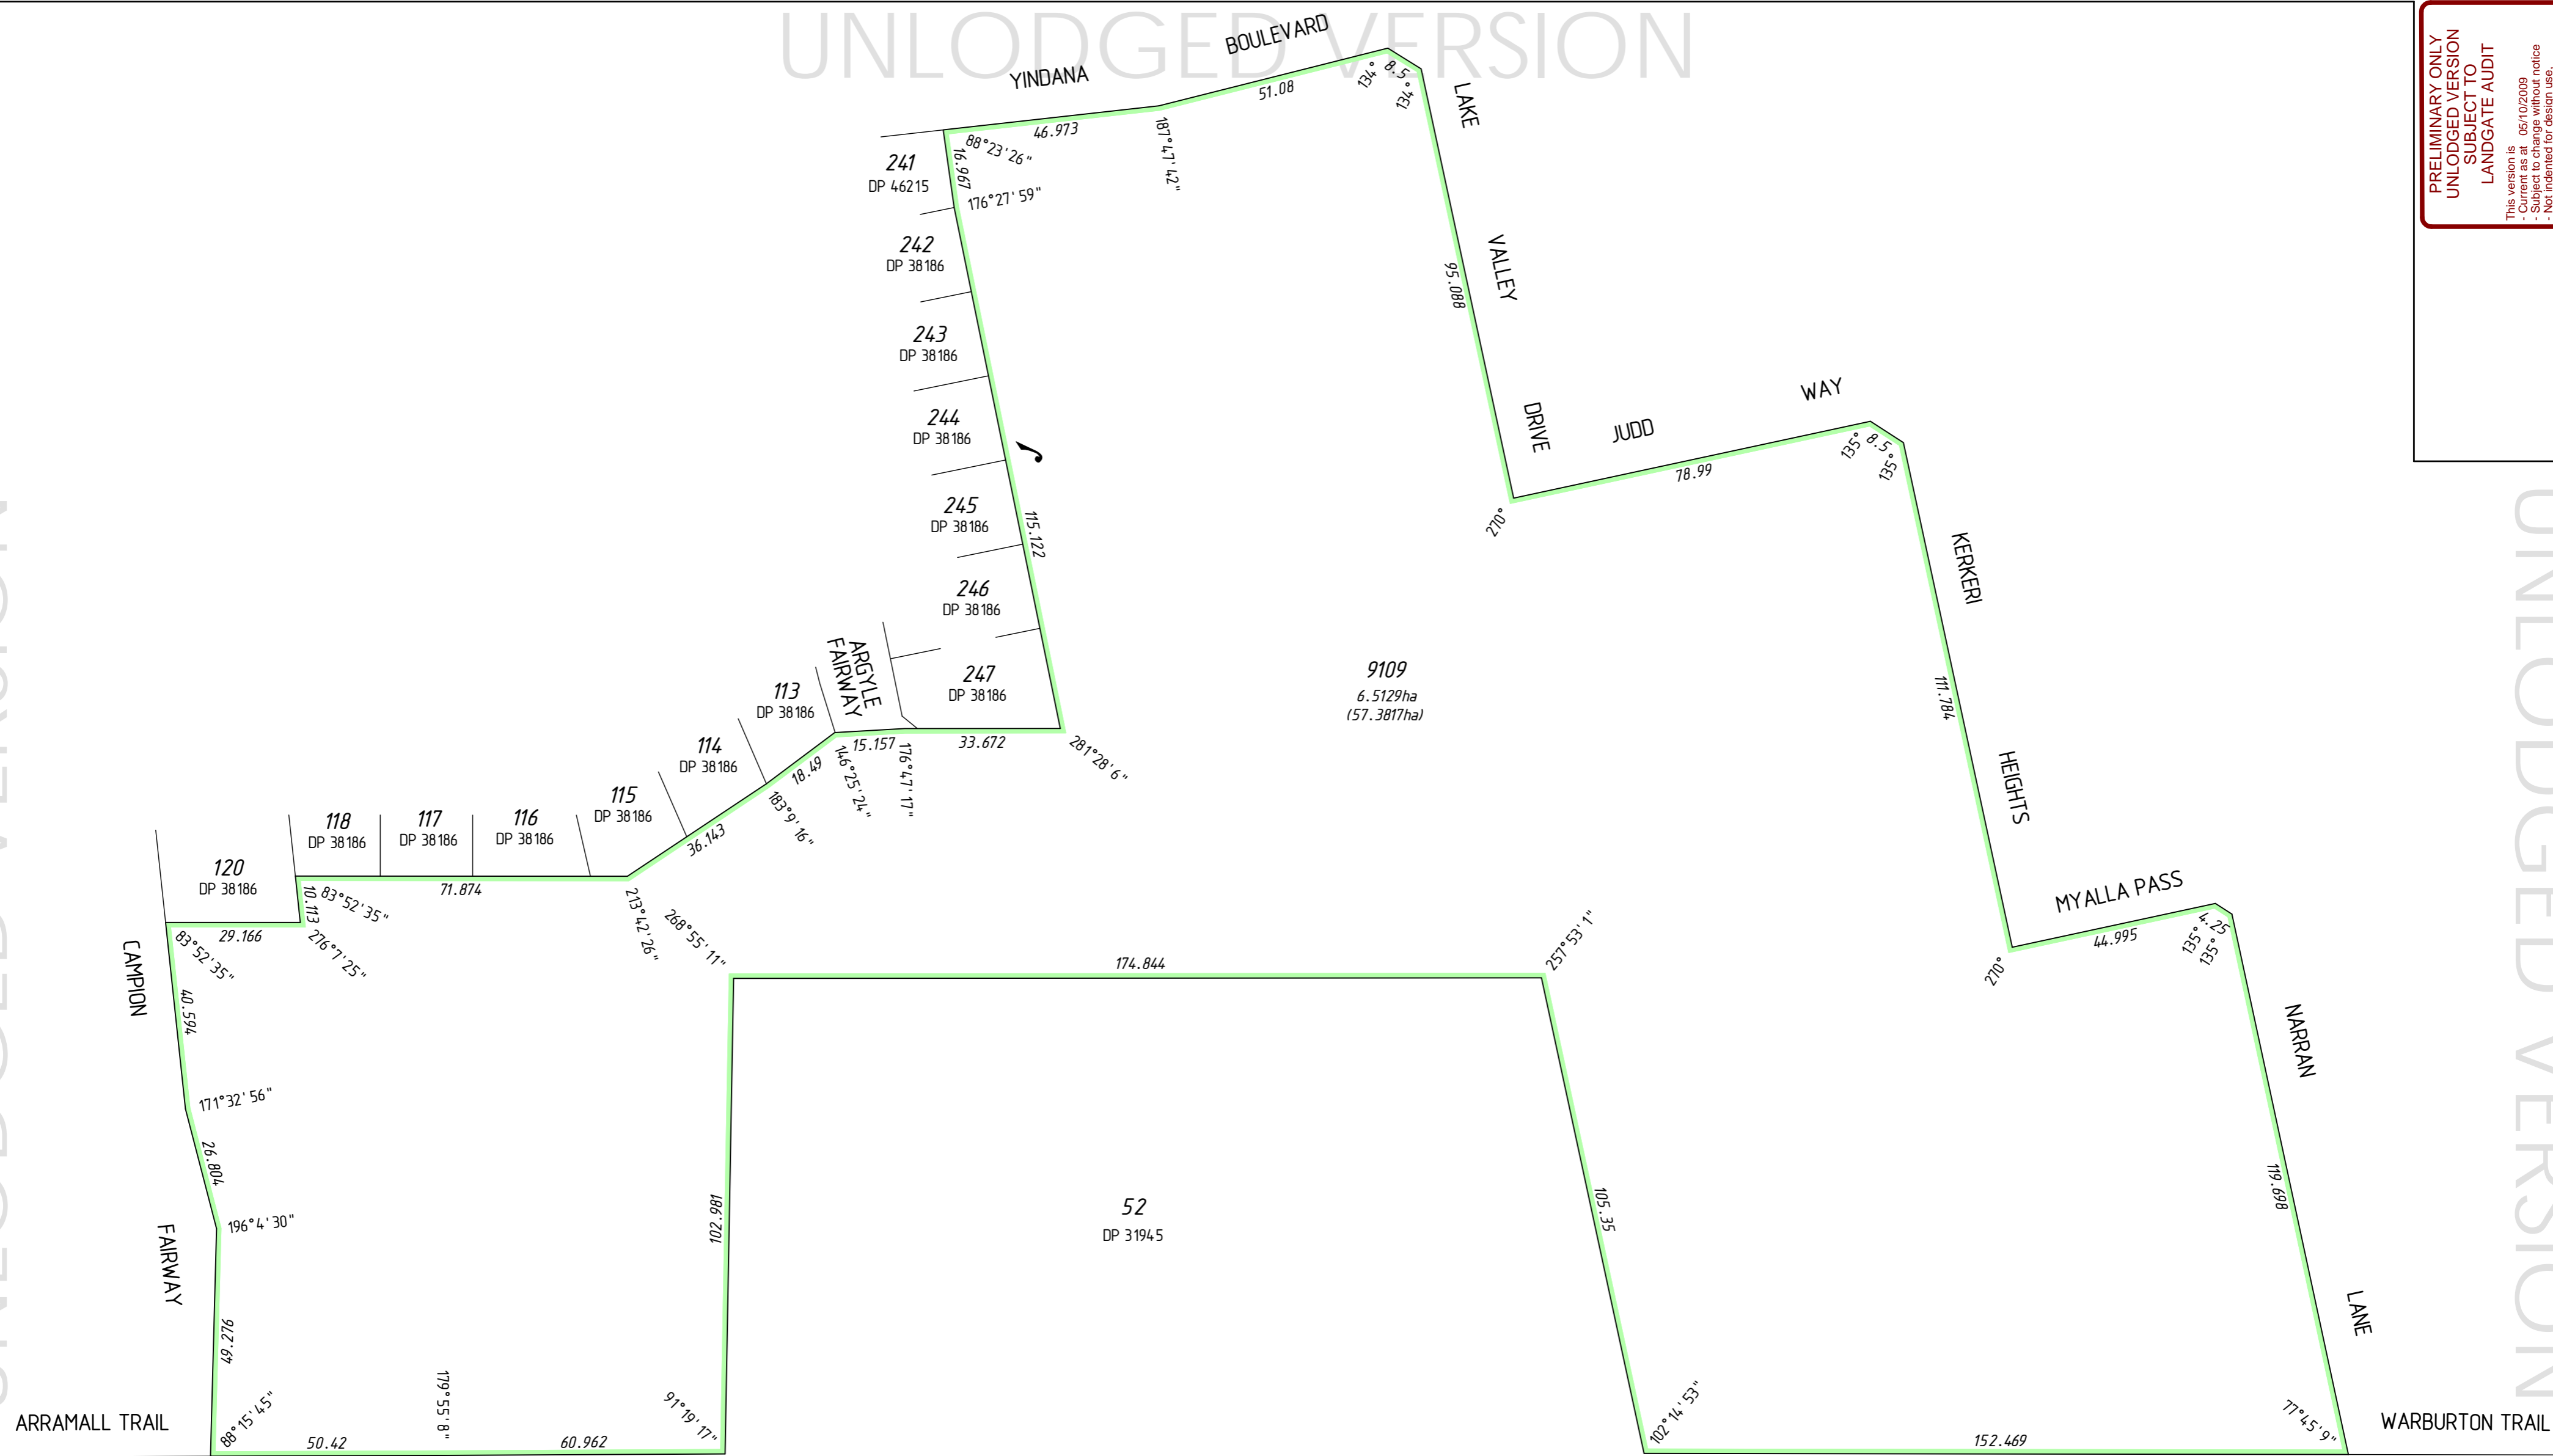

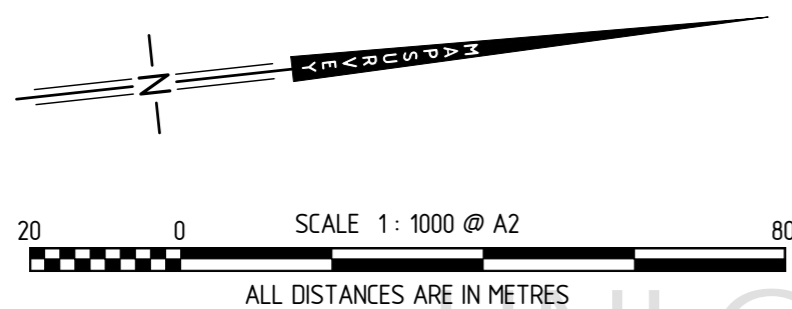


UNLODGED VERSION



SURVEY CARRIED OUT UNDER REG 26A
SPECIAL SURVEY AREA GUIDELINES
ALL BOUNDARY / CORNER SURVEY MARKS
SHOWN ON THIS SHEET ARE INDICATIVE ONLY.
USE ONLY THE SURVEY SHEET/S WHEN DETERMINING
THE TRUE FINAL POSITION AND TYPE OF ALL SURVEY
MARKS PLACED PERTAINING TO THIS PLAN.

FOR HEADING SEE SHEET 1
FOR INTERESTS AND NOTIFICATIONS
SEE SHEET 5

SCALE: 1: 1000 at A2 ALL DISTANCES ARE IN METRES	 www.mcmullenolan.com.au  MAPS Ref 95610dp-068b DP65842#00.CSD
Licensed Surveyor _____ Date _____	 Western Australian Land Information Authority
APPROVED BY WESTERN AUSTRALIAN PLANNING COMMISSION FILE 134.519	
Delegated under Sec 16 P & O Act 2005 _____ DATE _____	DEPOSITED PLAN 65842
SHEET 9 OF 9 SHEETS VERSION 1	

UNLODGED VERSION