

TYPE	FREEHOLD
PURPOSE	SUBDIVISION
PLAN OF	

LOTS 1468 - 1485 (inc.)
1492 - 1502 (inc.)
9568, ROADS AND
RESTRICTIVE COVENANT

DISTRICT	COCKBURN SOUND	SSA	YES
TOWNSITE			
FILE	LAKELANDS	FORMER TENURE	LOT 9567 DP 54138 C/T
LOCALITY	LAKELANDS		
LOCAL AUTHORITY	CITY OF MANDURAH		
INDEX	ON	FIELD BOOK	83169 91191 92449 83170 91192 95384 91190 91512

SCALE 1 : 750 @ A2
ALL DISTANCES ARE IN METRES

SURVEYOR'S CERTIFICATE - Reg 54
S. WILCOX
I hereby certify that this plan is accurate and is a correct representation of the
(a) - calculations from measurements,
(b) - calculations from measurements,
within the limits of the plan to which it is referred.

Licensed Surveyor
Brown McAllister Surveyors
Date 9-Oct-07


LOGGED	DATE	TYPE OF VALIDATION	APPROVED BY
10-Oct-07	10-Oct-07	WESTERN AUSTRALIAN PLANNING COMMISSION	130365
FILE NO	10-Oct-07	FILE	130365
ASSESS. No.	2980643	DATE	28/12/2007

IN ORDER FOR DEALINGS
Subject to
Dealing on DP 54138,
Sec 165 & Sec 168(1)(c) of P & D Act
& Sec 186D of TLA.
J. Bheirouski
INSPECTOR OF PLANS & SURVEYS / AUTHORIZED LAND OFFICER
DATE 11.1.2008

APPROVED - Reg 26A(4)
INSPECTOR OF PLANS & SURVEYS / AUTHORIZED LAND OFFICER
DATE 11.1.2008




DEPOSITED PLAN	55617
SHEET	1 ORIGINAL
OF	12 SHEETS
EDITION	1
VERSION	Y 2

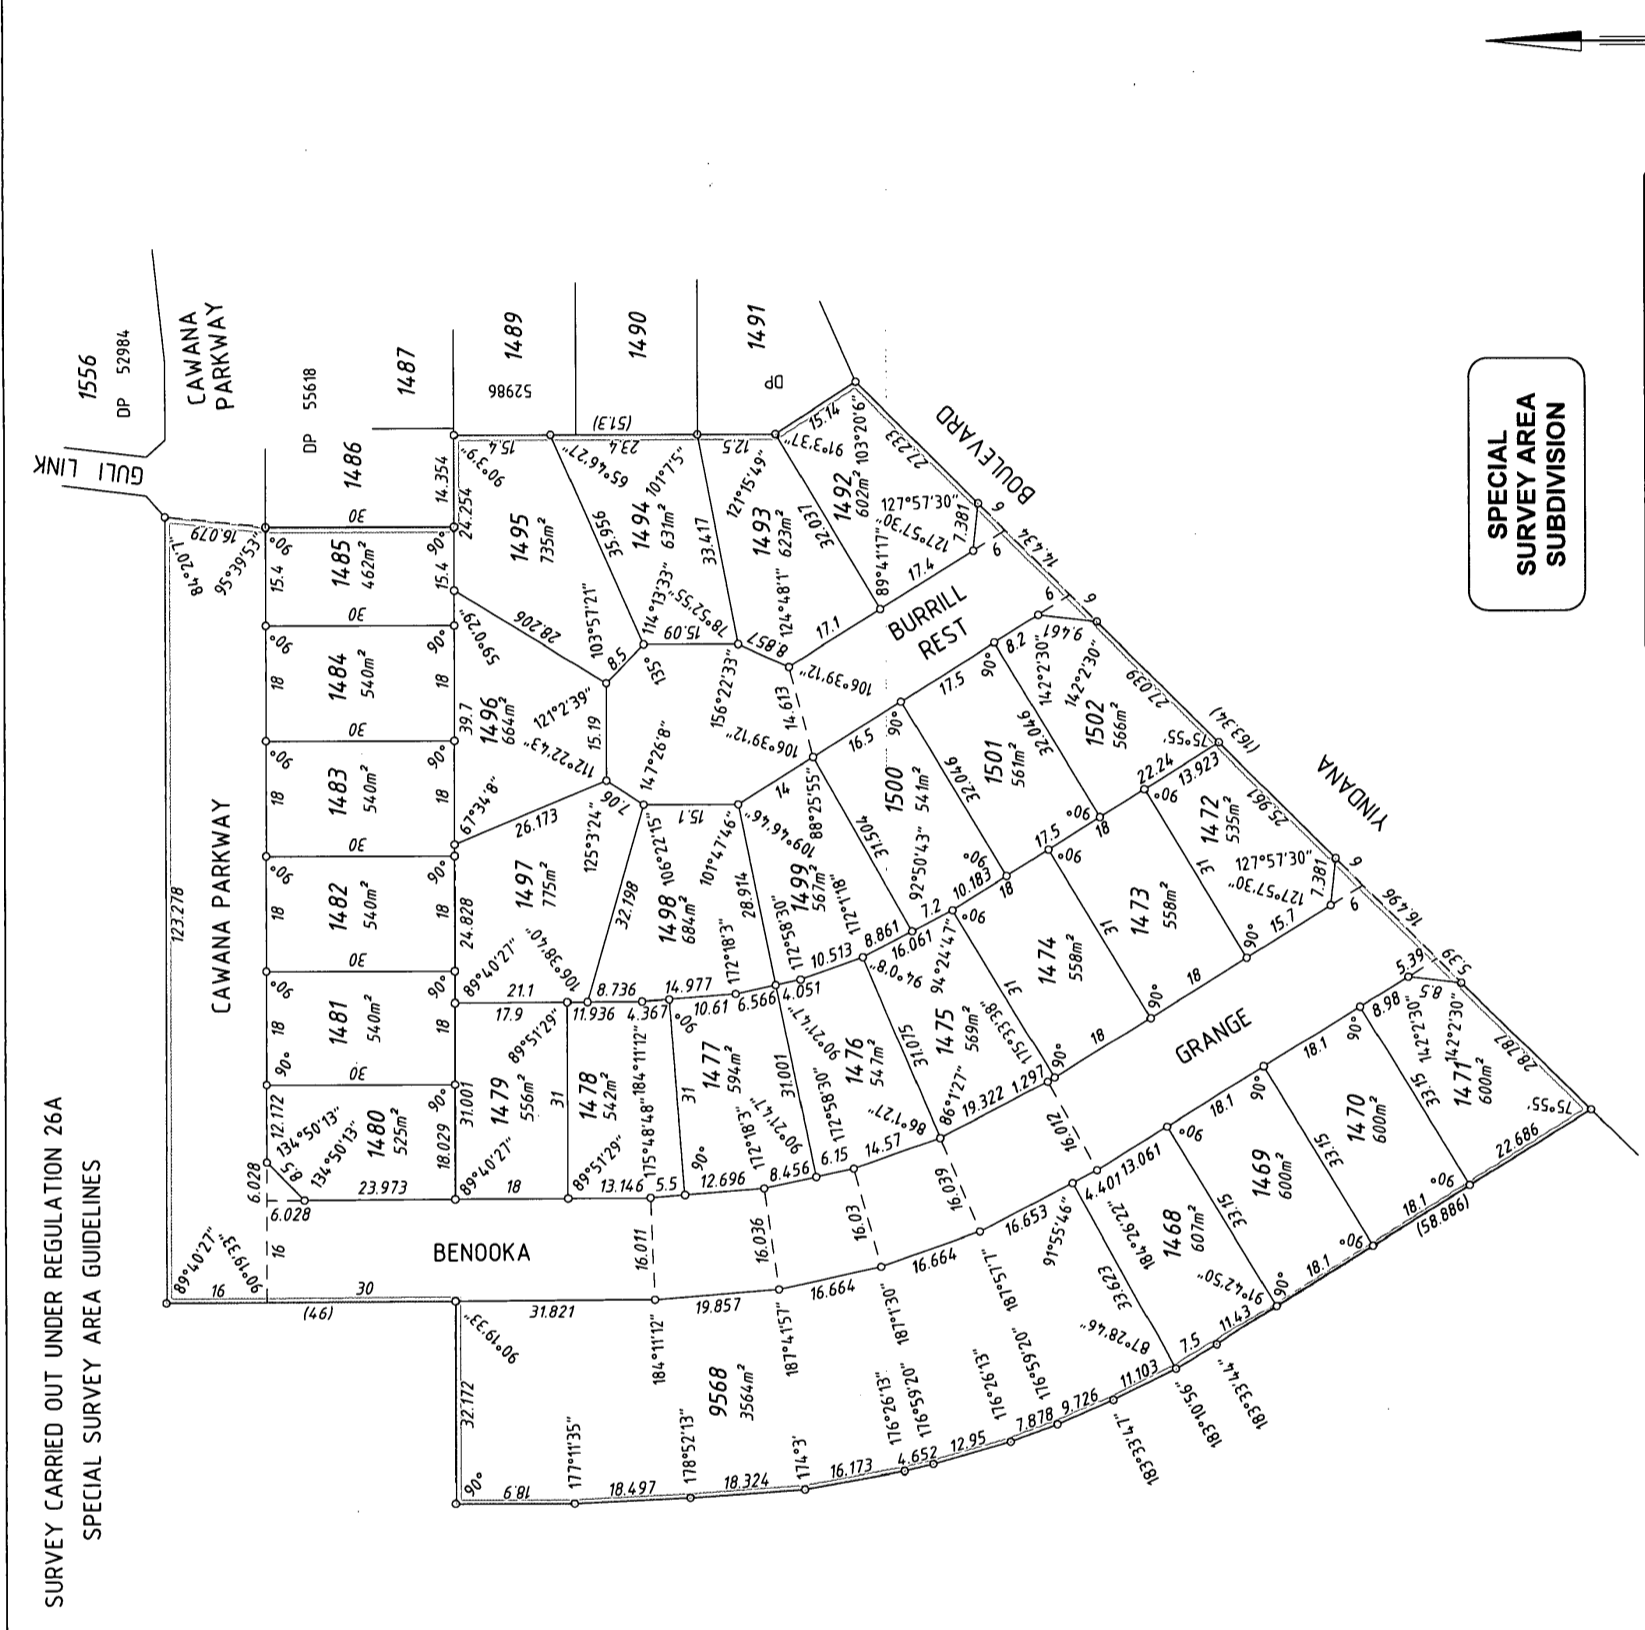

SPECIAL SURVEY AREA SUBDIVISION

Brown McAllister Surveyors
Licensed Surveyors (Land Development & Street Construction) / Engineering Surveyors
Email: mail@brownmcallister.com.au Tel: (08) 9386 9888
43 Broadway, Nedlands, Western Australia, 6009 Fax: (08) 9386 9877

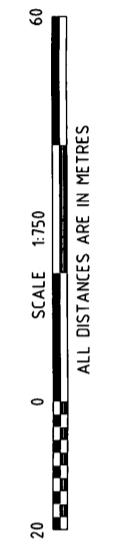

VER	2
AMENDMENT	SURVEY SHEET BEING SHEET 2 NOW LOGGED.
BY	LANDGATE
DATE	9/11/2008

9507
DP 56153

INTERESTS AND NOTIFICATIONS						
SUBJECT	PURPOSE	STATUTORY REFERENCE	ORIGIN	LAND BURDENED	BENEFIT TO	COMMENTS
	RESTRICTIVE COVENANT	Sec 136D of the T.L.A.	THIS PLAN Doc K 473129	ALL LOTS EXCEPT LOT 9568	ALL LOTS EXCEPT LOT 9568	
	NOTIFICATION	Sec 165 of the P. & D. Act.	Doc K 473128	ALL LOTS EXCEPT LOT 9568		PROXIMITY TO MOSQUITOES

DP 55617 (01)

P55617

<u>Lot Number</u>	<u>Part Register Number</u>	<u>Section Sheet Number</u>	<u>Lot Number</u>	<u>Part Register Number</u>	<u>Section Sheet Number</u>
1468	2680/636	1	1469	2680/637	1
1470	2680/638	1	1471	2680/639	1
1472	2680/640	1	1473	2680/641	1
1474	2680/642	1	1475	2680/643	1
1476	2680/644	1	1477	2680/645	1
1478	2680/646	1	1479	2680/647	1
1480	2680/648	1	1481	2680/649	1
1482	2680/650	1	1483	2680/651	1
1484	2680/652	1	1485	2680/653	1
1492	2680/654	1	1493	2680/655	1
1494	2680/656	1	1495	2680/657	1
1496	2680/658	1	1497	2680/659	1
1498	2680/660	1	1499	2680/661	1
1500	2680/662	1	1501	2680/663	1
1502	2680/664	1	9568	2680/665	1