



AMENDMENTS TABLE

VERSION	AMENDMENT	AUTHORISED BY	DATE

UNLODGED VERSION

UNLODGED VERSION

UNLODGED VERSION

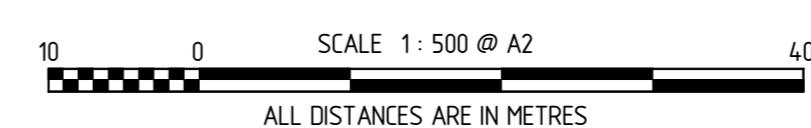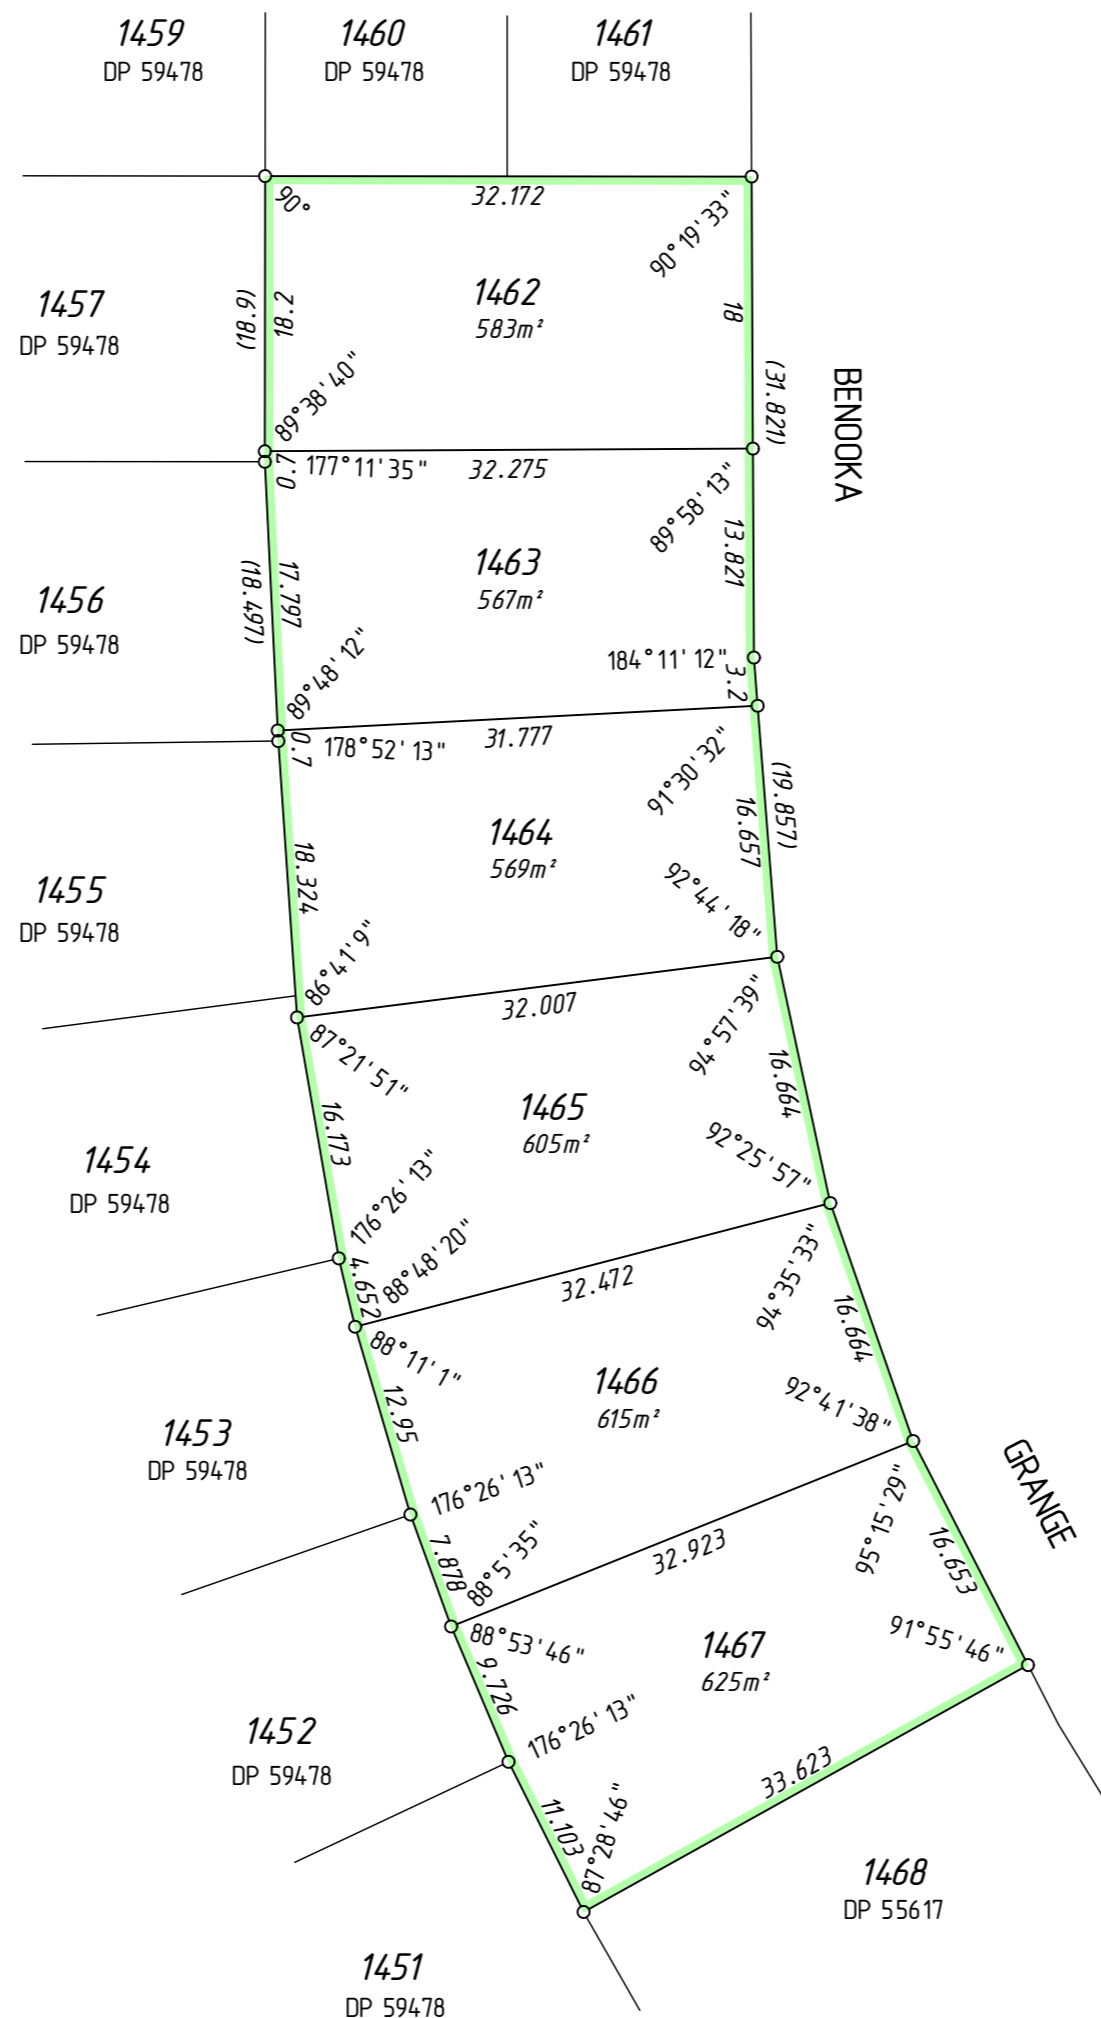

LOTS ON PLAN	
DP 64749	
PARCEL TYPE	NUMBER OF LOTS
Residential	6

PRELIMINARY ONLY
UNLODGED VERSION
SUBJECT TO
LANDGATE AUDIT

This version is 08/07/2009
- Subject to change without notice
- Not intended for design use.
- A LANDGATE APPROVED copy
should be obtained for such purposes.

INTERESTS AND NOTIFICATIONS

SUBJECT	PURPOSE	STATUTORY REFERENCE	ORIGIN	LAND BURDENED	BENEFIT TO	COMMENTS
	RESTRICTIVE COVENANT	SEC 136D OF THE T.L.A.	THIS PLAN & DOC	ALL LOTS	ALL LOTS	
	NOTIFICATION	SEC 165 OF THE P. & D. ACT	DOC	ALL LOTS		(MOSQUITOS)

TYPE	FREEHOLD	
PURPOSE	SUBDIVISION	
PLAN OF	LOTS 1462-1467 AND RESTRICTIVE COVENANT	
DISTRICT	COCKBURN SOUND	S.S.A.
TOWNSITE		YES
D.P.I. FILE No.		FORMER TENURE
LOCALITY	LAKELANDS	LOT 9568 ON DP 55617 C/T 2680/665
LOCAL AUTHORITY	CITY OF MANDURAH	
FIELD BOOK	103146 103414	ON INDEX SEE SMARTPLAN
SURVEYOR'S CERTIFICATE - Reg 54		
I, Scott J. ANDERSON, hereby certify that this plan is accurate and is a correct representation of the - (a) survey, and (b) calculations from measurements, (delete if inapplicable), undertaken for the purposes of this plan and that it complies with the relevant written law(s) in relation to which it is lodged.		
		Date
Licensed Surveyor		
		PO Box 3526, Success, W.A. 6964 Telephone: (08) 6436 1599 Facsimile: (08) 6436 1500 Email: info@mapsurvey.com.au
SCALE: 1:500 at A2		MAPS Ref: 95610dp-050b Stage 20B - DP64749.CSD
ALL DISTANCES ARE IN METRES		
LODGED	TYPE OF VALIDATION	
DATE	FULL AUDIT	CERTIFIED CORRECT
FEE PAID	LEGAL COMPONENT	I.S.C.
ASSESS No.	DOCKET PLAN	F.S.C.
APPROVED BY WESTERN AUSTRALIAN PLANNING COMMISSION FILE 130365		
Delegated under Sec 16 P & D Act 2005 DATE		
SUBJECT TO IN ORDER FOR DEALINGS		
For INSPECTOR OF PLANS & SURVEYS / AUTHORIZED LAND OFFICER DATE		
APPROVED		REG26A (4)
INSPECTOR OF PLANS & SURVEYS / AUTHORIZED LAND OFFICER DATE		
Western Australian Land Information Authority		
DEPOSITED PLAN 64749		
SHEET 1	OF 1	SHEETS
VERSION 1		

SURVEY CARRIED OUT UNDER REG 26A
SPECIAL SURVEY AREA GUIDELINES
SEE SHEETS FOR SURVEY INFORMATION

ALL BOUNDARY / CORNER SURVEY MARKS SHOWN ON THIS SHEET ARE INDICATIVE ONLY. USE ONLY THE SURVEY SHEET/S WHEN DETERMINING THE TRUE FINAL POSITION AND TYPE OF ALL SURVEY MARKS PLACED PERTAINING TO THIS PLAN.