



UNLODGED VERSION

UNLODGED VERSION

UNLODGED VERSION

PRELIMINARY ONLY
UNLODGED VERSION
SUBJECT TO
LANDGATE AUDIT

This version is
- Current as at 08/07/2009
- Subject to change without notice
- An unapproved copy
- A LANDGATE APPROVED copy
should be obtained for such purposes.

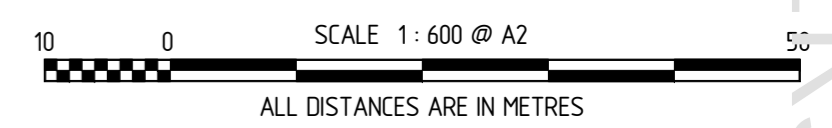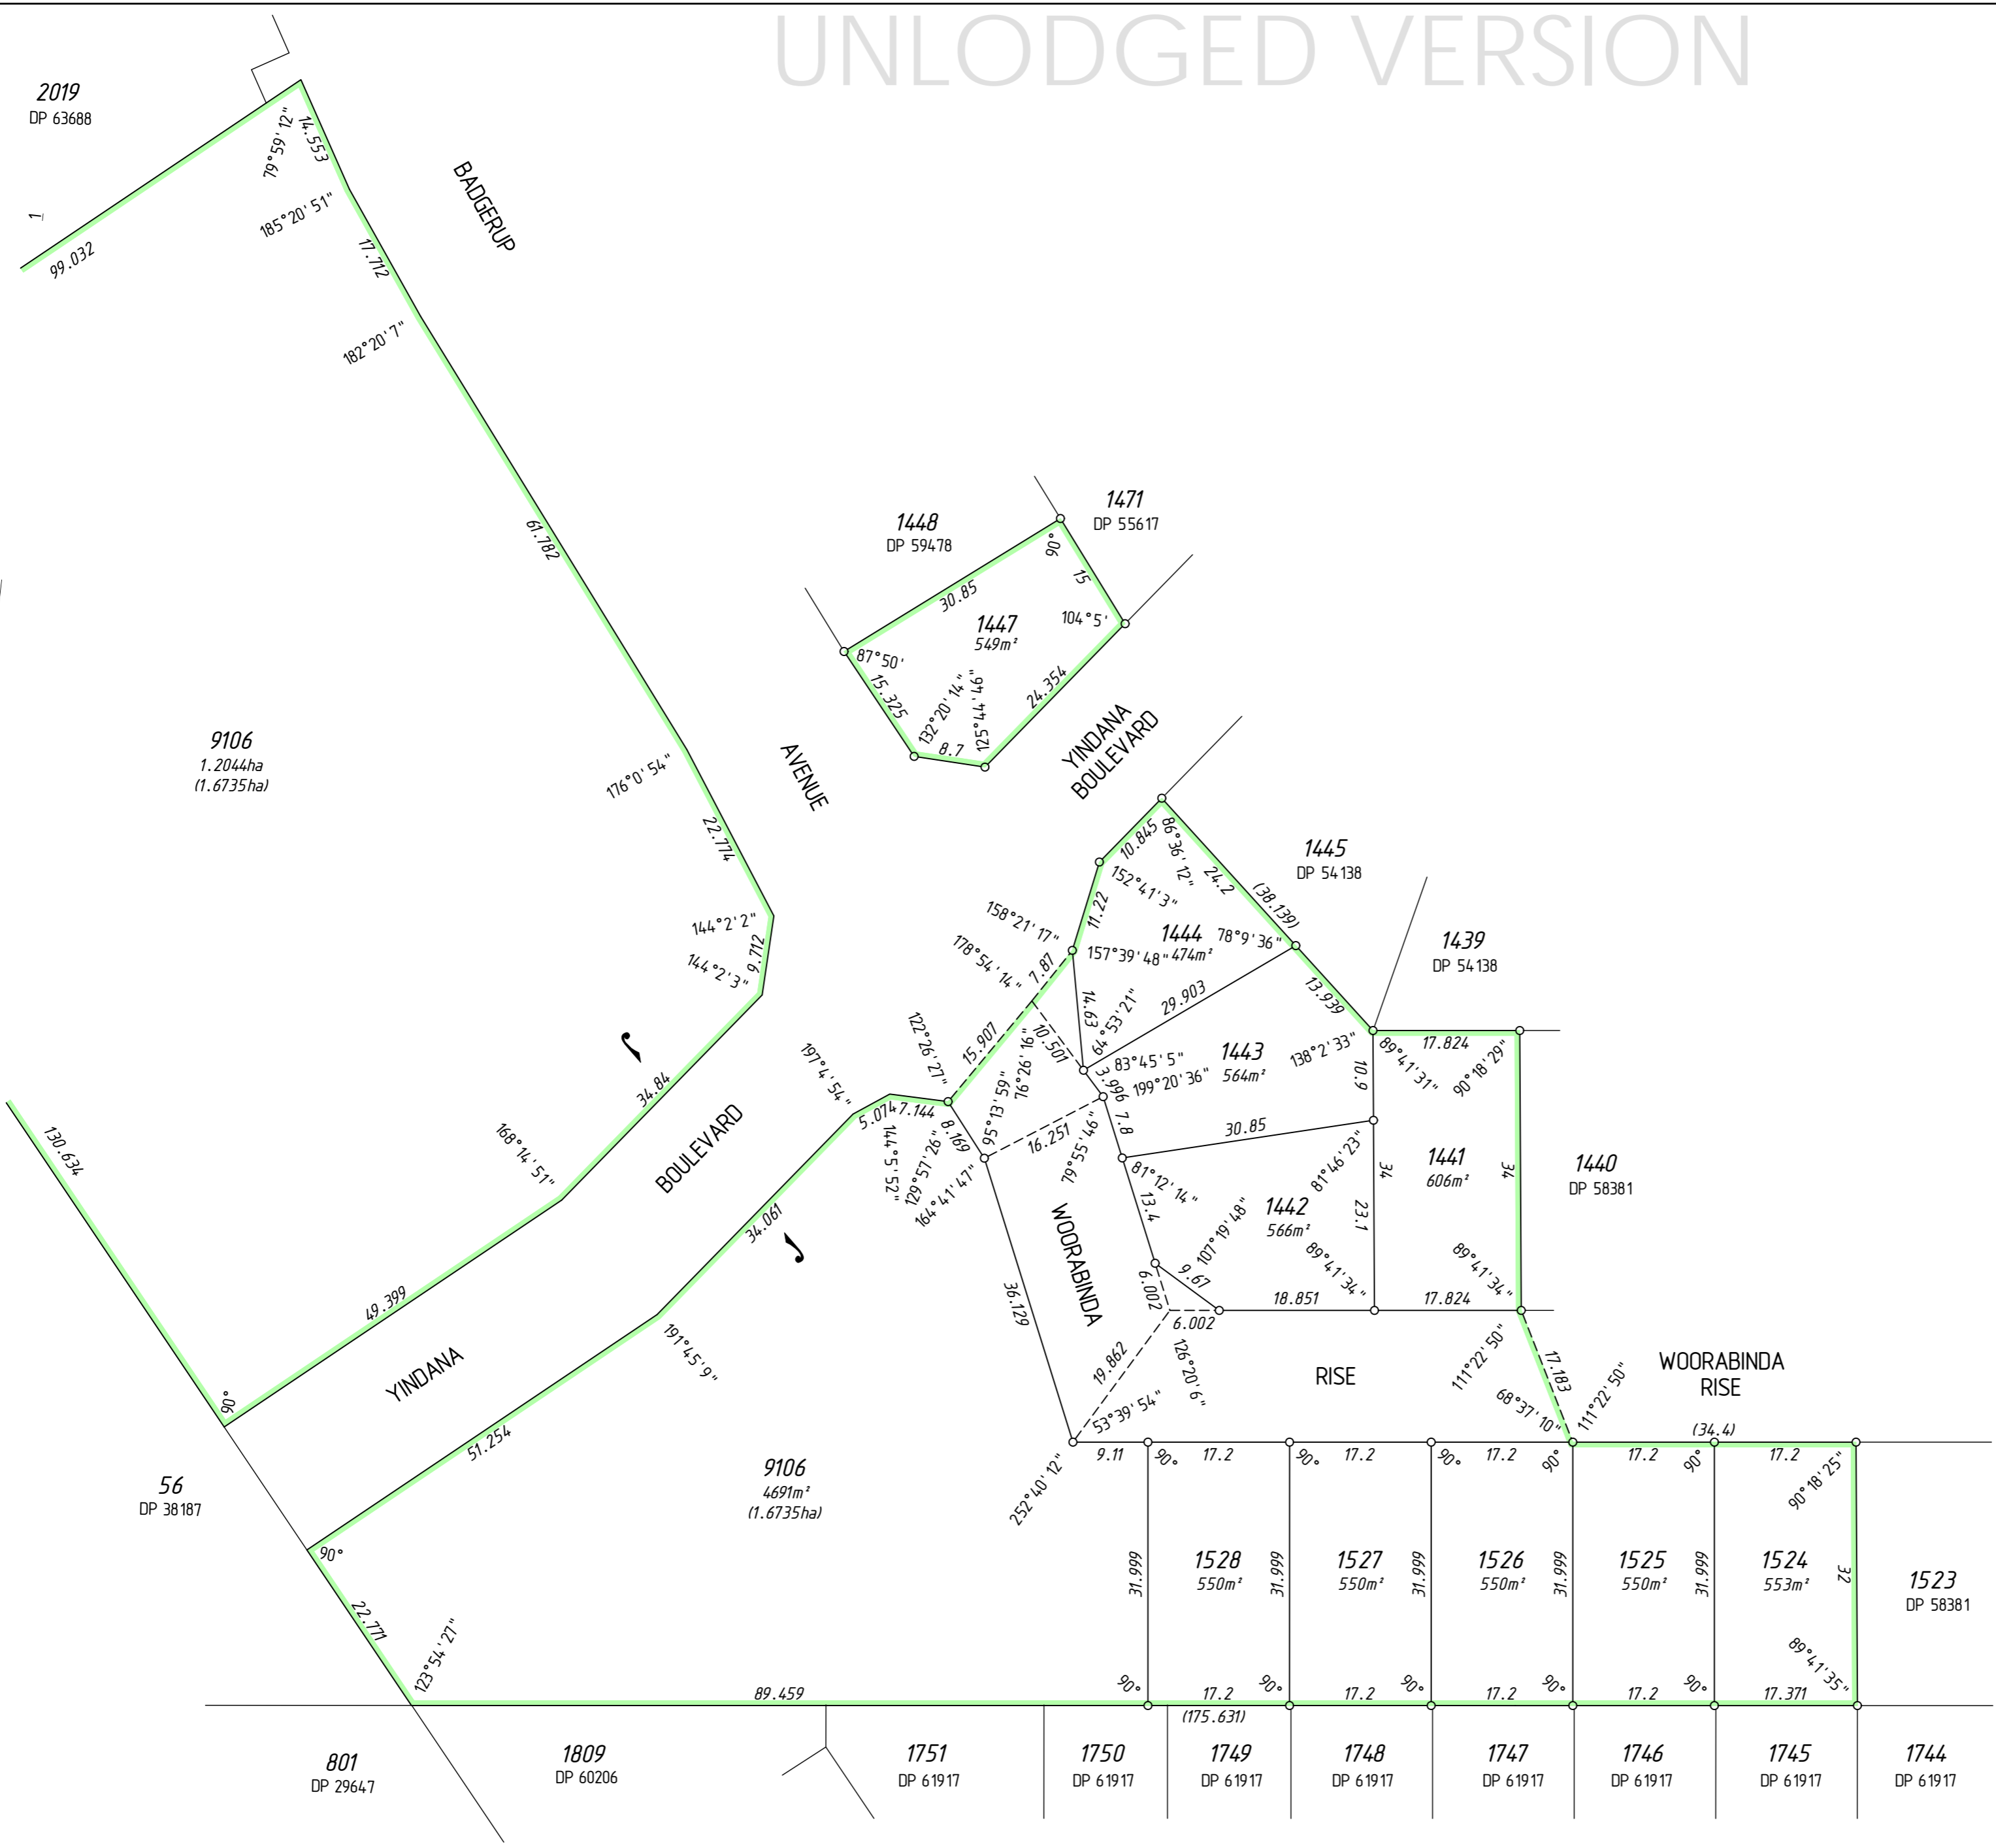

SURVEY CARRIED OUT UNDER REG 26A
SPECIAL SURVEY AREA GUIDELINES
ALL BOUNDARY / CORNER SURVEY MARKS
SHOWN ON THIS SHEET ARE INDICATIVE ONLY.
USE ONLY THE SURVEY SHEET/S WHEN DETERMINING
THE TRUE FINAL POSITION AND TYPE OF ALL SURVEY
MARKS PLACED PERTAINING TO THIS PLAN.

FOR HEADING SEE SHEET 1
FOR INTERESTS AND NOTIFICATIONS
SEE SHEET 5

SCALE: 1 : 600
at A2
ALL DISTANCES ARE IN METRES

MAPS Ref
95610dp-051b
Stage 23
DP64750#00.CSD

Licensed Surveyor _____ Date _____
APPROVED BY WESTERN AUSTRALIAN PLANNING COMMISSION
FILE 130365, 134.519



Delegated under Sec 16 P & O Act 2005 DATE _____
SHEET 2 OF 9 SHEETS
VERSION 1

DEPOSITED PLAN
64750



UNLODGED VERSION

UNLODGED VERSION

UNLODGED VERSION

UNLODGED VERSION

PRELIMINARY ONLY
UNLODGED VERSION
SUBJECT TO
LANDGATE AUDIT
This version is
- Current as at 08/07/2009
- Subject to change without notice
- Not for construction purposes
- A LANDGATE APPROVED COPY
should be obtained for such purposes.

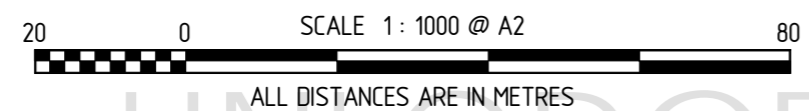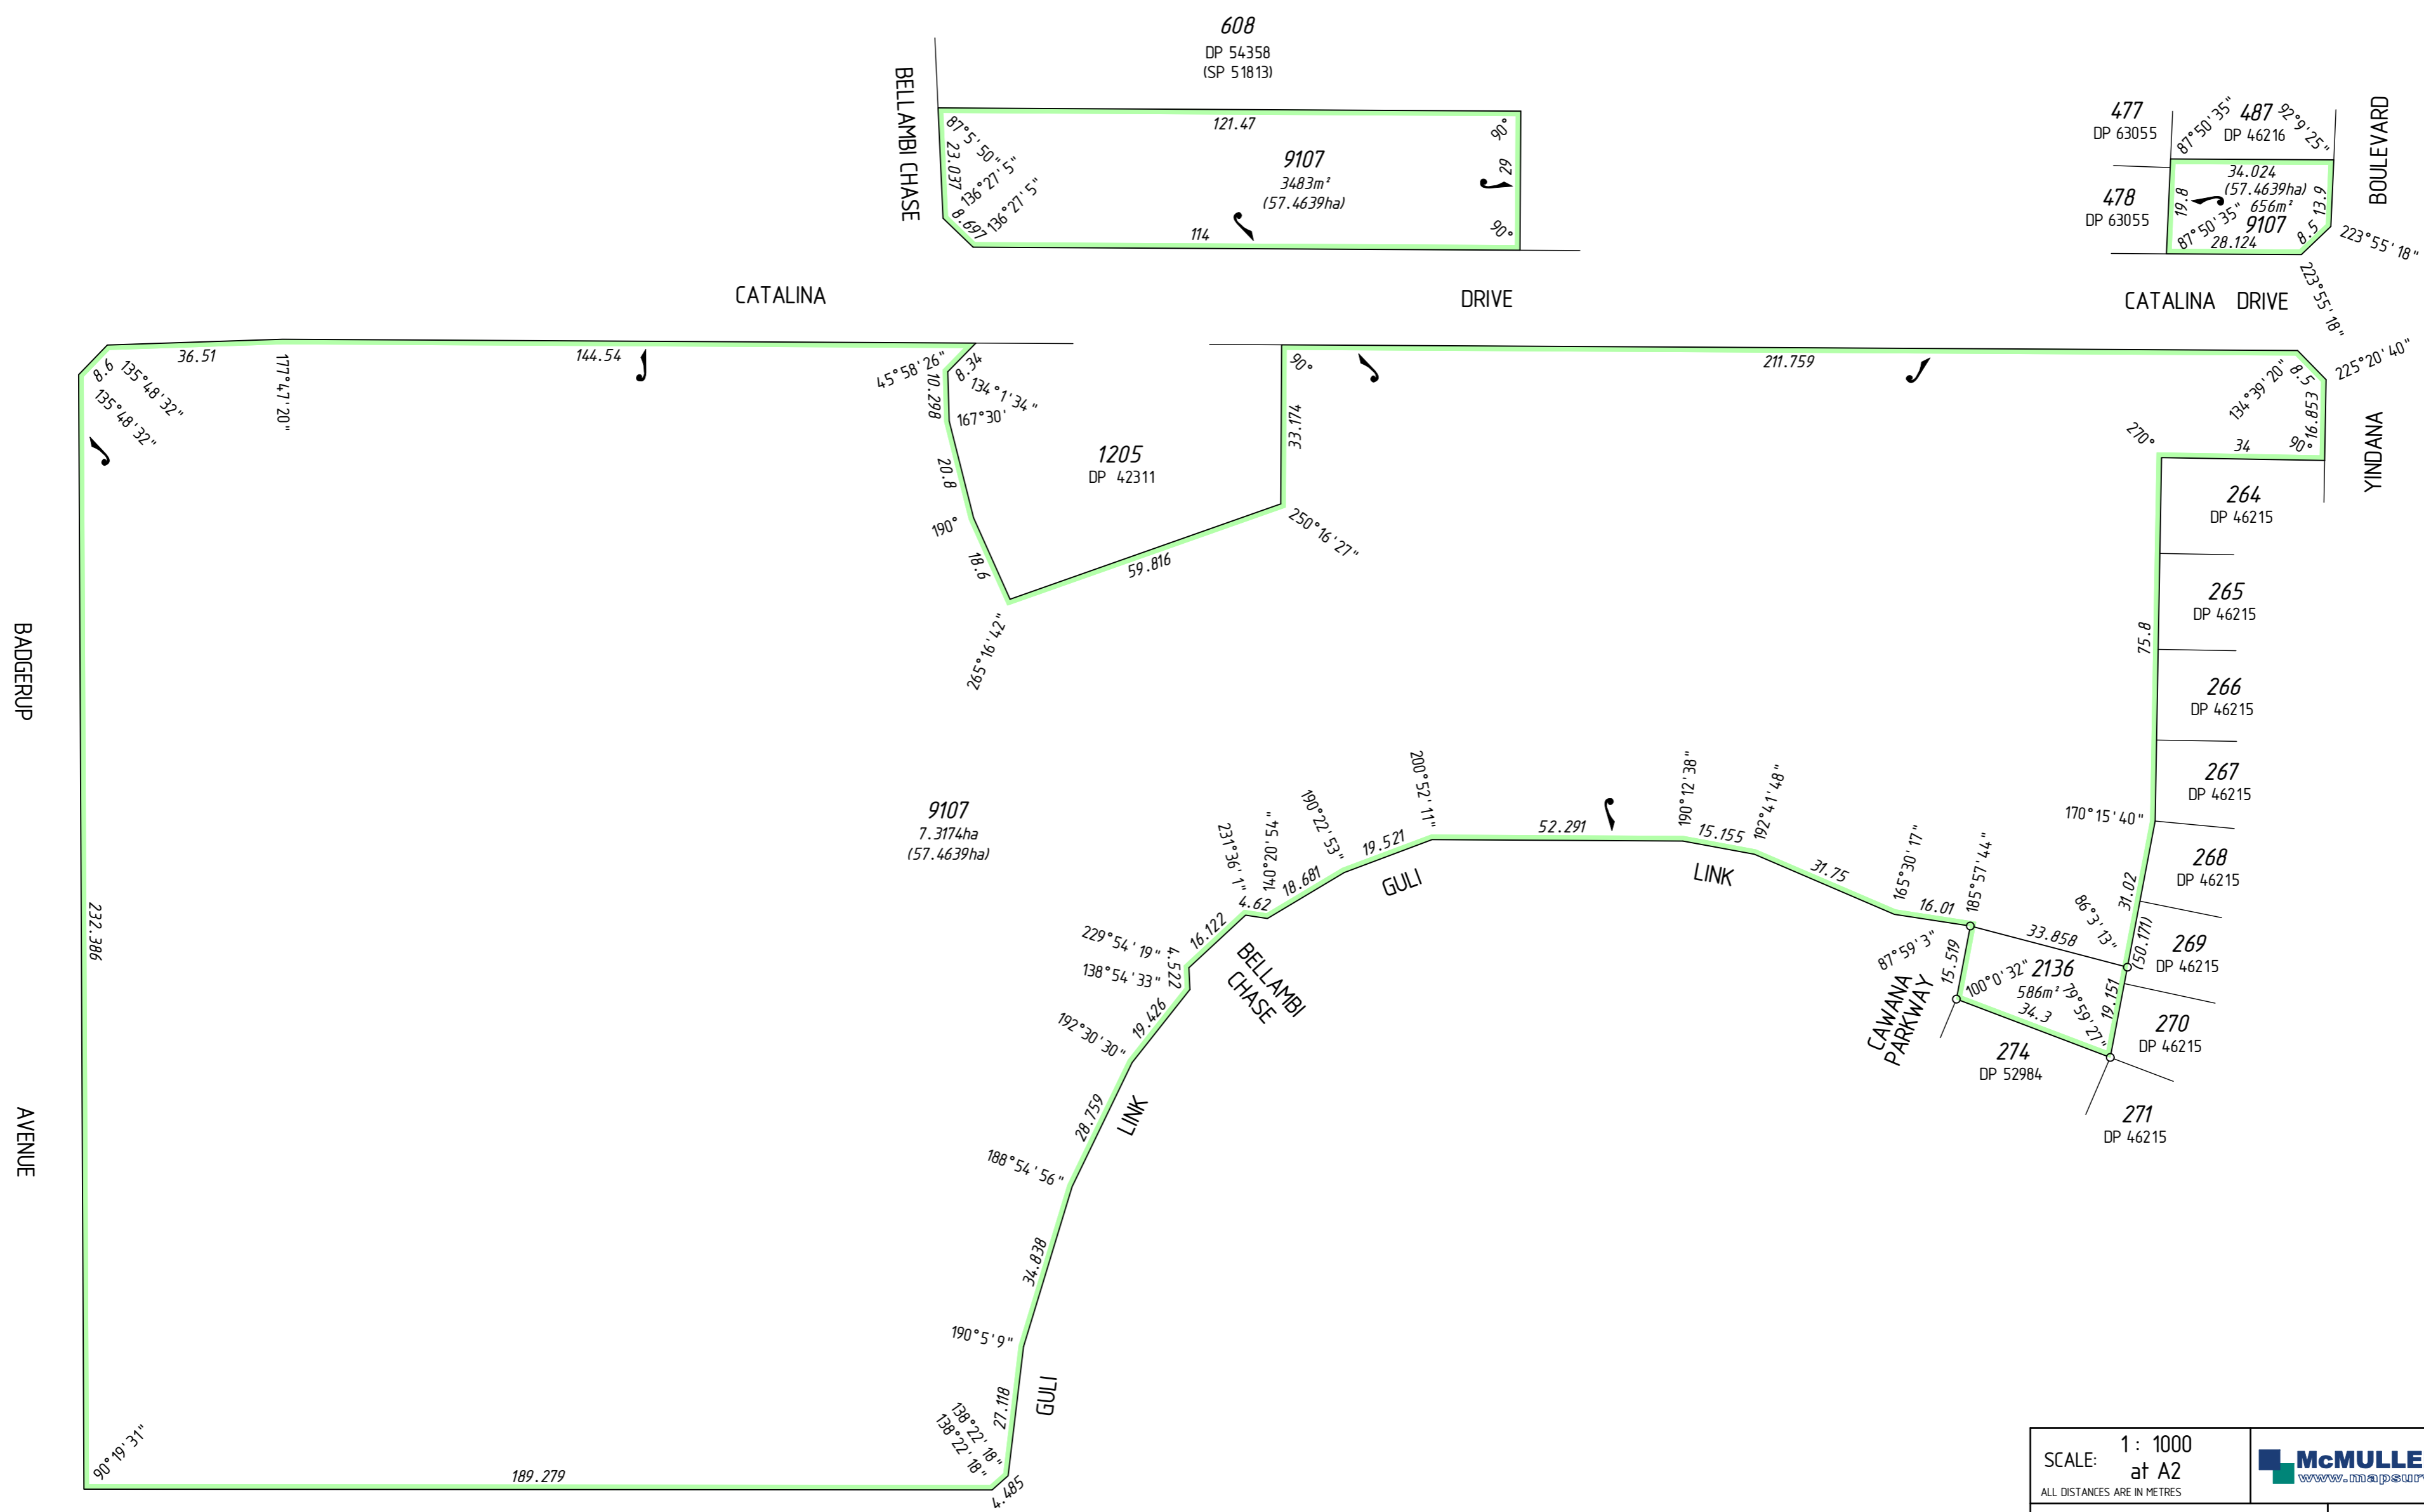

SURVEY CARRIED OUT UNDER REG 26A
SPECIAL SURVEY AREA GUIDELINES
ALL BOUNDARY / CORNER SURVEY MARKS
SHOWN ON THIS SHEET ARE INDICATIVE ONLY.
USE ONLY THE SURVEY SHEET/S WHEN DETERMINING
THE TRUE FINAL POSITION AND TYPE OF ALL SURVEY
MARKS PLACED PERTAINING TO THIS PLAN.

FOR HEADING SEE SHEET 1
FOR INTERESTS AND NOTIFICATIONS
SEE SHEET 5

SCALE: 1: 1000
at A2
ALL DISTANCES ARE IN METRES

McMULLENOLAN MAPS Ref
www.mcmullenolan.com.au 956 10dp-051b
DP64750#00.CSD

Licensed Surveyor _____ Date _____
APPROVED BY WESTERN AUSTRALIAN PLANNING COMMISSION
FILE . 130365, 134.519
Delegated under Sec 16 P & O Act 2005 DATE _____
SHEET 3 OF 9 SHEETS
VERSION 1



DEPOSITED PLAN
64750



INTERESTS AND NOTIFICATIONS

SUBJECT	PURPOSE	STATUTORY REFERENCE	ORIGIN	LAND BURDENED	BENEFIT TO	COMMENTS
⑥	EASEMENT (Sewerage)	SEC 167 OF THE P. & D. ACT, REG 6	DP 58381	LOT 9107	WATER CORPORATION	SEE NOTE 'Z' ON SHEET 8
	RESTRICTIVE COVENANT	SEC 136D OF THE T.L.A.	THIS PLAN & DOC	ALL LOTS EXCEPT 9106 & 9107	ALL LOTS EXCEPT 9106 & 9107	
	NOTIFICATION	SEC 165 OF THE P. & D. ACT	DOC	ALL LOTS EXCEPT 9106 & 9107		(MOSQUITOES)

PRELIMINARY ONLY
 UNLODGED VERSION
 SUBJECT TO
 LANDGATE AUDIT
 This version is
 - Current as at 08/07/2009
 - Subject to change without notice
 - All distances are in metres
 - LANDGATE APPROVED copy
 should be obtained for such purposes.

UNLODGED VERSION

UNLODGED VERSION

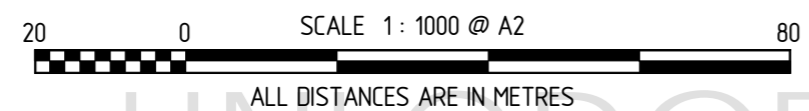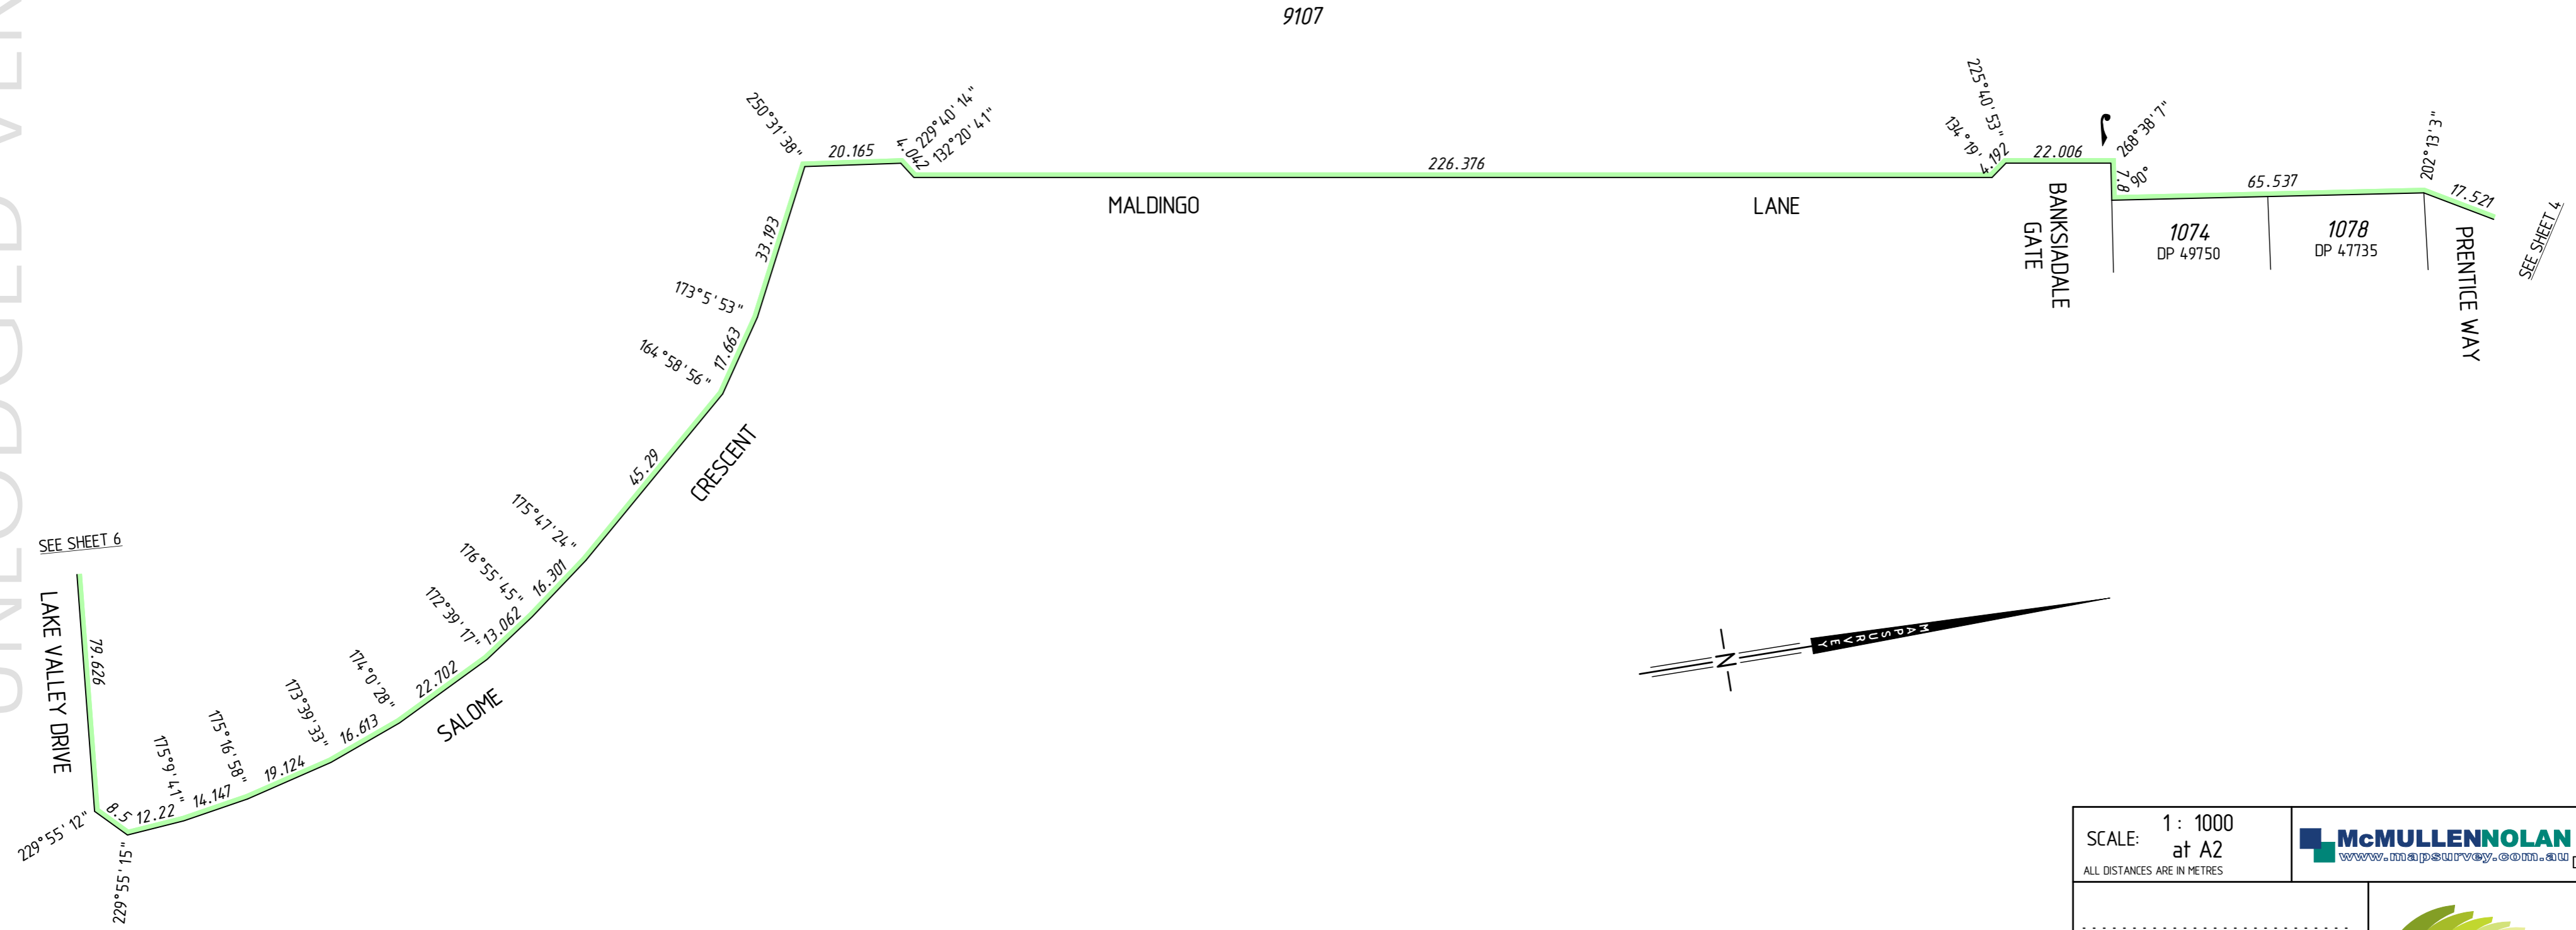

SURVEY CARRIED OUT UNDER REG 26A
 SPECIAL SURVEY AREA GUIDELINES
 ALL BOUNDARY / CORNER SURVEY MARKS
 SHOWN ON THIS SHEET ARE INDICATIVE ONLY.
 USE ONLY THE SURVEY SHEET/S WHEN DETERMINING
 THE TRUE FINAL POSITION AND TYPE OF ALL SURVEY
 MARKS PLACED PERTAINING TO THIS PLAN.




FOR HEADING SEE SHEET 1

SCALE: 1: 1000 at A2 ALL DISTANCES ARE IN METRES	MAPS Ref 95610dp-051b DP64750#00.CSD
Licensed Surveyor _____ Date _____ APPROVED BY WESTERN AUSTRALIAN PLANNING COMMISSION FILE .130365.134.519	Western Australian Land Information Authority
SHEET 5 OF 9 SHEETS VERSION 1	DEPOSITED PLAN <h1>64750</h1>

UNLODGED VERSION

UNLODGED VERSION

UNLODGED VERSION

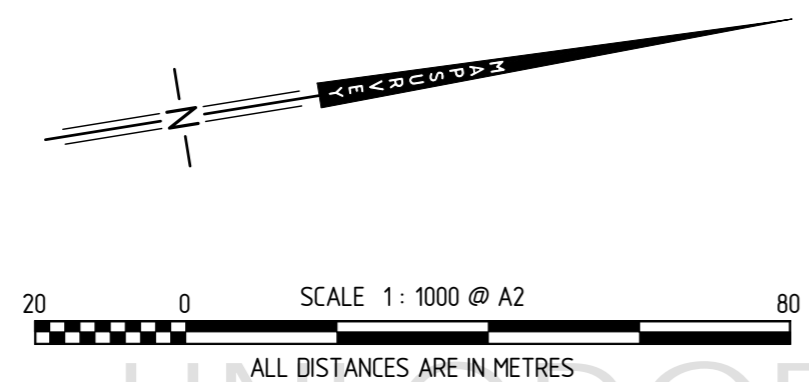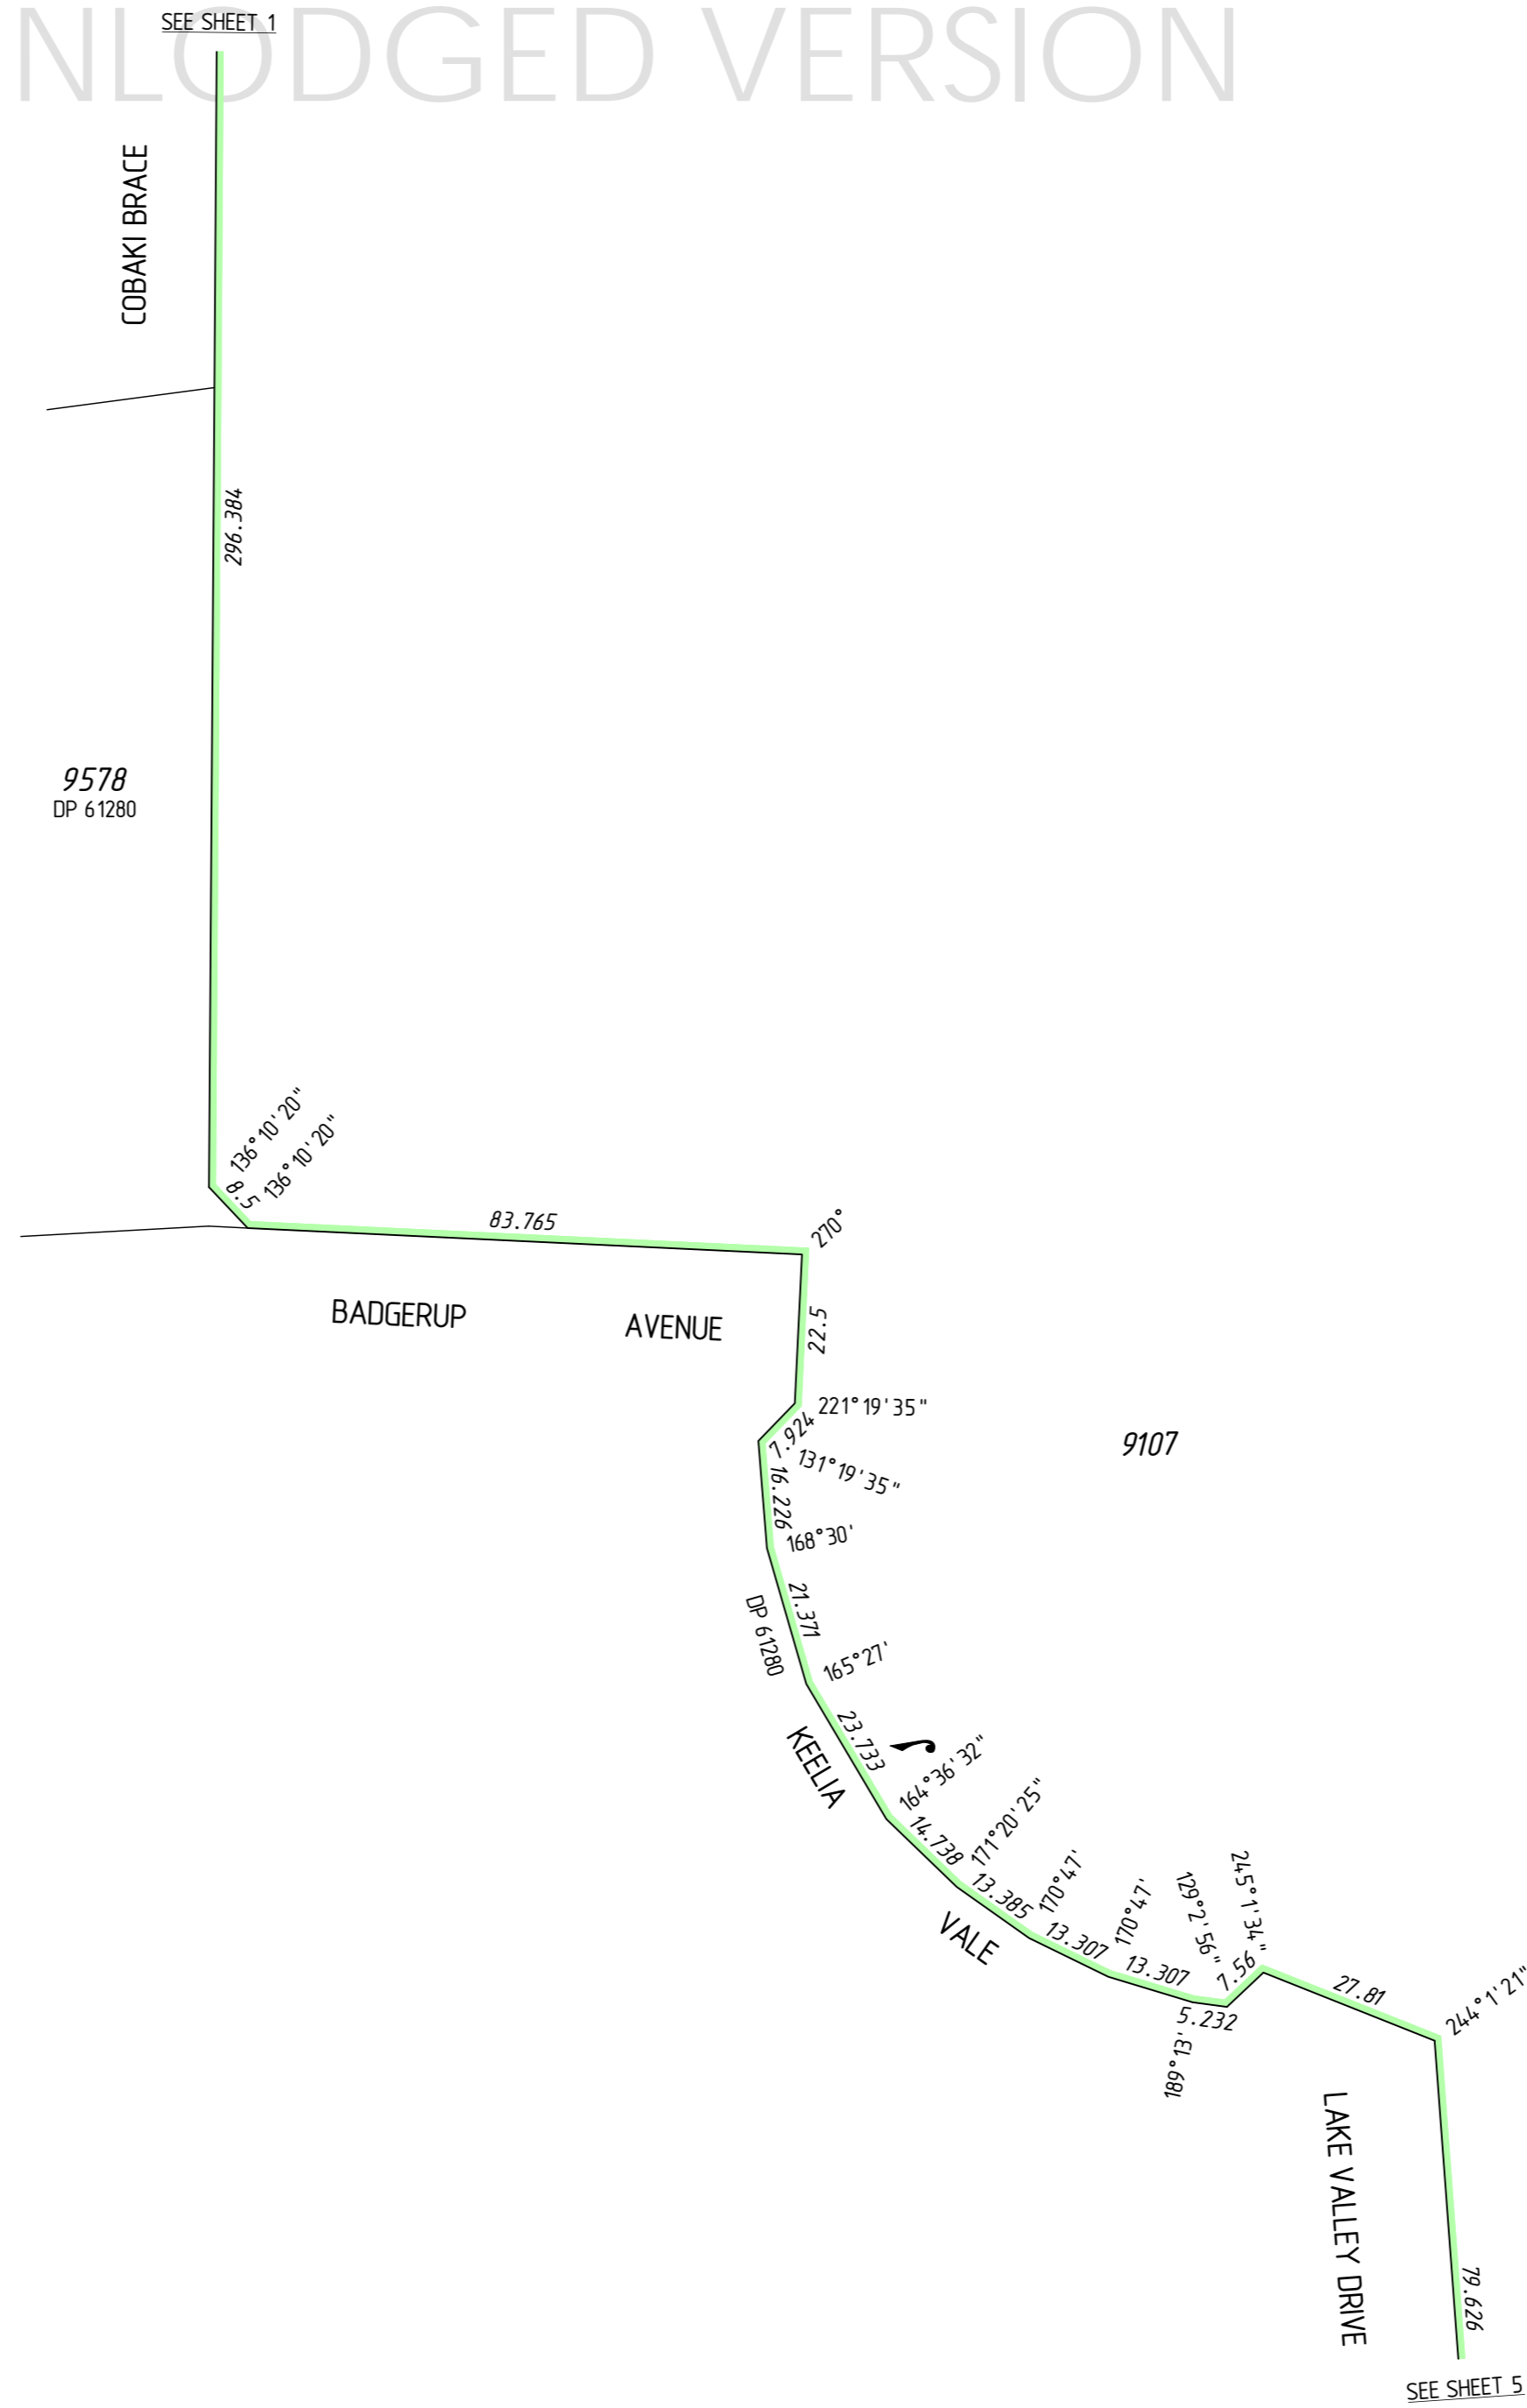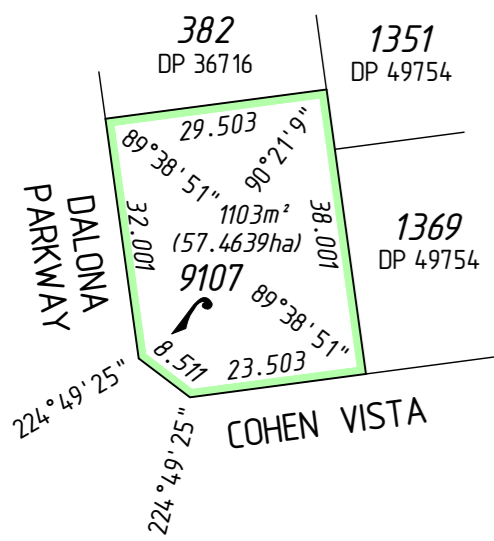

SURVEY CARRIED OUT UNDER REG 26A
SPECIAL SURVEY AREA GUIDELINES
ALL BOUNDARY / CORNER SURVEY MARKS
SHOWN ON THIS SHEET ARE INDICATIVE ONLY.
USE ONLY THE SURVEY SHEET/S WHEN DETERMINING
THE TRUE FINAL POSITION AND TYPE OF ALL SURVEY
MARKS PLACED PERTAINING TO THIS PLAN.

FOR HEADING SEE SHEET 1
FOR INTERESTS AND NOTIFICATIONS
SEE SHEET 5

PRELIMINARY ONLY
UNLODGED VERSION
SUBJECT TO
LANDGATE AUDIT

This version is
- Current as at 08/07/2009
- Subject to change without notice
- Not for construction
- LANDGATE APPROVED copy
should be obtained for such purposes.

SCALE: 1: 1000 at A2 ALL DISTANCES ARE IN METRES	 Western Australian Land Information Authority	MAPS Ref 95610dp-051b DP64750#00.CSD
Licensed Surveyor _____ Date _____	 DEPOSITED PLAN 64750	
APPROVED BY WESTERN AUSTRALIAN PLANNING COMMISSION FILE 130365, 134519		
Delegated under Sec 16 P & O Act 2005 _____ DATE _____		
SHEET 6 OF 9 SHEETS VERSION 1		


UNLODGED VERSION

UNLODGED VERSION

PRELIMINARY ONLY
UNLODGED VERSION
SUBJECT TO
LANDGATE AUDIT
This version is
- Current as at 08/07/2009
- Subject to change without notice
- All distances are in metres
- A LANDGATE APPROVED COPY
should be obtained for such purposes.


UNLODGED VERSION

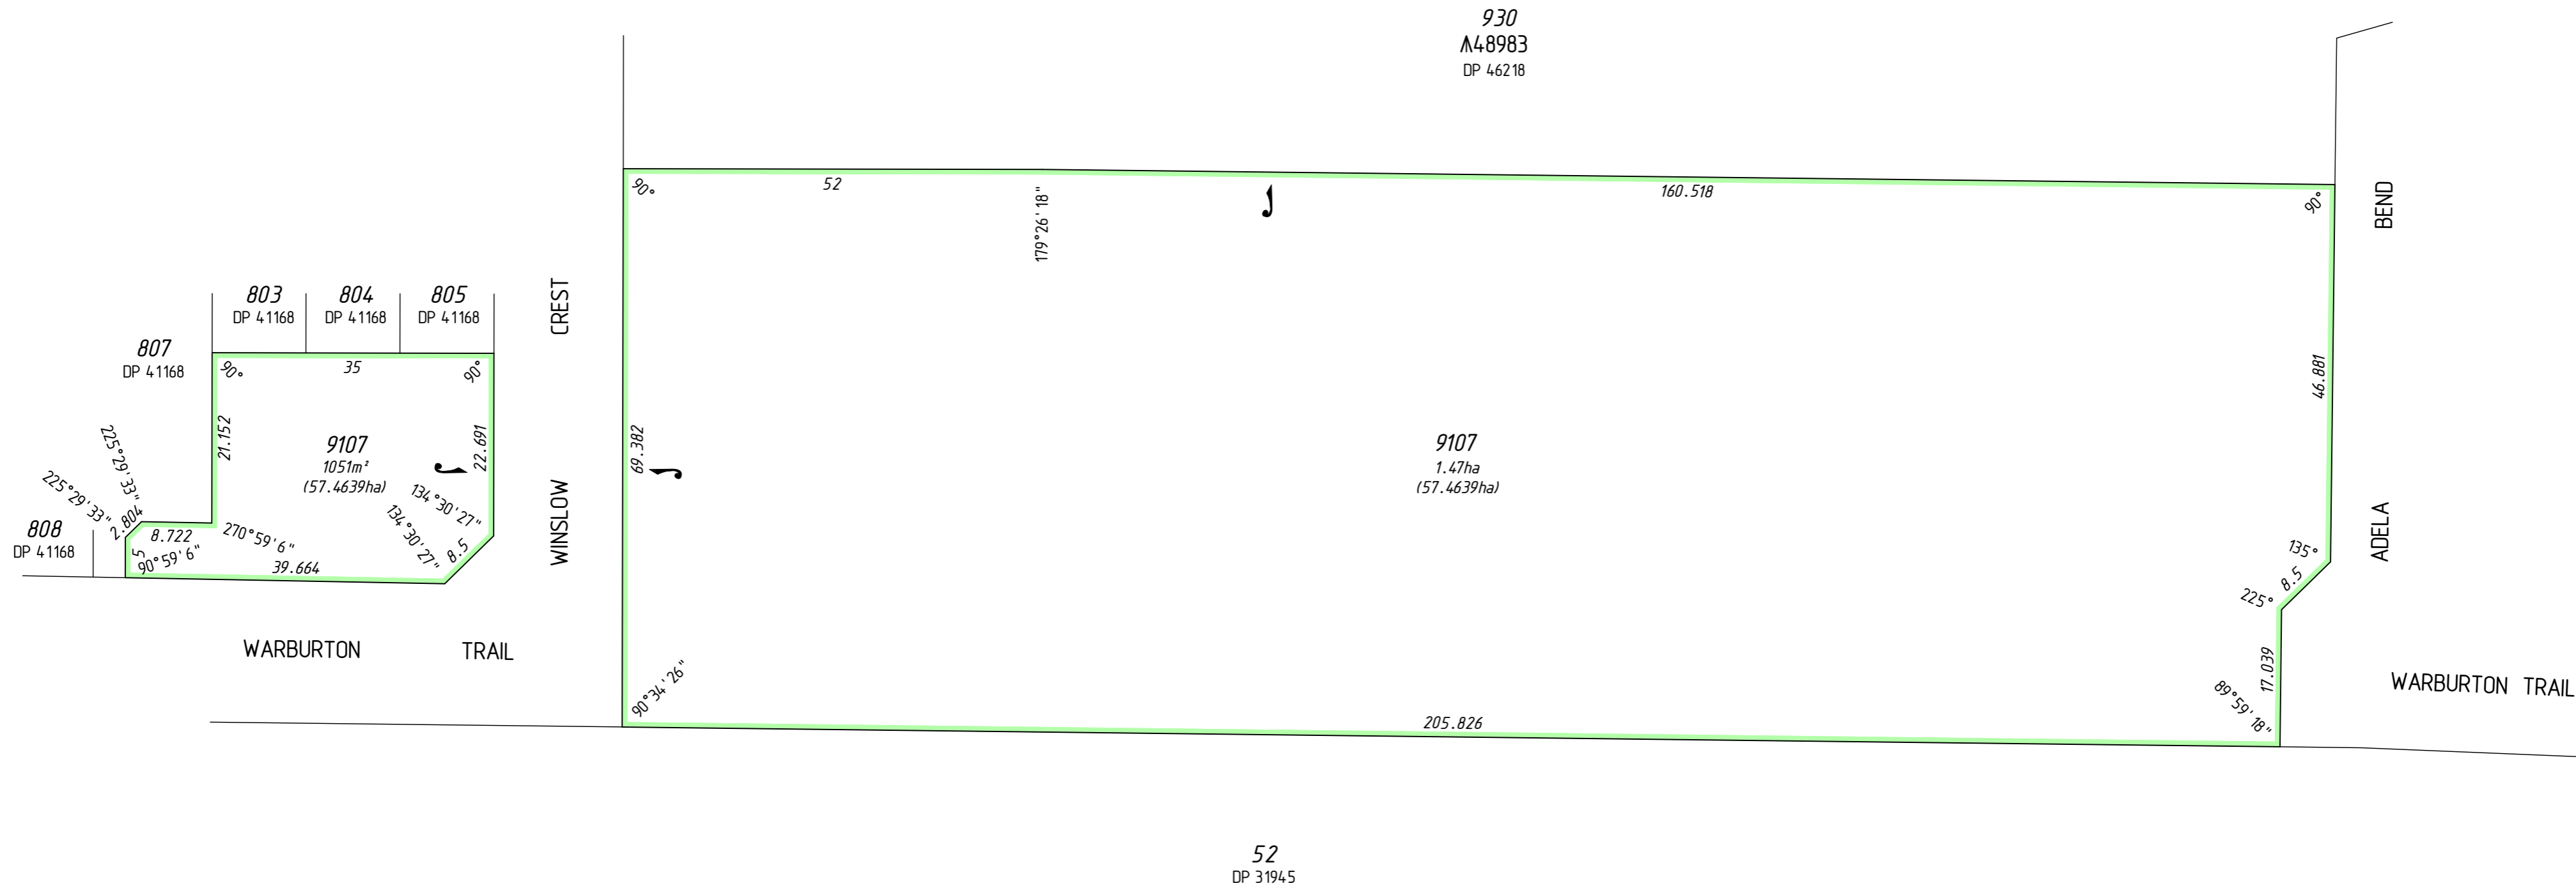

UNLODGED VERSION



FOR HEADING SEE SHEET 1
FOR INTERESTS AND NOTIFICATIONS
SEE SHEET 5

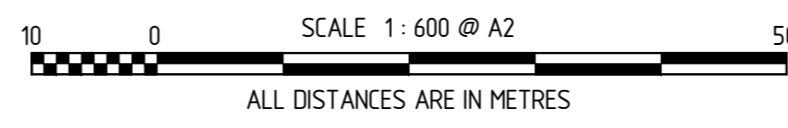SURVEY CARRIED OUT UNDER REG 26A
SPECIAL SURVEY AREA GUIDELINES
ALL BOUNDARY / CORNER SURVEY MARKS
SHOWN ON THIS SHEET ARE INDICATIVE ONLY.
USE ONLY THE SURVEY SHEET/S WHEN DETERMINING
THE TRUE FINAL POSITION AND TYPE OF ALL SURVEY
MARKS PLACED PERTAINING TO THIS PLAN.



SCALE: 1 : 600 at A2 ALL DISTANCES ARE IN METRES	 <small>www.mcmullenolan.com.au</small>	<small>MAPS Ref</small> <small>956 10dp-05 1b</small> <small>DP64750#00.CSD</small>
<small>Licensed Surveyor</small> <small>Date</small> <small>APPROVED BY WESTERN AUSTRALIAN PLANNING COMMISSION</small> <small>FILE</small> 130365, 134519	 <small>Western Australian Land Information Authority</small>	
<small>Delegated under Sec 16 P & O Act 2005</small> <small>DATE</small> SHEET 7 OF 9 SHEETS <small>VERSION 1</small>	DEPOSITED PLAN 64750	



UNLODGED VERSION

UNLODGED VERSION

PRELIMINARY ONLY
UNLODGED VERSION
SUBJECT TO
LANDGATE AUDIT
This version is
- Current as at 08/07/2009
- Subject to change without notice
- Not for construction
- A LANDGATE APPROVED COPY
should be obtained for such purposes.

UNLODGED VERSION

UNLODGED VERSION

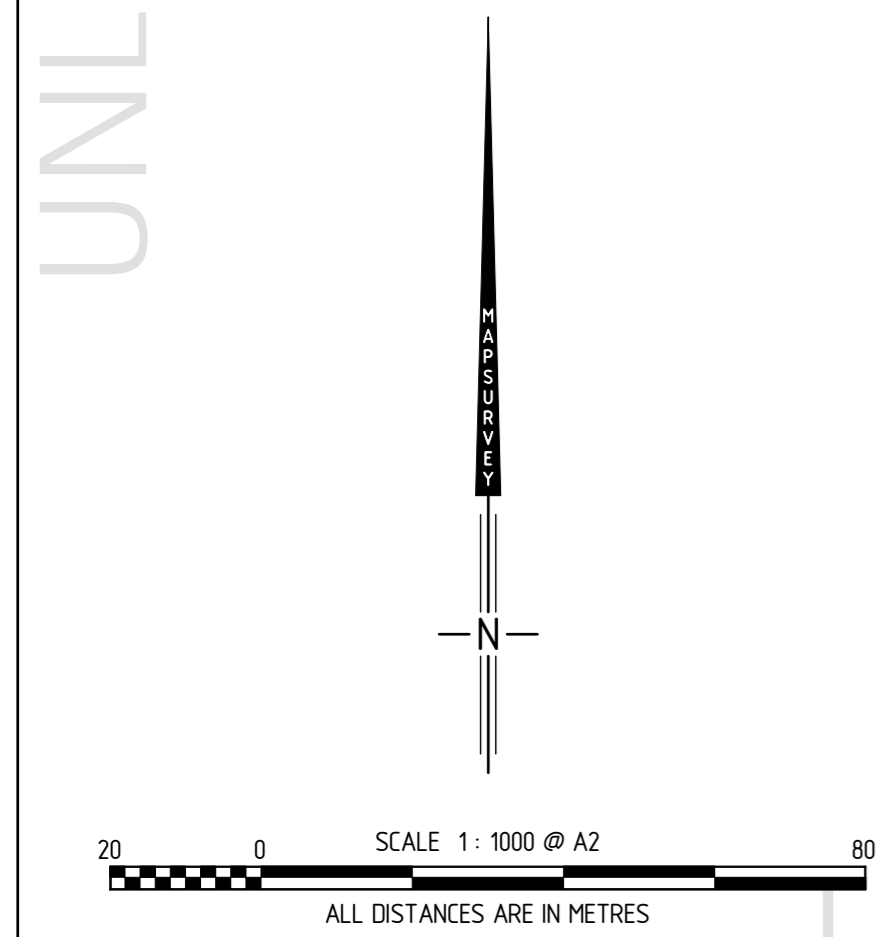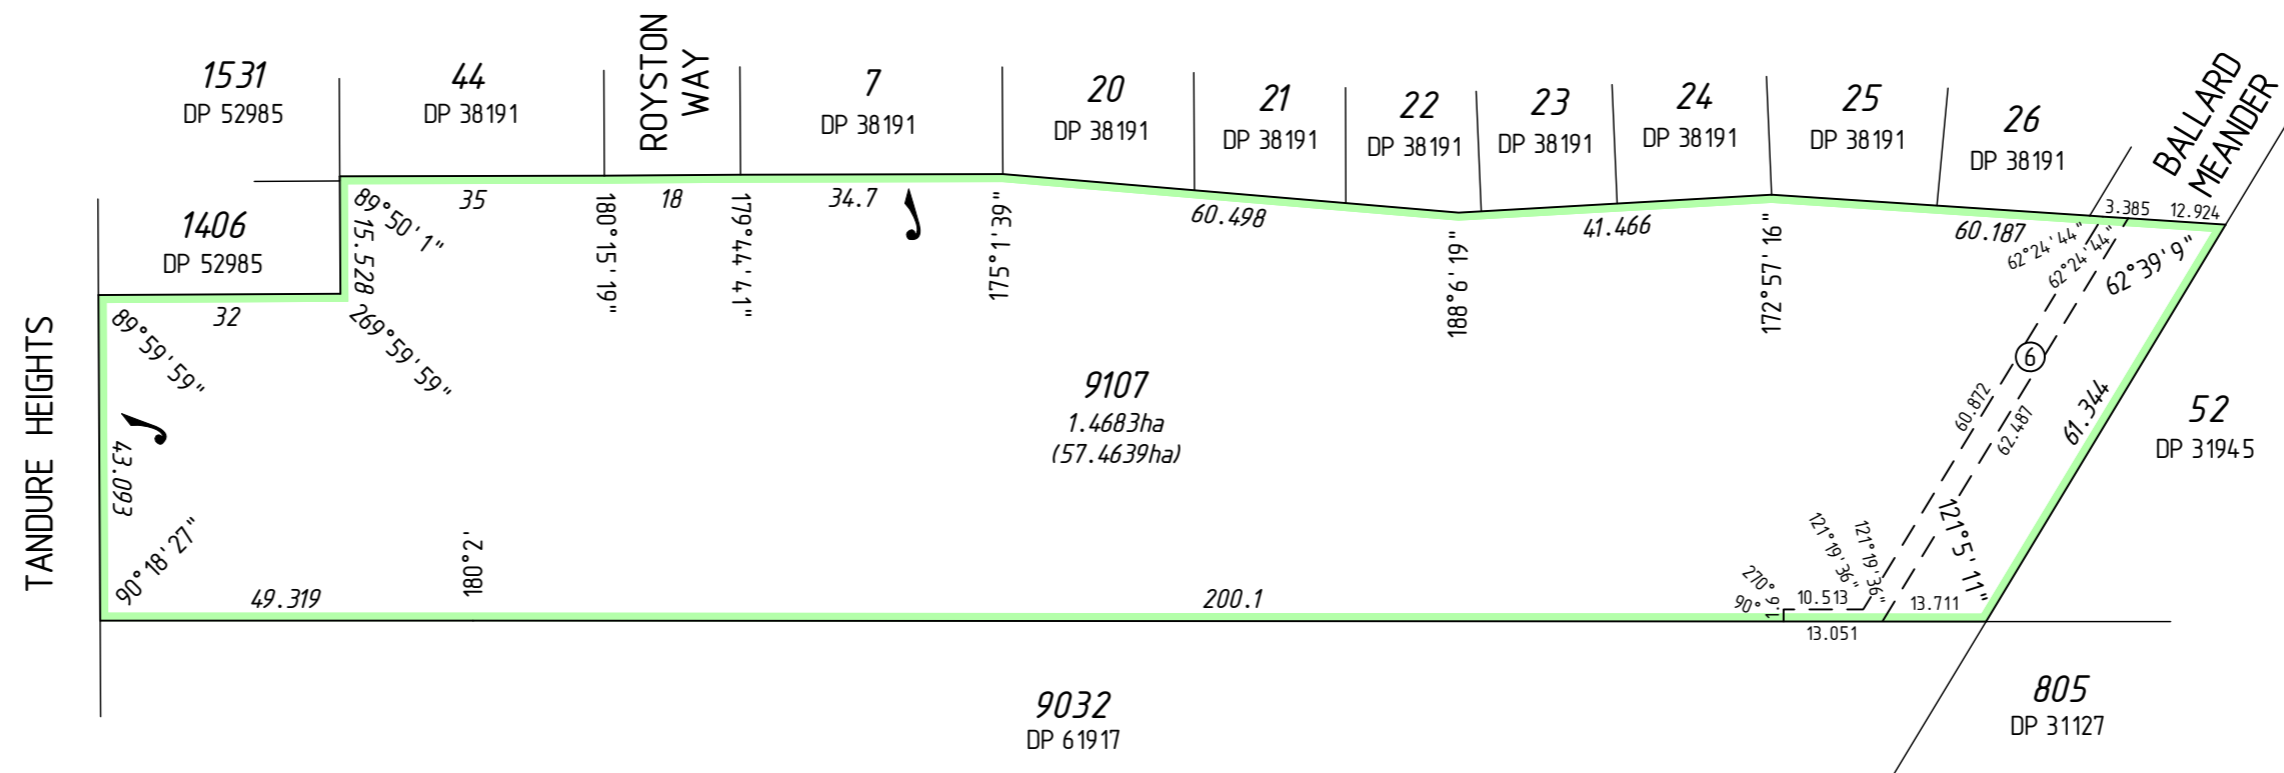

SURVEY CARRIED OUT UNDER REG 26A
SPECIAL SURVEY AREA GUIDELINES
ALL BOUNDARY / CORNER SURVEY MARKS
SHOWN ON THIS SHEET ARE INDICATIVE ONLY.
USE ONLY THE SURVEY SHEET/S WHEN DETERMINING
THE TRUE FINAL POSITION AND TYPE OF ALL SURVEY
MARKS PLACED PERTAINING TO THIS PLAN.

NOTE 2: THE EASEMENT DIMENSIONS AND
POSITION ON THIS PLAN ARE BASED
ON ACCURATE SURVEY ALIGNMENTS

FOR HEADING SEE SHEET 1
FOR INTERESTS AND NOTIFICATIONS
SEE SHEET 5


SCALE: 1: 1000 at A2 ALL DISTANCES ARE IN METRES	 <small>www.mcmullenolan.com.au</small>	<small>MAPS Ref</small> 95610dp-051b DP64750#00.CSD
<small>Licensed Surveyor</small> <small>Date</small> <small>APPROVED BY WESTERN AUSTRALIAN PLANNING COMMISSION</small> <small>FILE</small> 130365, 134519	 <small>Western Australian Land Information Authority</small>	
<small>Delegated under Sec 16 P & O Act 2005</small> <small>DATE</small> SHEET 8 OF 9 SHEETS VERSION 1	DEPOSITED PLAN 64750	

UNLODGED VERSION


UNLODGED VERSION

UNLODGED VERSION

PRELIMINARY ONLY
UNLODGED VERSION
SUBJECT TO
LANDGATE AUDIT
This version is
- Current as at 08/07/2009
- Subject to change without notice
- Not for construction
- A LANDGATE APPROVED COPY
should be obtained for such purposes.

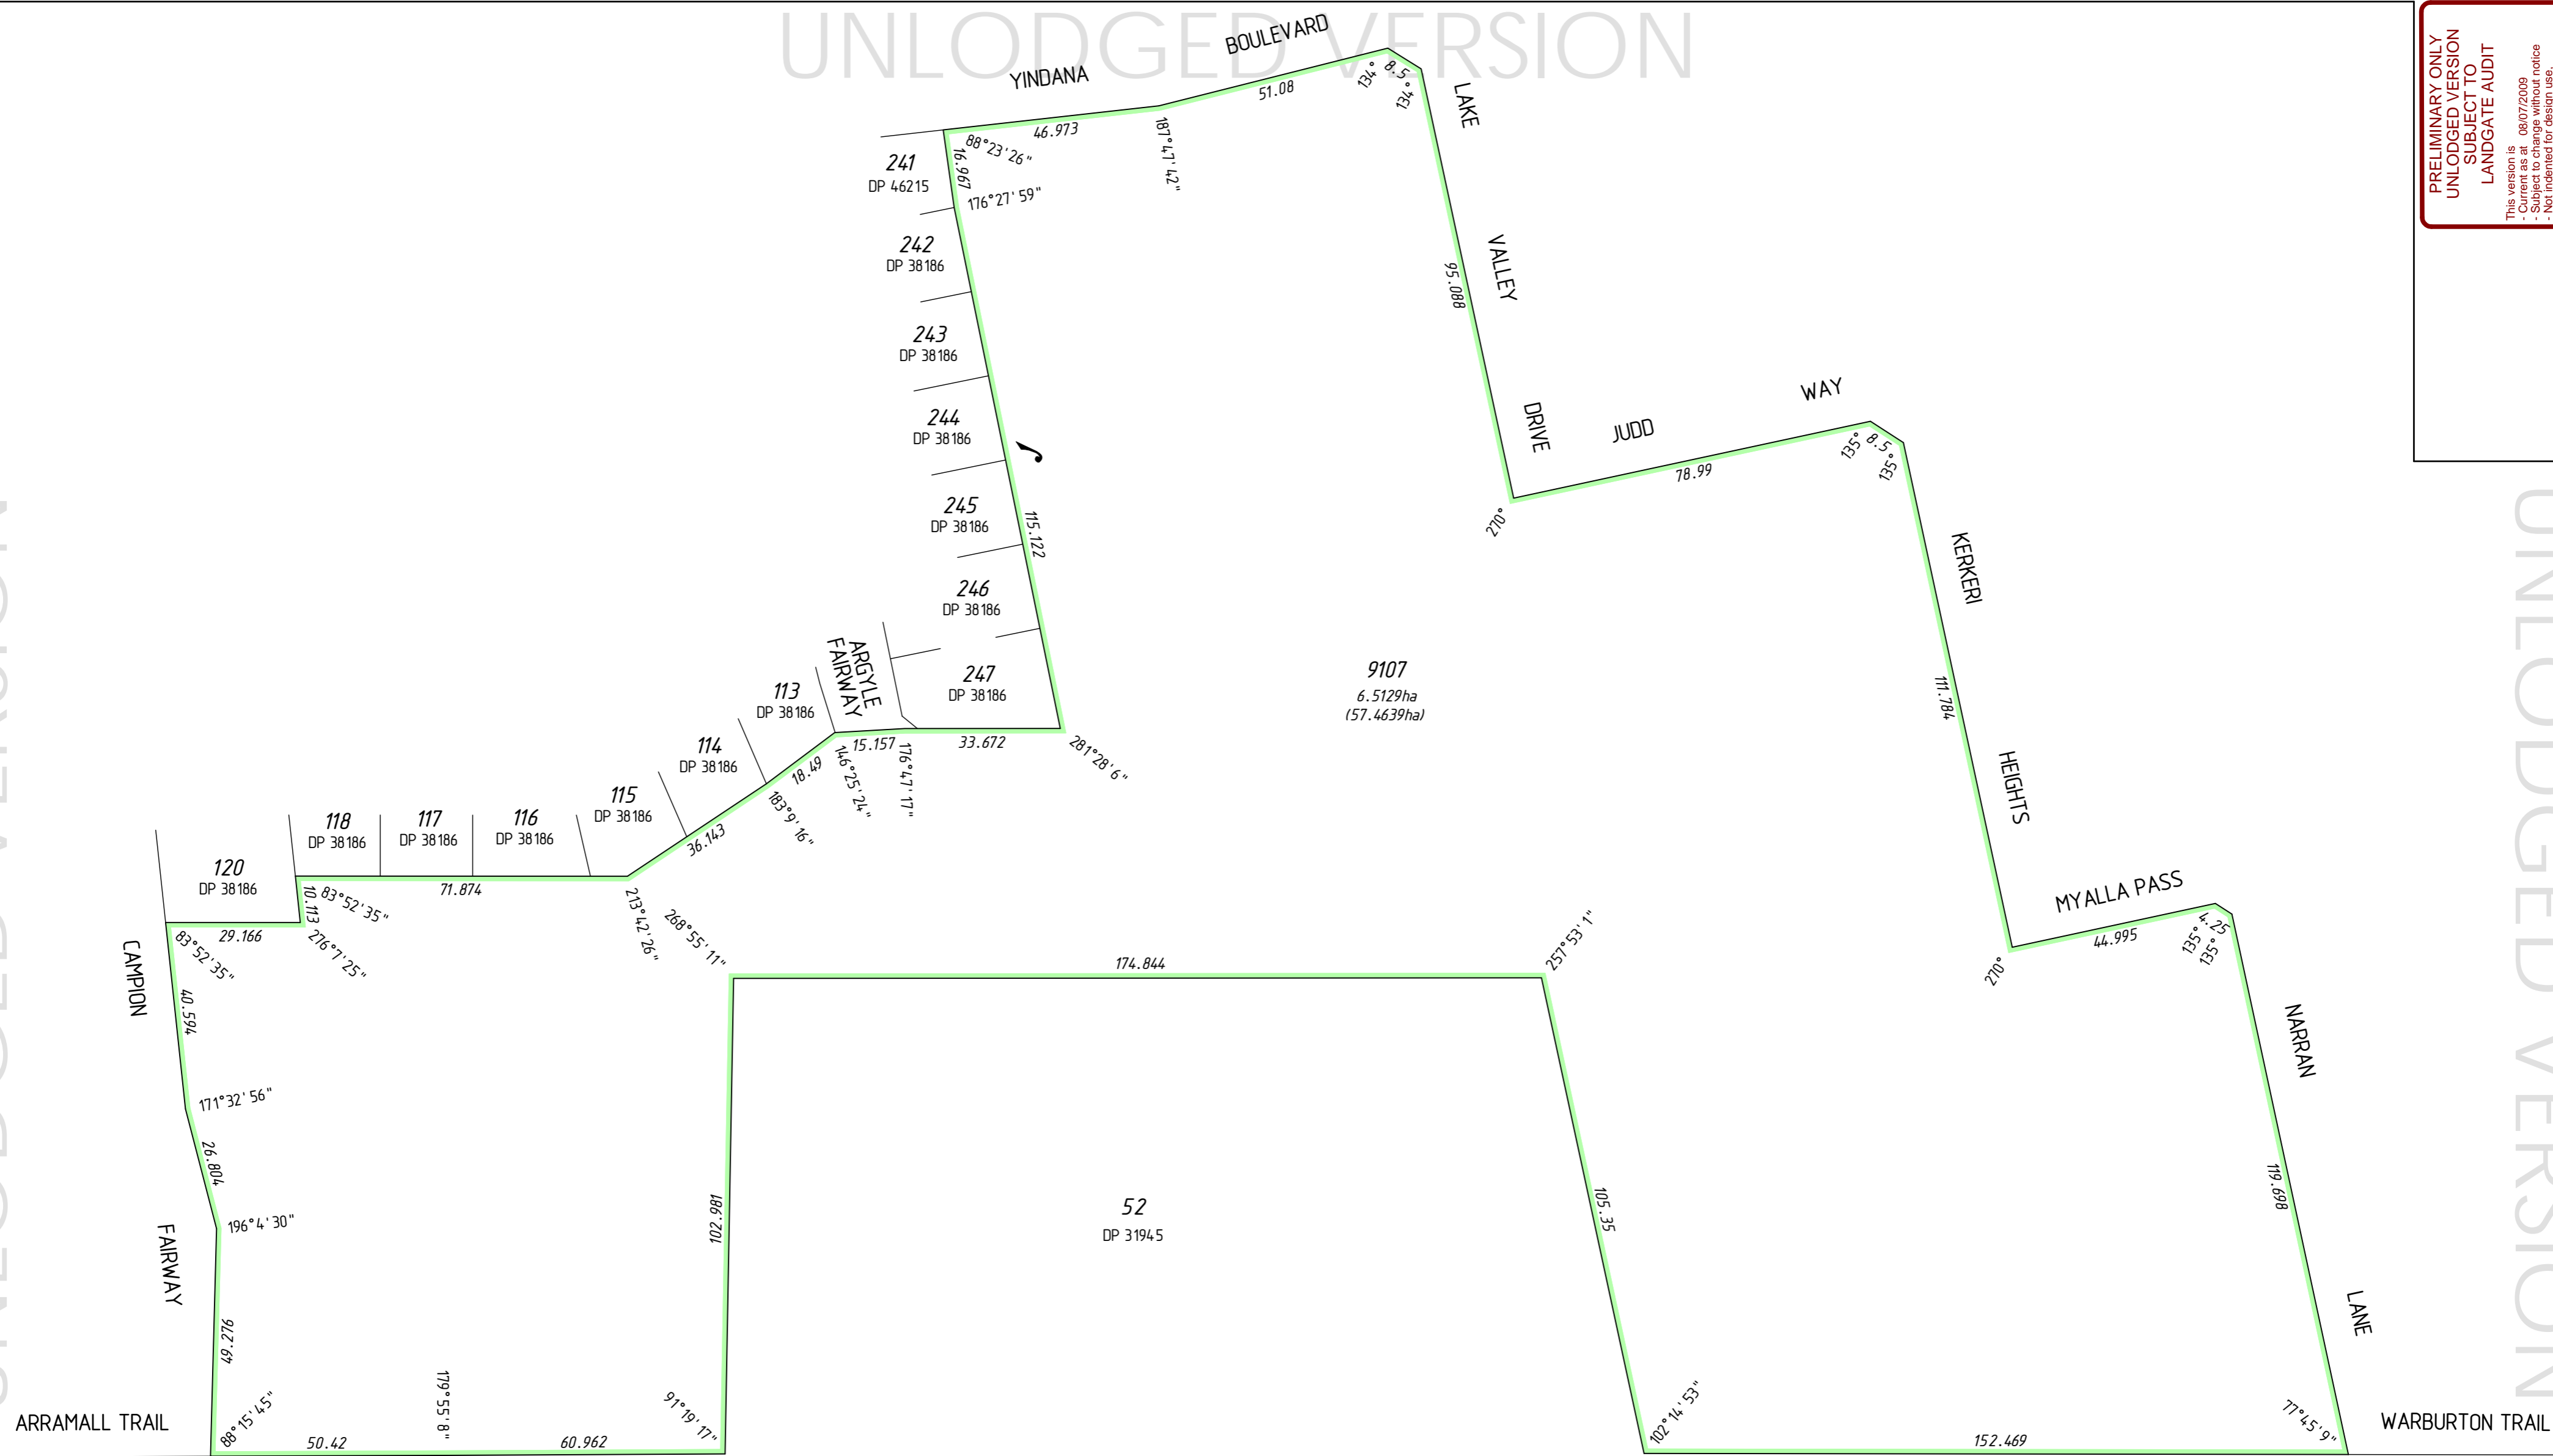

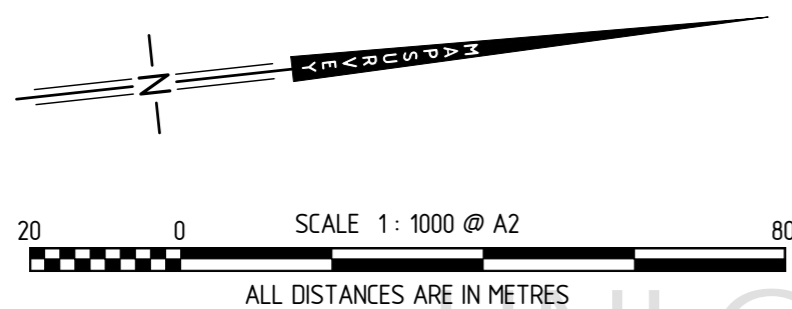

UNLODGED VERSION



SURVEY CARRIED OUT UNDER REG 26A
SPECIAL SURVEY AREA GUIDELINES
ALL BOUNDARY / CORNER SURVEY MARKS
SHOWN ON THIS SHEET ARE INDICATIVE ONLY.
USE ONLY THE SURVEY SHEET/S WHEN DETERMINING
THE TRUE FINAL POSITION AND TYPE OF ALL SURVEY
MARKS PLACED PERTAINING TO THIS PLAN.

FOR HEADING SEE SHEET 1
FOR INTERESTS AND NOTIFICATIONS
SEE SHEET 5

SCALE: 1 : 1000 at A2 ALL DISTANCES ARE IN METRES	 <small>www.mcmullenolan.com.au</small>	<small>MAPS Ref</small> <small>95610dp-051a</small> <small>DP64750#00.CSD</small>
Licensed Surveyor	Date	 <small>Western Australian Land Information Authority</small>
<small>APPROVED BY WESTERN AUSTRALIAN PLANNING COMMISSION</small> FILE 130365, 134.519		
<small>Delegated under Sec 16 P & O Act 2005</small>		<small>DEPOSITED PLAN</small> 64750
SHEET 9 OF 9 SHEETS	VERSION 1	

UNLODGED VERSION