



DP 58382 (02)



A2 ORIGINAL



Landgate  
Western Australian Land Information Authority

DEPOSITED PLAN

58382  
ORIGINAL

SCALE 1 : 600 @ A3  
ALL DISTANCES IN METRES

26-Mar-08  
Date

APPROVED BY  
WESTERN AUSTRALIAN  
PLANNING COMMISSION

FILE 130051

DATE 6/5/2008

SHEET 2 OF 3 SHEETS  
VERSION 3


FOR HEADING SEE SHEET 1

FOR INTERESTS AND NOTIFICATIONS  
SEE SHEET 1

SEE SHEET 1

SEE SHEET 1

9570

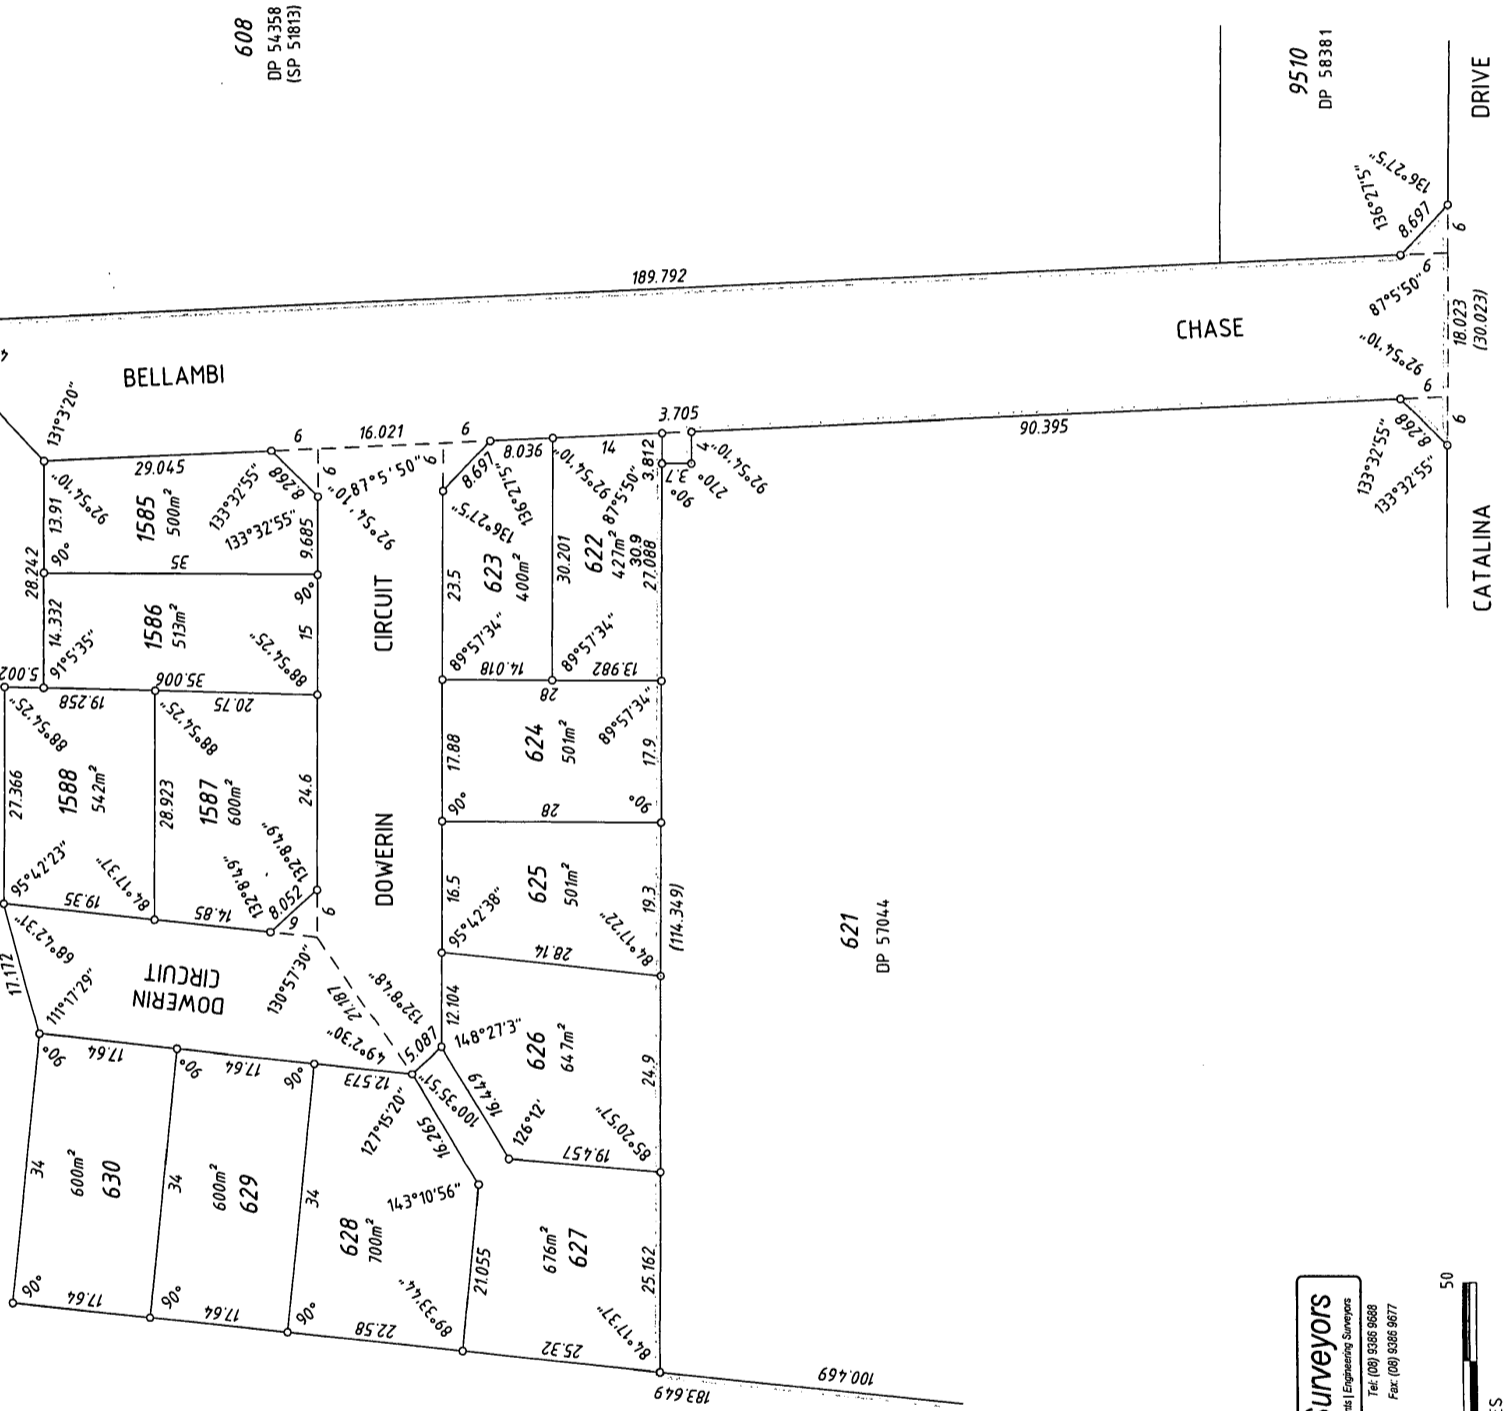

621  
DP 57044

CHASE


DRIVE

CATALINA



SCALE 1:600

ALL DISTANCES ARE IN METRES

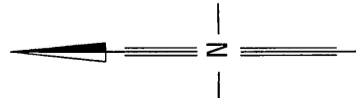

STAGE 24B



# P58382

<u>Lot Number</u>	<u>Part Register Number</u>	<u>Section Sheet Number</u>	<u>Lot Number</u>	<u>Part Register Number</u>	<u>Section Sheet Number</u>
622	2690/438	1	623	2690/439	1
624	2690/440	1	625	2690/441	1
626	2690/442	1	627	2690/443	1
628	2690/444	1	629	2690/445	1
630	2690/446	1	1585	2690/447	1
1586	2690/448	1	1587	2690/449	1
1588	2690/450	1			