


DP 59082 (03)

FOR HEADING SEE SHEET 1

SURVEY SHEET AUDITED
DATE: 6/6/08
DOCKET: 01767-208

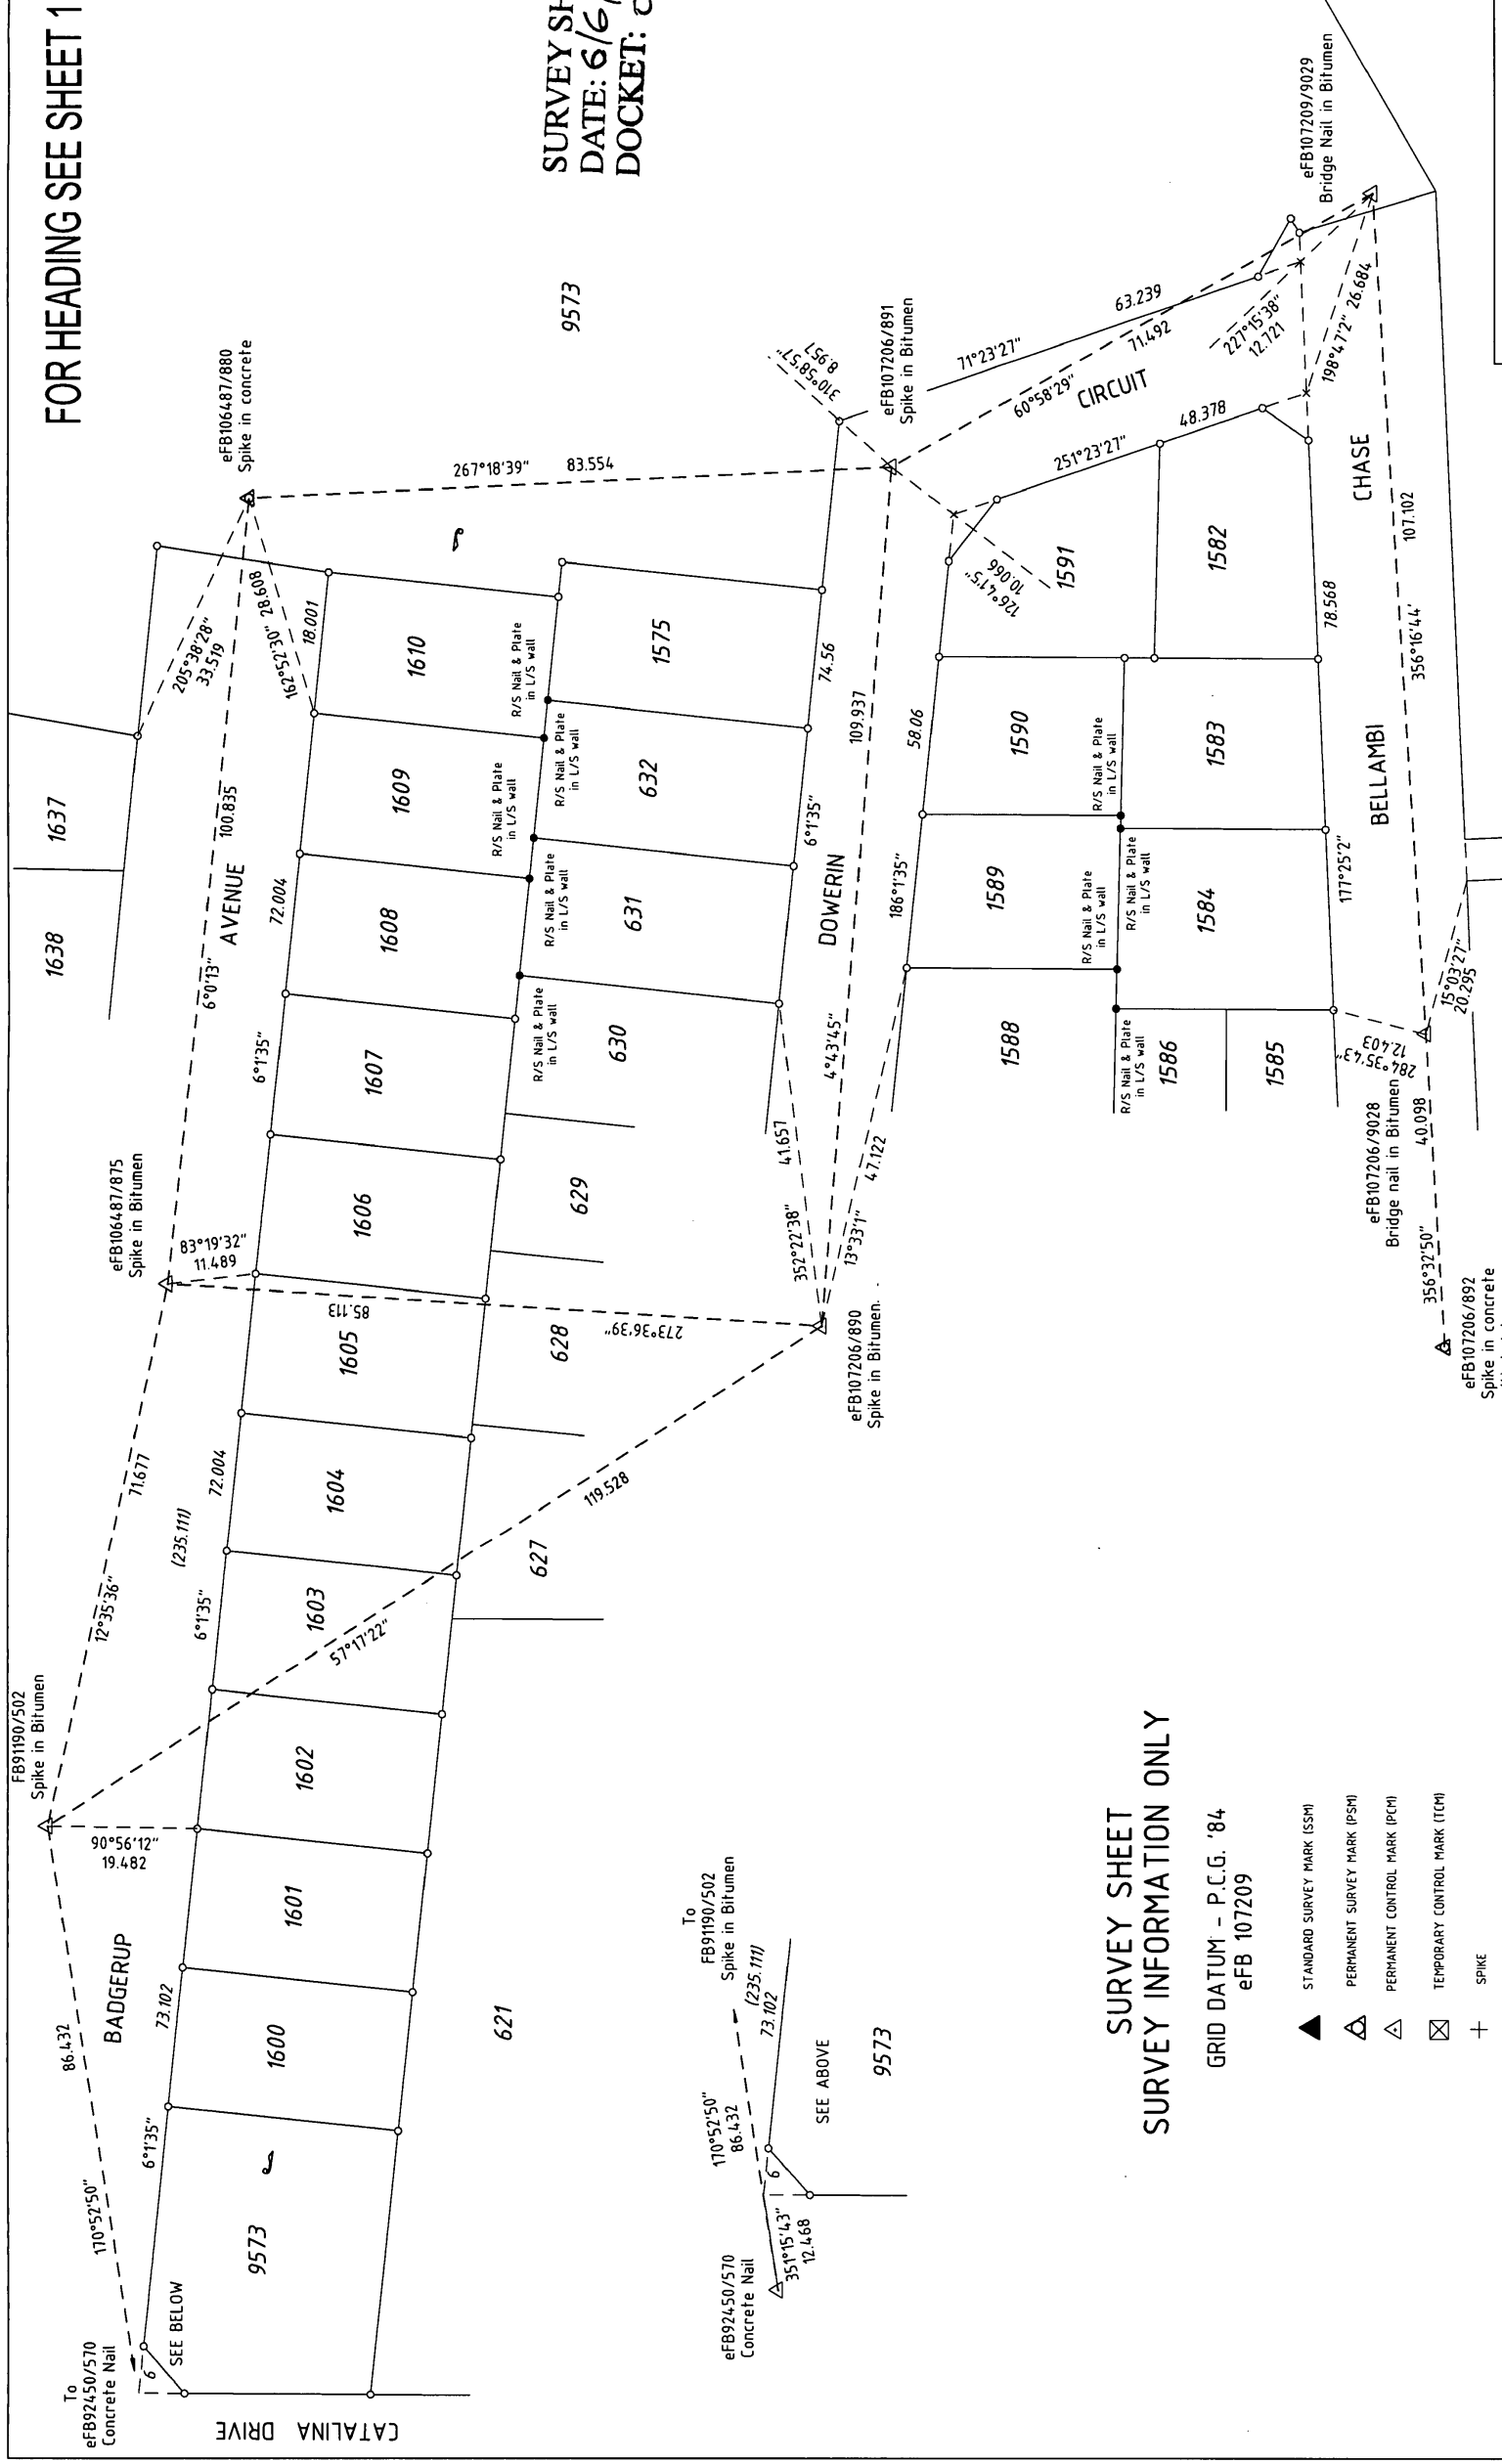


SURVEY SHEET
SURVEY INFORMATION ONLY


GRID DATUM - P.C.G. '84
eFB 107209

- ▲ STANDARD SURVEY MARK (SSM)
- △ PERMANENT SURVEY MARK (PSM)
- △ PERMANENT CONTROL MARK (PCM)
- ⊠ TEMPORARY CONTROL MARK (TCM)
- +

SURVEY CARRIED OUT UNDER REGULATION 26A
SPECIAL SURVEY AREA GUIDELINES

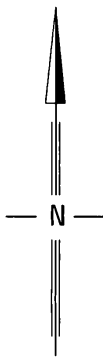

STAGE 27A

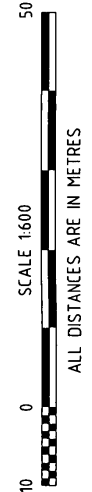

Brown McAllister Surveyors
Licensed Surveyors | Land Development & Strata Consultants | Engineering Surveyors
Email: info@brownmcallistersurveyors.com.au | Tel: (08) 9396 9688
43 Broadway, Nedlands, Western Australia, 6009 | Fax: (08) 9396 9677

608

SCALE 1 : 600 @ A2
ALL DISTANCES ARE IN METRES

APPROVED BY
WESTERN AUSTRALIAN
PLANNING COMMISSION

DATE: 5-May-08

SHEET 3 OF 3 SHEETS
VERSION 1.2



DEPOSITED PLAN
59082
ORIGINAL

A2 ORIGINAL

P59082

<u>Lot Number</u>	<u>Part Register Number</u>	<u>Section Sheet Number</u>	<u>Lot Number</u>	<u>Part Register Number</u>	<u>Section Sheet Number</u>
631	2690/469	1	632	2690/470	1
1575	2690/471	1	1582	2690/472	1
1583	2690/473	1	1584	2690/474	1
1589	2690/475	1	1590	2690/476	1
1591	2690/477	1	1600	2690/478	1
1601	2690/479	1	1602	2690/480	1
1603	2690/481	1	1604	2690/482	1
1605	2690/483	1	1606	2690/484	1
1607	2690/485	1	1608	2690/486	1
1609	2690/487	1	1610	2690/488	1