


TYPE	FREEHOLD
PURPOSE	SUBDIVISION
PLAN OF	LOTS 1576-1581, 1592-1597, 1611-1613, 1639-1642, 9578, ROADS, EASEMENTS AND RESTRICTIVE COVENANT
DISTRICT	COCKBURN SOUND
TOWNSITE	S.S.A. YES
D.P.I. FILE No.	FORMER TENURE
LOCALITY	LOT 9577 ON DP 59481 C.T. 2686/1000
LOCAL AUTHORITY	CITY OF MANDURAH
FIELD BOOK	ON INDEX SEE SMARTPLAN
83169, 83170, 91190, 91191, 91192, 91512, 92449	
SURVEYOR'S CERTIFICATE - Reg 54 I, Scott J. ANDERSON, hereby certify that this plan is accurate and is a correct representation of the "as" survey, and "as" calculations from measurements, "delete if inapplicable, undertaken for the purposes of this plan and that it complies with the relevant written laws in relation to which it is lodged. Scott J. ANDERSON Licensed Surveyor Date 2009.02.10 19:51:11 +0900	
McMULLEN NOLAN PO Box 117, South Perth WA 6951 Telephone: (08) 4436 1399 Facsimile: (08) 4436 1300 Email: info@mcmlennolan.com.au www.mcmlennolan.com.au	
SCALE: 1: 1000 at A2	MAPS Ref: 95610dp-008e Stage Z1 - DP61280.CSD
LODGED	TYPE OF VALIDATION
DATE: 12-Jan-09	FULL ADJ. CORRECTED
FEE PAID: \$1277.00	BY: J.C.
ASSESS No. 4715675	DOCKET PLAN: 1674-05/05
	F.S.C. 21-0000
APPROVED BY WESTERN AUSTRALIAN PLANNING COMMISSION REF: 135919 <i>C. K. B. ...</i> 17/12/2009 Delegated under Sec. 16 P & D Act 2005	
SUBJECT TO IN ORDER FOR DEALINGS Sec 136D TLA Sec 165, 167 & 168(1)(b) P & D Act <i>A. Linton</i> 19.2.09 FOR INSPECTOR OF PLANS & SURVEYS / AUTHORIZED LAND OFFICER APPROVED REG26A (4) 1912/2009 INSPECTOR OF PLANS & SURVEYS / AUTHORIZED LAND OFFICER	

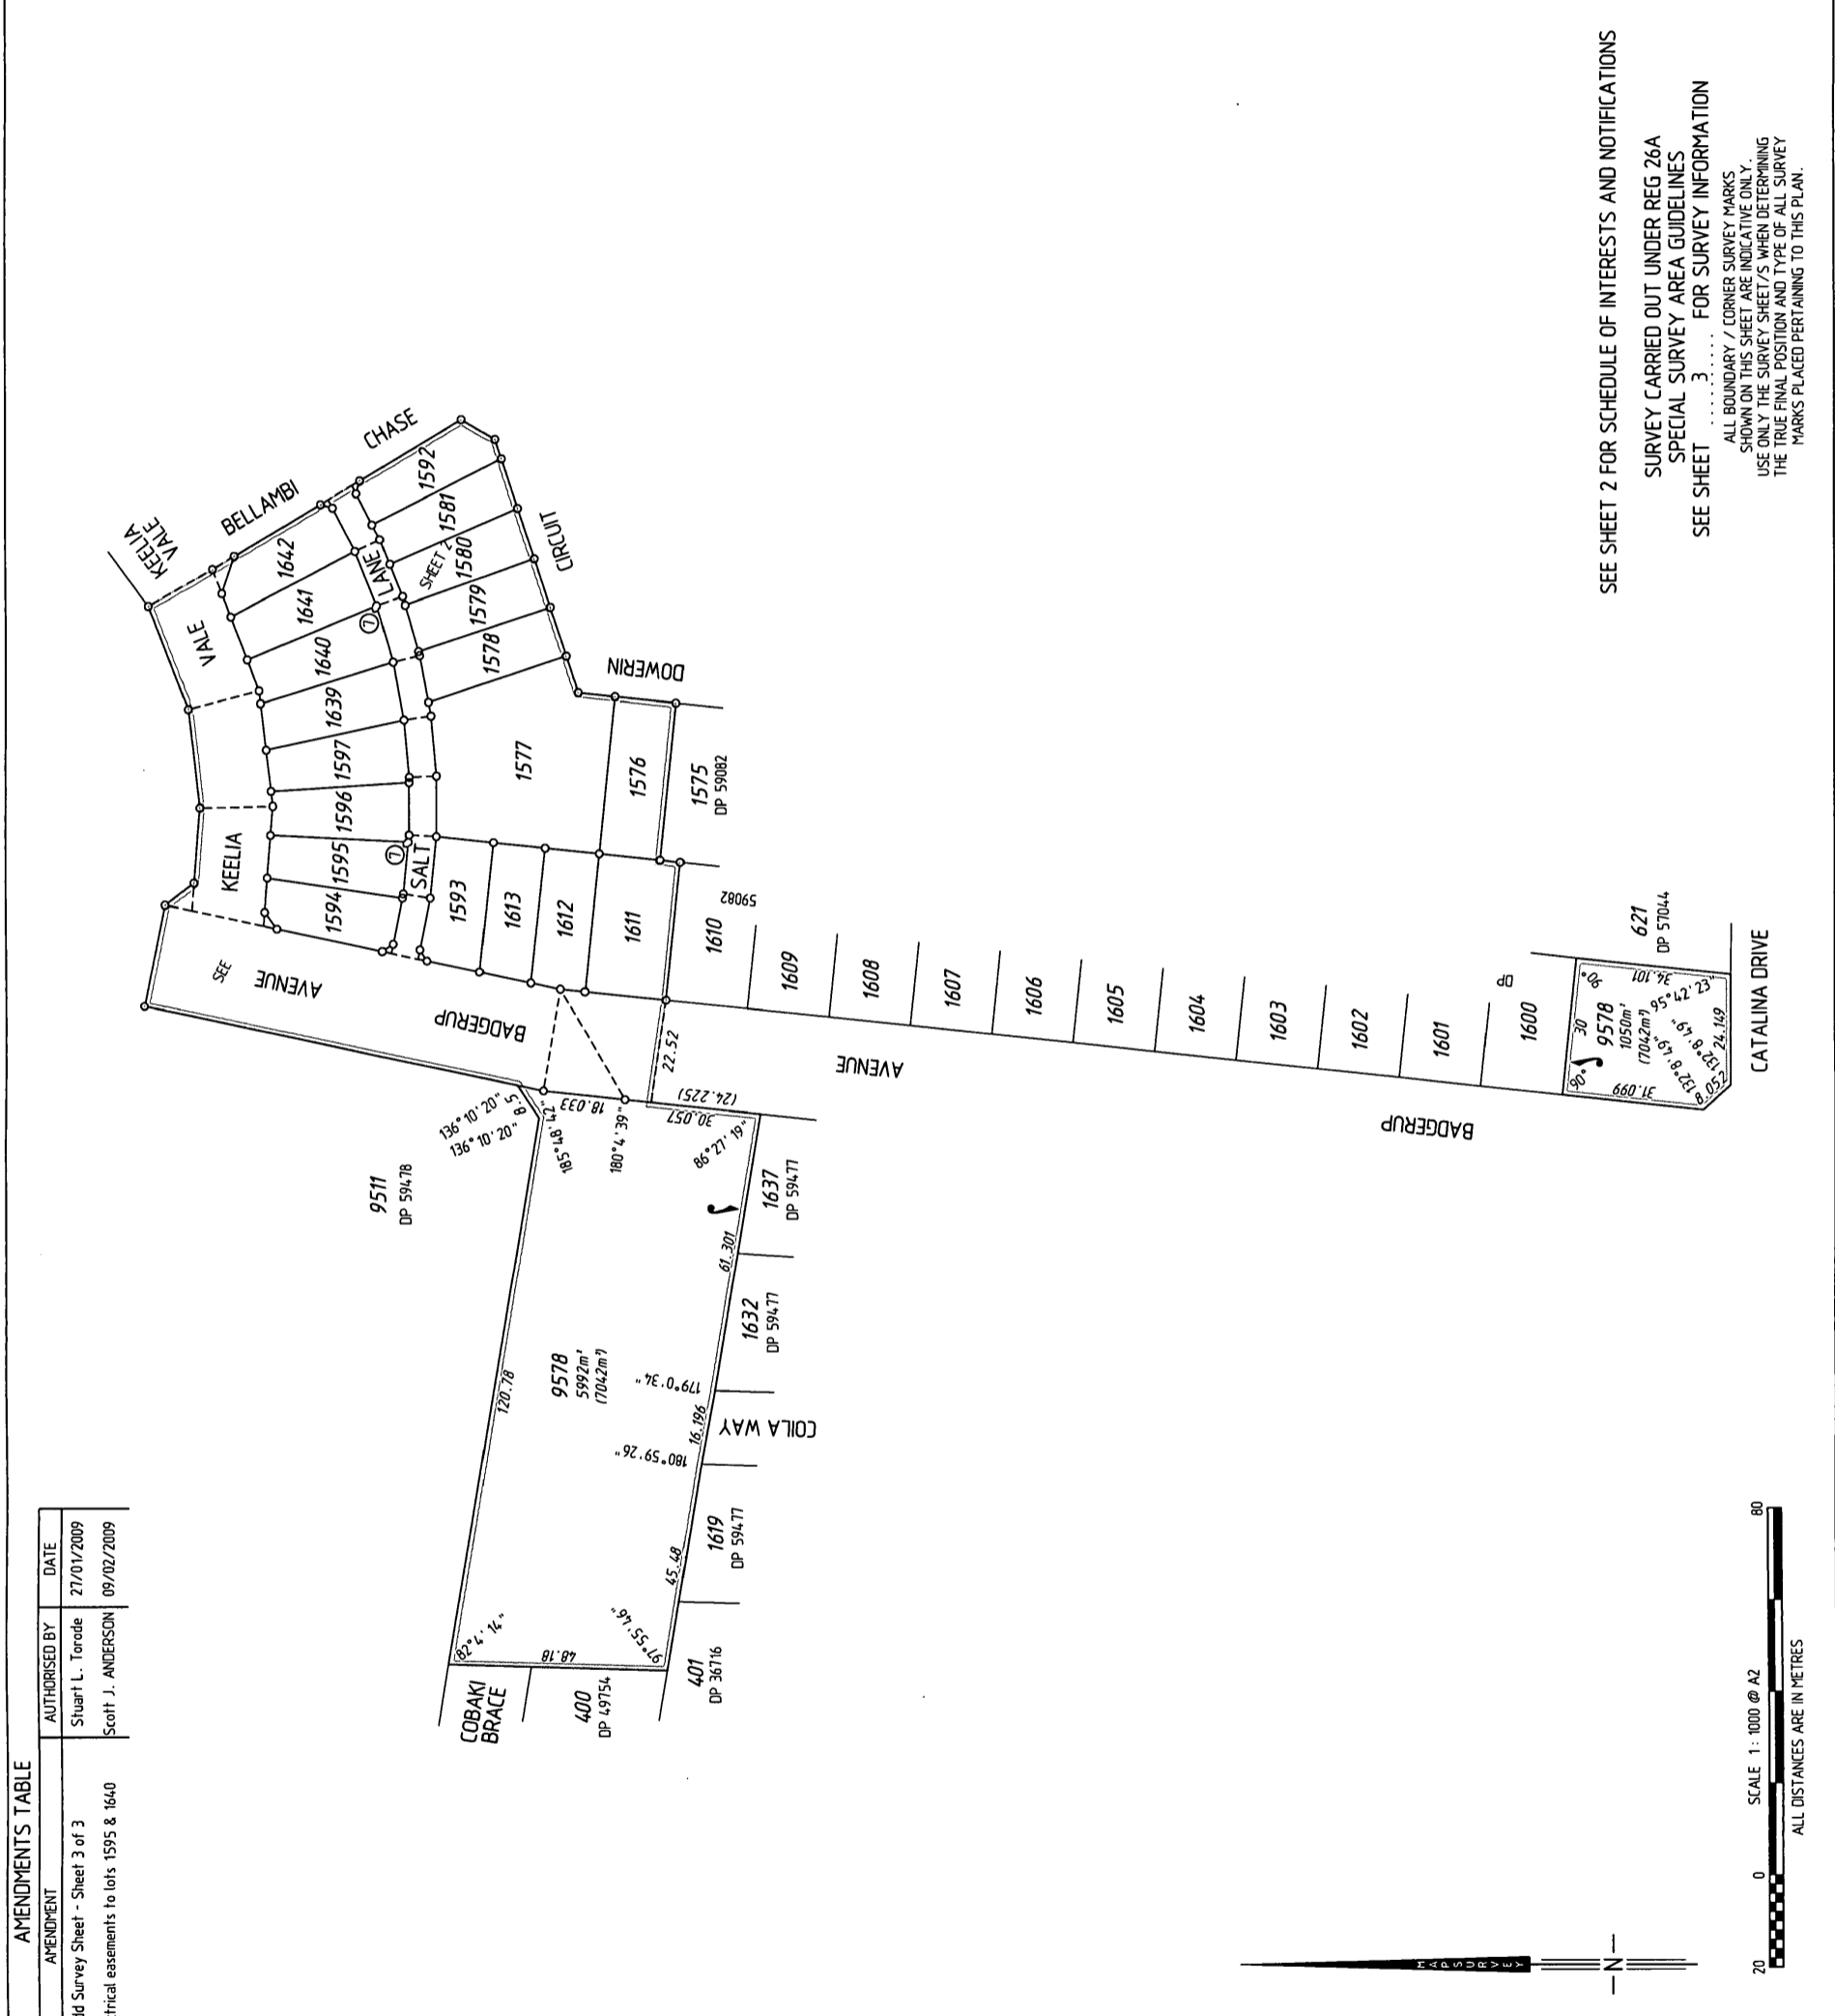




FOR HEADING SEE SHEET 1
SURVEY INFORMATION ONLY
SURVEY SHEET

SURVEY CARRIED OUT UNDER REG 26A
SPECIAL SURVEY AREA GUIDELINES
ALL BEARINGS AND DISTANCES ON THIS SHEET
ARE THE RESULT OF LEAST SQUARES ADJUSTMENTS
CARRIED OUT ON FIELD OBSERVATIONS

GRID DATUM IS ASSUMED

MAPS Ref 956100p-008c 10/08/07 EFB 108617.LSD	McMULLEN 10/08/07 10/08/07 10/08/07	Landgate Western Australian Land Information Authority	DEPOSITED PLAN 61280 ORIGINAL
SCALE: 1 : 500 at A2 ALL DISTANCES ARE IN METRES	APPROVED BY WESTERN AUSTRALIAN PLANNING COMMISSION FILE NO. 15919	SHEET 3 OF 3 SHEETS VERSION 3	

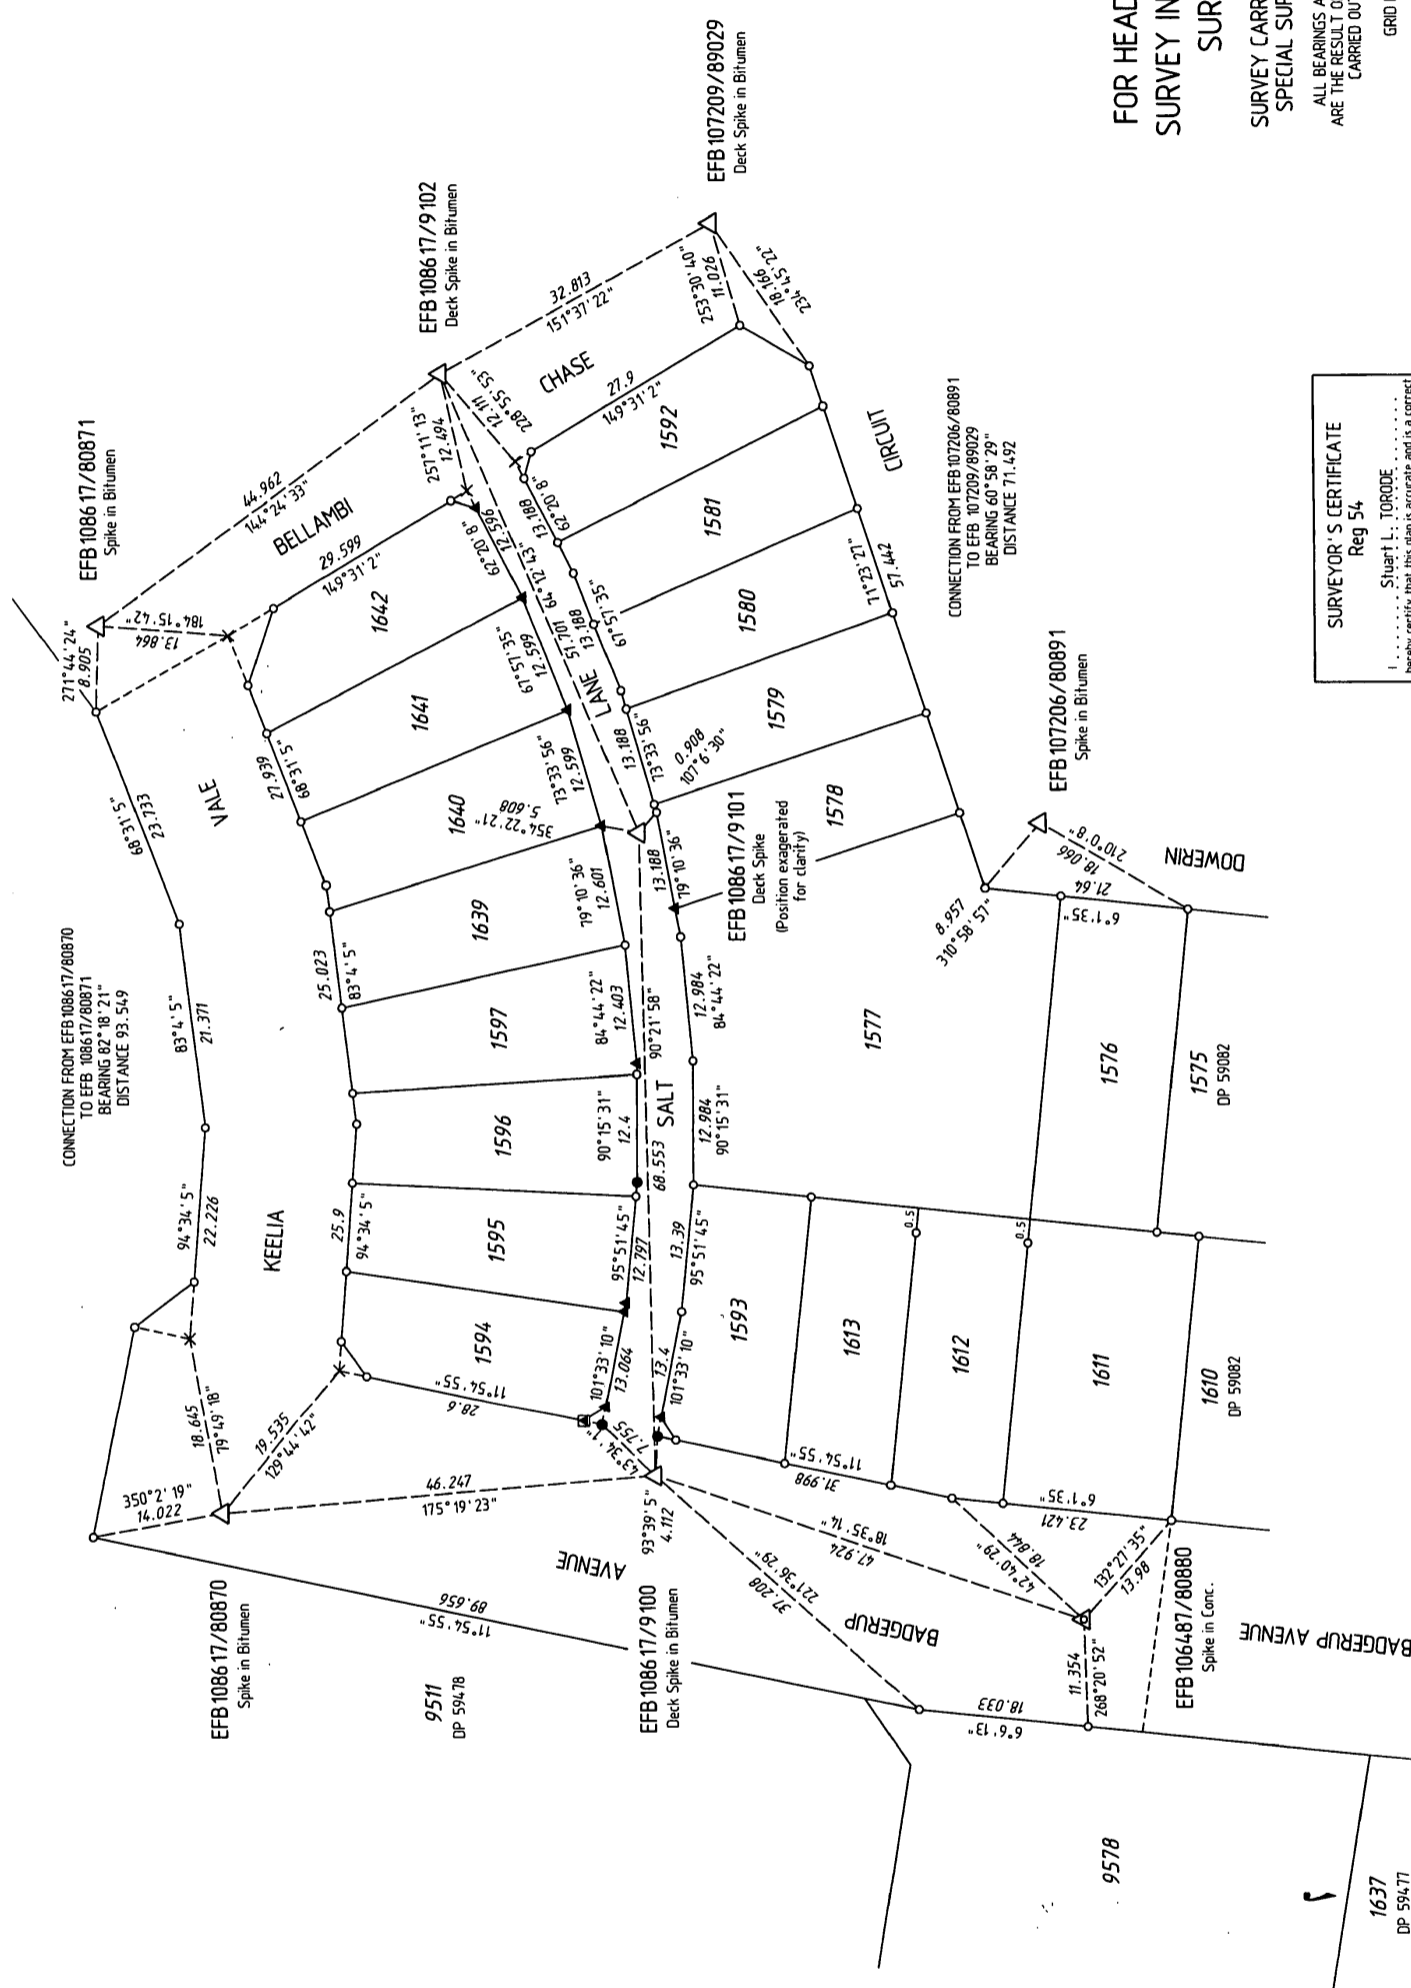


SURVEYOR'S CERTIFICATE
Reg 54

I, **Shaun L. TORODE**, do hereby certify that this plan is accurate and is a correct representation of the land surveyed.

(I) I declare that the measurements were taken on the day and at the time stated on the plan and that the plan and that it complies with the relevant written laws in relation to which it is lodged.

Shaun L. Torode
2009.01.20 16:00:05-0907
Licensed Surveyor

- LEGEND**
- Denotes Peg unless stated otherwise
 - ▲ Denotes Nail and Plate in Beam
 - ⊗ Denotes Drill Hole in Footpath
 - ⊙ Denotes Spike
 - ⊕ Denotes Drill Hole in Beam
 - ⊖ Denotes Deck Spike
 - ⊗ Denotes Deck Spike and Plate
 - ⊕ Denotes Standard Survey Mark (SSM)
 - ⊖ Denotes Permanent Survey Mark (PSM)
 - ⊗ Denotes Permanent Control Mark (PCM)
 - ⊕ Denotes Temporary Control Mark (TCM)

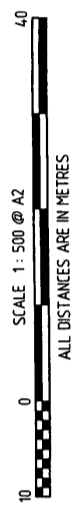

P61280

<u>Lot Number</u>	<u>Part Register Number</u>	<u>Section Sheet Number</u>	<u>Lot Number</u>	<u>Part Register Number</u>	<u>Section Sheet Number</u>
1576	2711/712	1	1577	2711/713	1
1578	2711/714	1	1579	2711/715	1
1580	2711/716	1	1581	2711/717	1
1592	2711/718	1	1593	2711/719	1
1594	2711/720	1	1595	2711/721	1
1596	2711/722	1	1597	2711/723	1
1611	2711/724	1	1612	2711/725	1
1613	2711/726	1	1639	2711/727	1
1640	2711/728	1	1641	2711/729	1
1642	2711/730	1	9578	2711/731	1