

DP 59477 (02)



Brown McAllister Surveyors

Licensed Surveyors | Engineering Surveyors |
Land Development & Strata Consultants |


Email: mail@brownmcallister.com.au
43 Broadway, Nedlands WA 6009

Tel: (08) 9386 9677
Our Ref: 5939
Date: 17/04/2008

Fax: (08) 9386 9677
Date: 17/04/2008



FOR HEADING SEE SHEET 1
FOR INTERESTS AND NOTIFICATIONS SEE SHEET 1

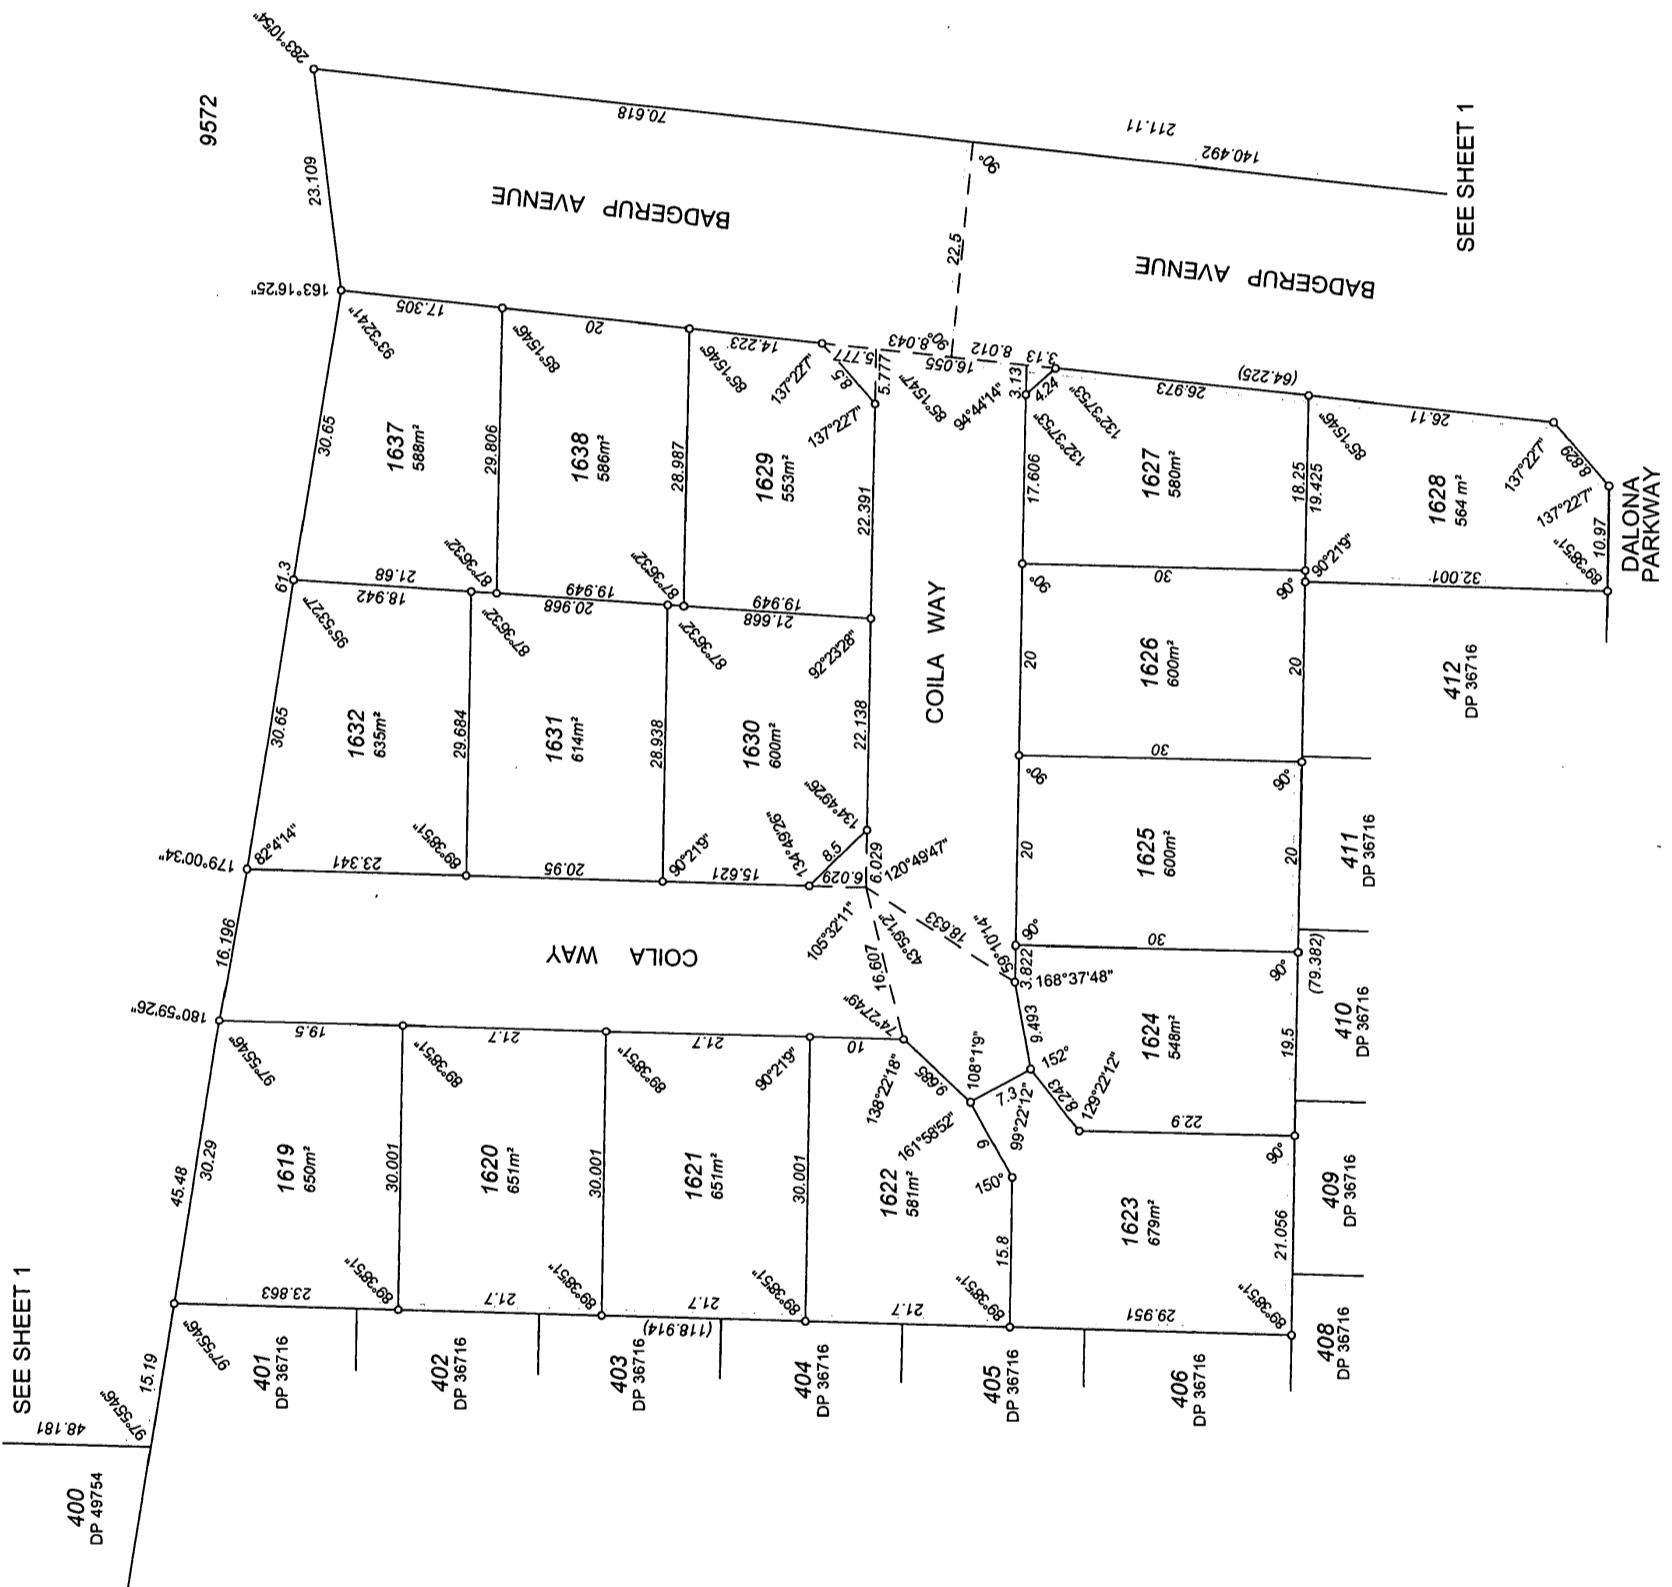

SCALE: 1:500 @ A2
ALL DISTANCES ARE IN METRES

0 5 10 15 20 25

Landgate
Western Australian Land Information Authority

DEPOSITED PLAN
59477
ORIGINAL

APPROVED BY
WESTERN AUSTRALIAN PLANNING COMMISSION

FILE: 129973
DATE: 6/5/2008

Delegated Under S.18 P & D Act 2005

SHEET 2 OF 3
VERSION 2.3

P59477

<u>Lot Number</u>	<u>Part Register Number</u>	<u>Section Sheet Number</u>	<u>Lot Number</u>	<u>Part Register Number</u>	<u>Section Sheet Number</u>
1619	2690/452	1	1620	2690/453	1
1621	2690/454	1	1622	2690/455	1
1623	2690/456	1	1624	2690/457	1
1625	2690/458	1	1626	2690/459	1
1627	2690/460	1	1628	2690/461	1
1629	2690/462	1	1630	2690/463	1
1631	2690/464	1	1632	2690/465	1
1637	2690/466	1	1638	2690/467	1