
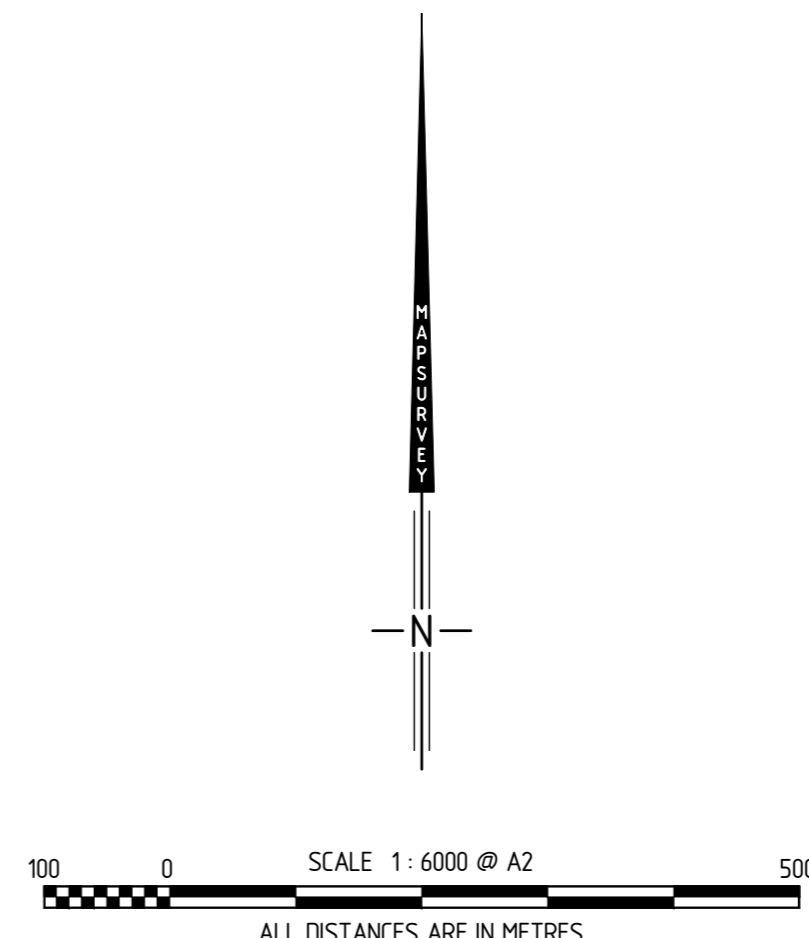


AMENDMENTS TABLE

VERSION	AMENDMENT	AUTHORISED BY	DATE

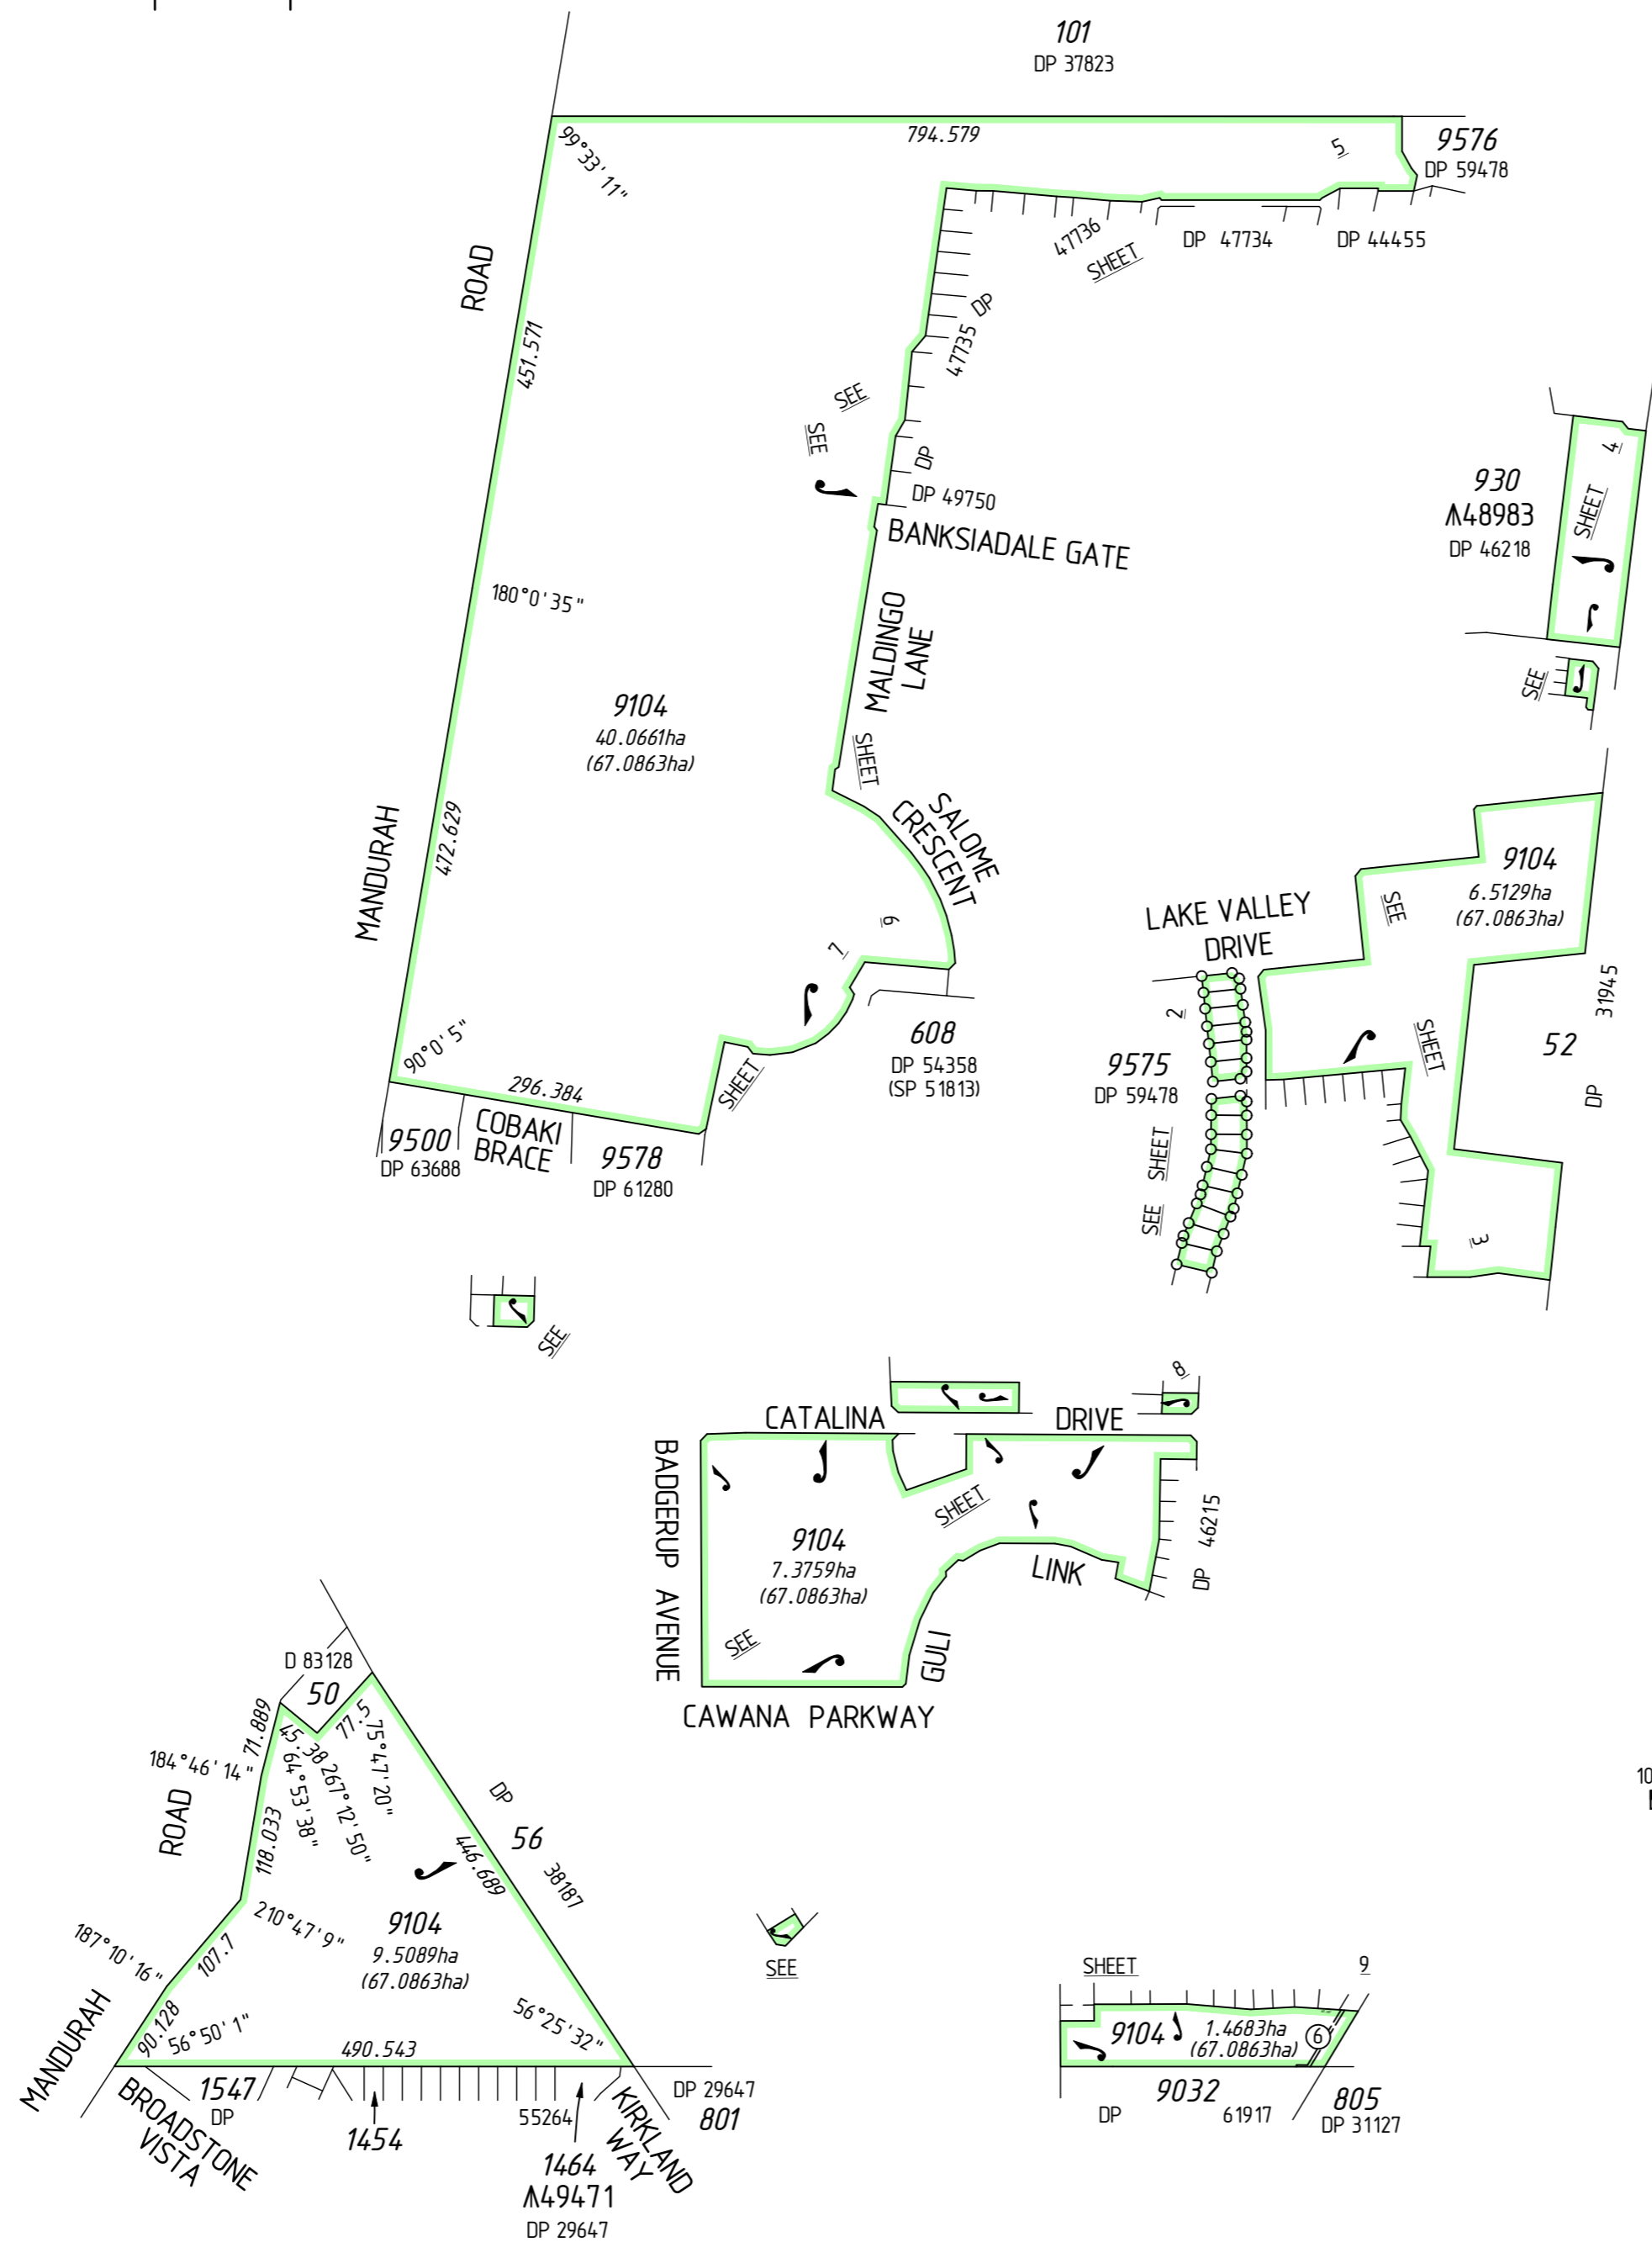

SURVEY CARRIED OUT UNDER REG 26A
SPECIAL SURVEY AREA GUIDELINES
SEE SHEETS FOR SURVEY INFORMATION

ALL BOUNDARY / CORNER SURVEY MARKS
SHOWN ON THIS SHEET ARE INDICATIVE ONLY.
USE ONLY THE SURVEY SHEET/S WHEN DETERMINING
THE TRUE FINAL POSITION AND TYPE OF ALL SURVEY
MARKS PLACED PERTAINING TO THIS PLAN.


FOR INTERESTS AND NOTIFICATIONS
SEE SHEET 2

TYPE	FREEHOLD		
PURPOSE	SUBDIVISION		
PLAN OF	LOTS 456-461, 493-495, 615-620, 9104 AND RESTRICTIVE COVENANT		
DISTRICT	COCKBURN SOUND	S.S.A.	YES
TOWNSITE			
D.P.I. FILE No.		FORMER TENURE	LOT 9102 DP 63688 C/T
LOCALITY	LAKELANDS		
LOCAL AUTHORITY	CITY OF MANDURAH		
FIELD BOOK	103146 103414	ON INDEX	SEE SMARTPLAN
SURVEYOR'S CERTIFICATE - Reg 54			
I, Scott J. ANDERSON, hereby certify that this plan is accurate and is a correct representation of the - (a) *survey, and/or (b) *calculations from measurements, [*delete if inapplicable], undertaken for the purposes of this plan and that it complies with the relevant written law(s) in relation to which it is lodged.			
FINAL			
Licensed Surveyor		Date	
McMULLENOLAN		PO Box 3526, Success, W.A. 6964 Telephone: (08) 6436 1599 Facsimile: (08) 6436 1500 Email: info@mapsurvey.com.au	
SCALE: 1 : 6000 at A2		MAPS Ref : 95610dp-036b Stage 29 - DP64279.CSD	
ALL DISTANCES ARE IN METRES			
LODGED	TYPE OF VALIDATION		
DATE	FULL AUDIT	CERTIFIED CORRECT	
FEE PAID	LEGAL COMPONENT	I.S.C.	
ASSESS No.	DOCKET PLAN	F.S.C.	
APPROVED BY WESTERN AUSTRALIAN PLANNING COMMISSION FILE 130051			
Delegated under Sec 16 P & D Act 2005			
SUBJECT TO IN ORDER FOR DEALINGS			
SHEET 1 OF 9 SHEETS			
VERSION 1			

INTERESTS AND NOTIFICATIONS


SUBJECT	PURPOSE	STATUTORY REFERENCE	ORIGIN	LAND BURDENED	BENEFIT TO	COMMENTS
⑥	EASEMENT (Sewerage)	SEC 167, REG 6, P. & D. ACT	DP 58381	LOT 9104	WATER CORPORATION	SEE NOTE 'Z' ON SHEET 9
	RESTRICTIVE COVENANT	SEC 136D OF THE TLA	THIS PLAN & DOC	ALL LOTS EXCEPT LOTS 9104	ALL LOTS EXCEPT LOTS 9104	
	NOTIFICATION	SEC 165 OF THE P & D ACT	DOC	ALL LOTS EXCEPT 9104	WATER CORPORATION	PROXIMITY TO MOSQUITOES

NOTE Z: THE EASEMENT DIMENSIONS AND POSITION ON THIS PLAN IS AN INTERPRETATION SEE ORIGINAL PLAN

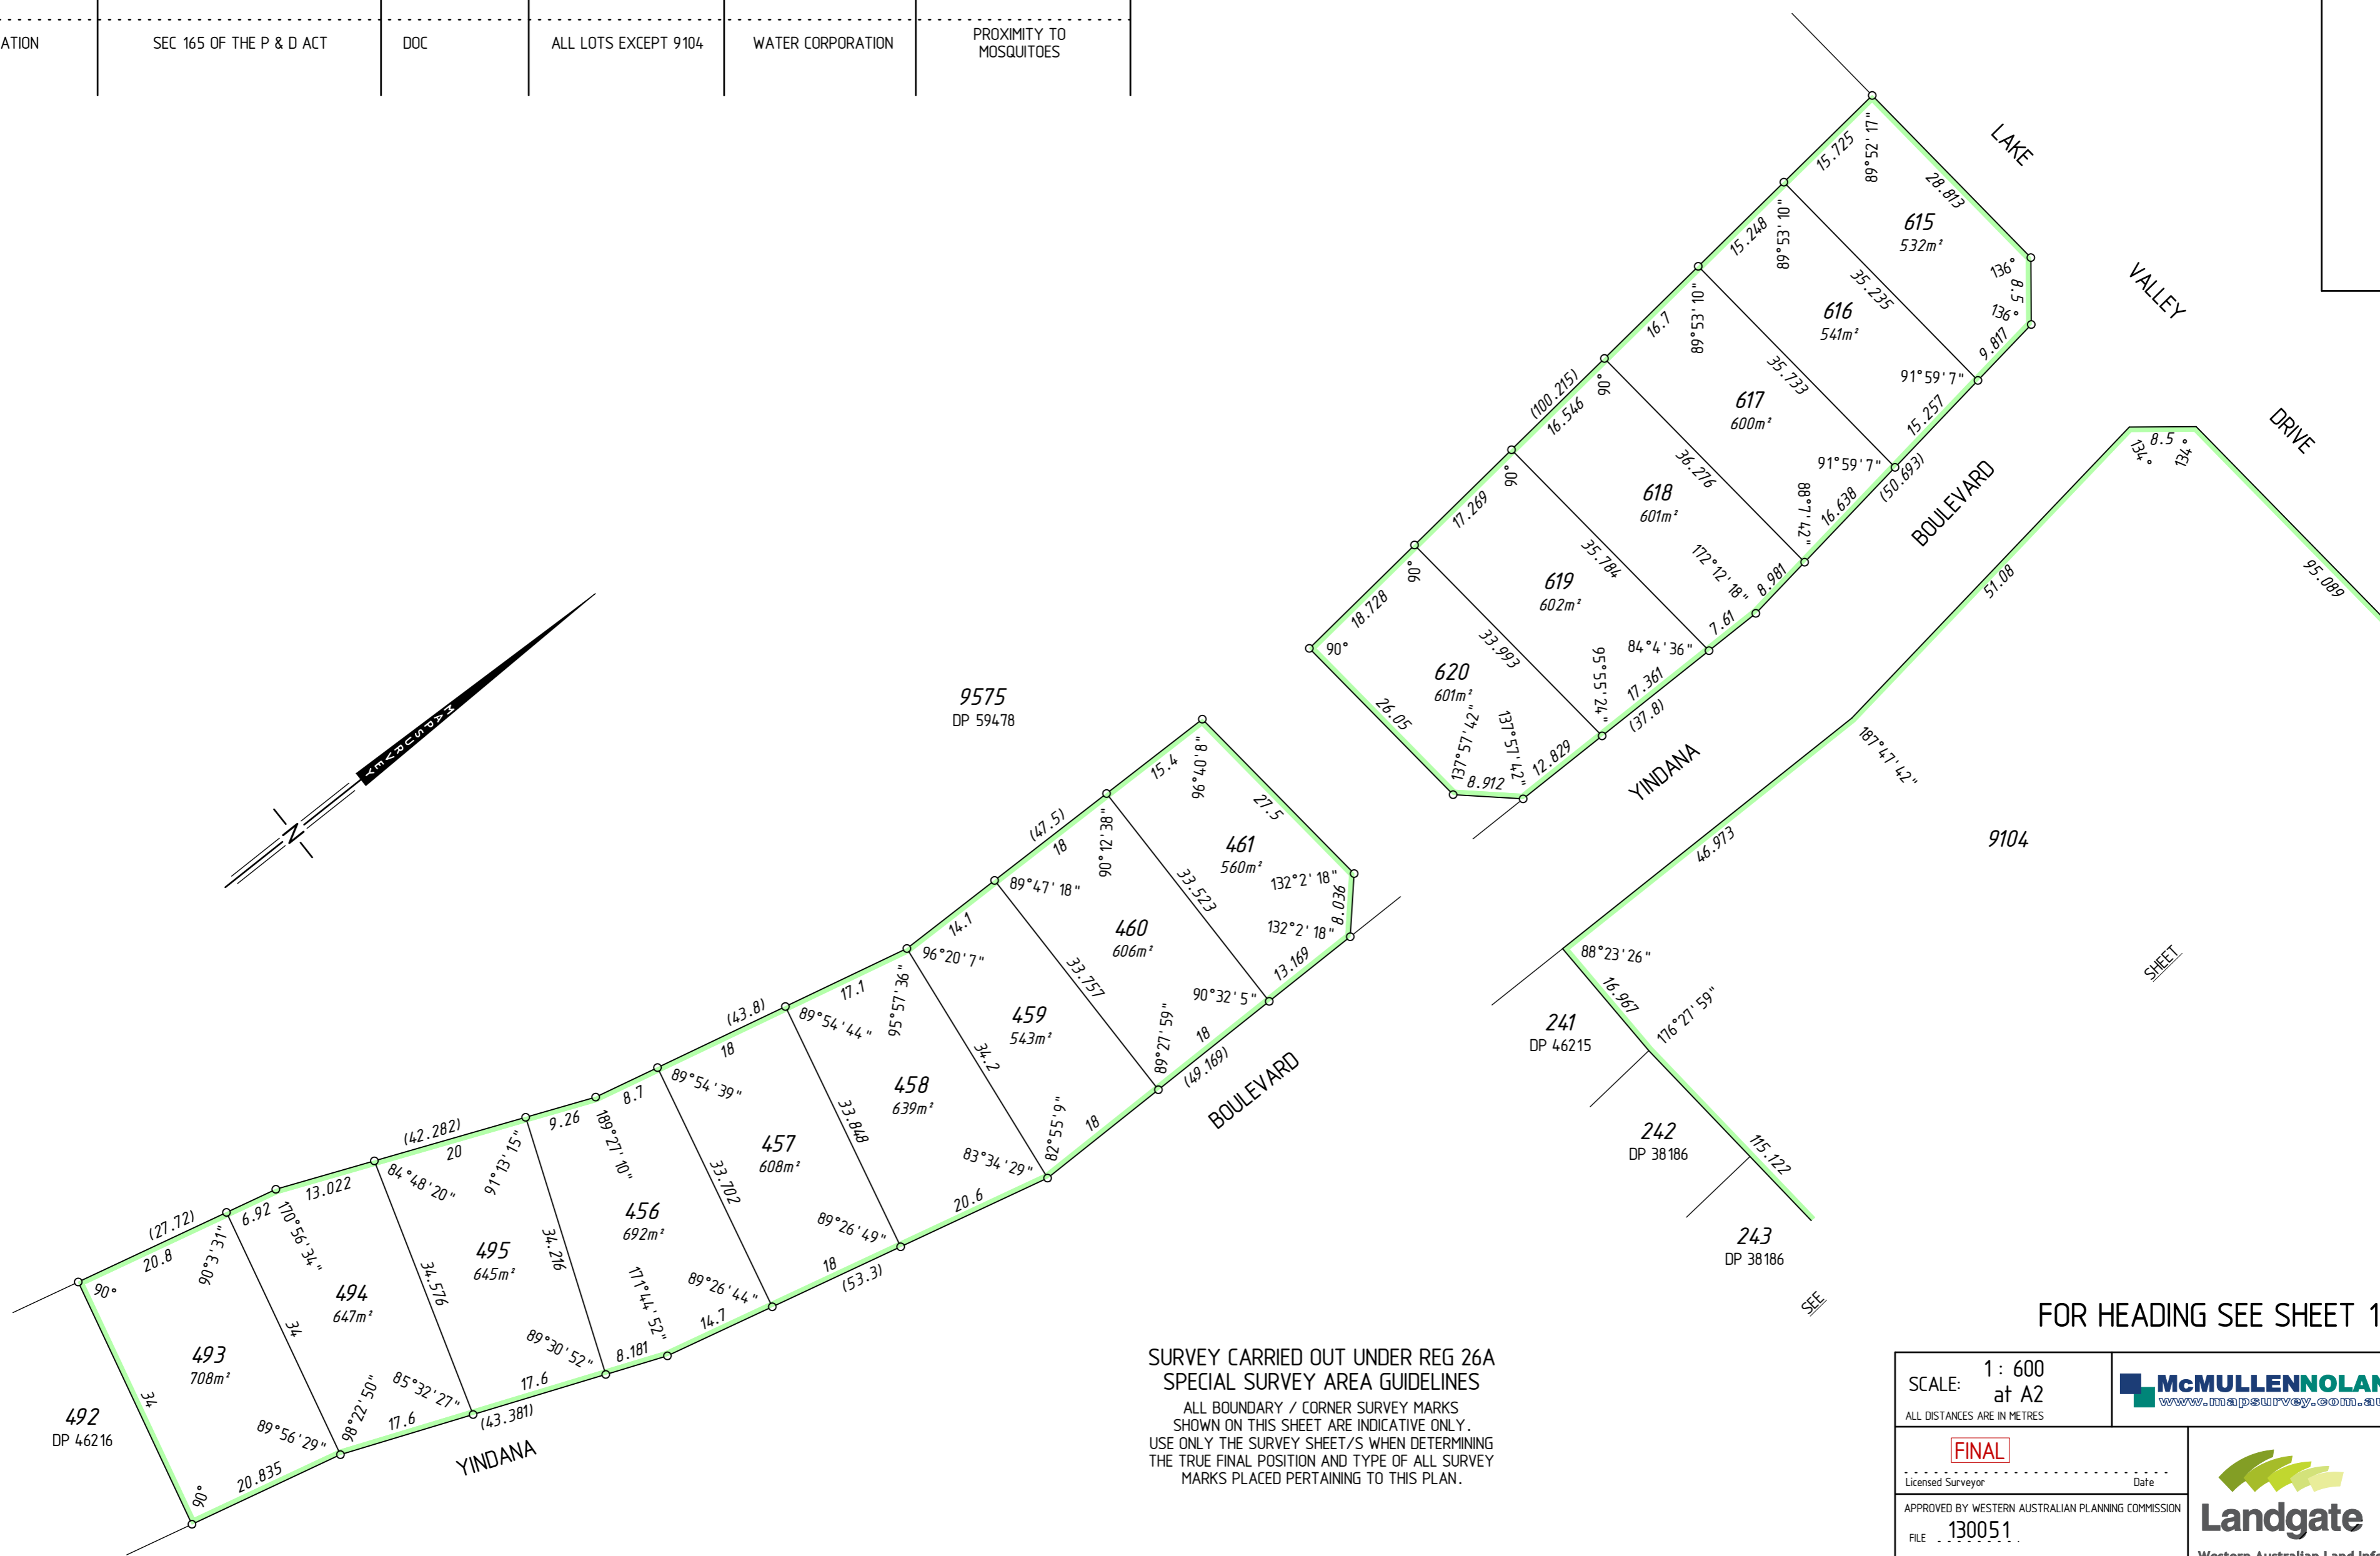

SURVEY CARRIED OUT UNDER REG 26A
SPECIAL SURVEY AREA GUIDELINES

ALL BOUNDARY / CORNER SURVEY MARKS SHOWN ON THIS SHEET ARE INDICATIVE ONLY. USE ONLY THE SURVEY SHEET/S WHEN DETERMINING THE TRUE FINAL POSITION AND TYPE OF ALL SURVEY MARKS PLACED PERTAINING TO THIS PLAN.

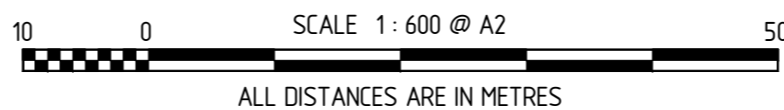

FOR HEADING SEE SHEET 1

SCALE: 1:600 at A2
ALL DISTANCES ARE IN METRES

McMULLENNOLAN
www.mcmullenolan.com.au


MAPS Ref 95610dp-036b
Stage 29
DP64279.CSD

FINAL
Licensed Surveyor _____ Date _____
APPROVED BY WESTERN AUSTRALIAN PLANNING COMMISSION
FILE 130051

Landgate
Western Australian Land Information Authority

Delegated under Sec 96 P & D Act 2005 DATE _____
SHEET 2 OF 9 SHEETS
VERSION 1


DEPOSITED PLAN
64279

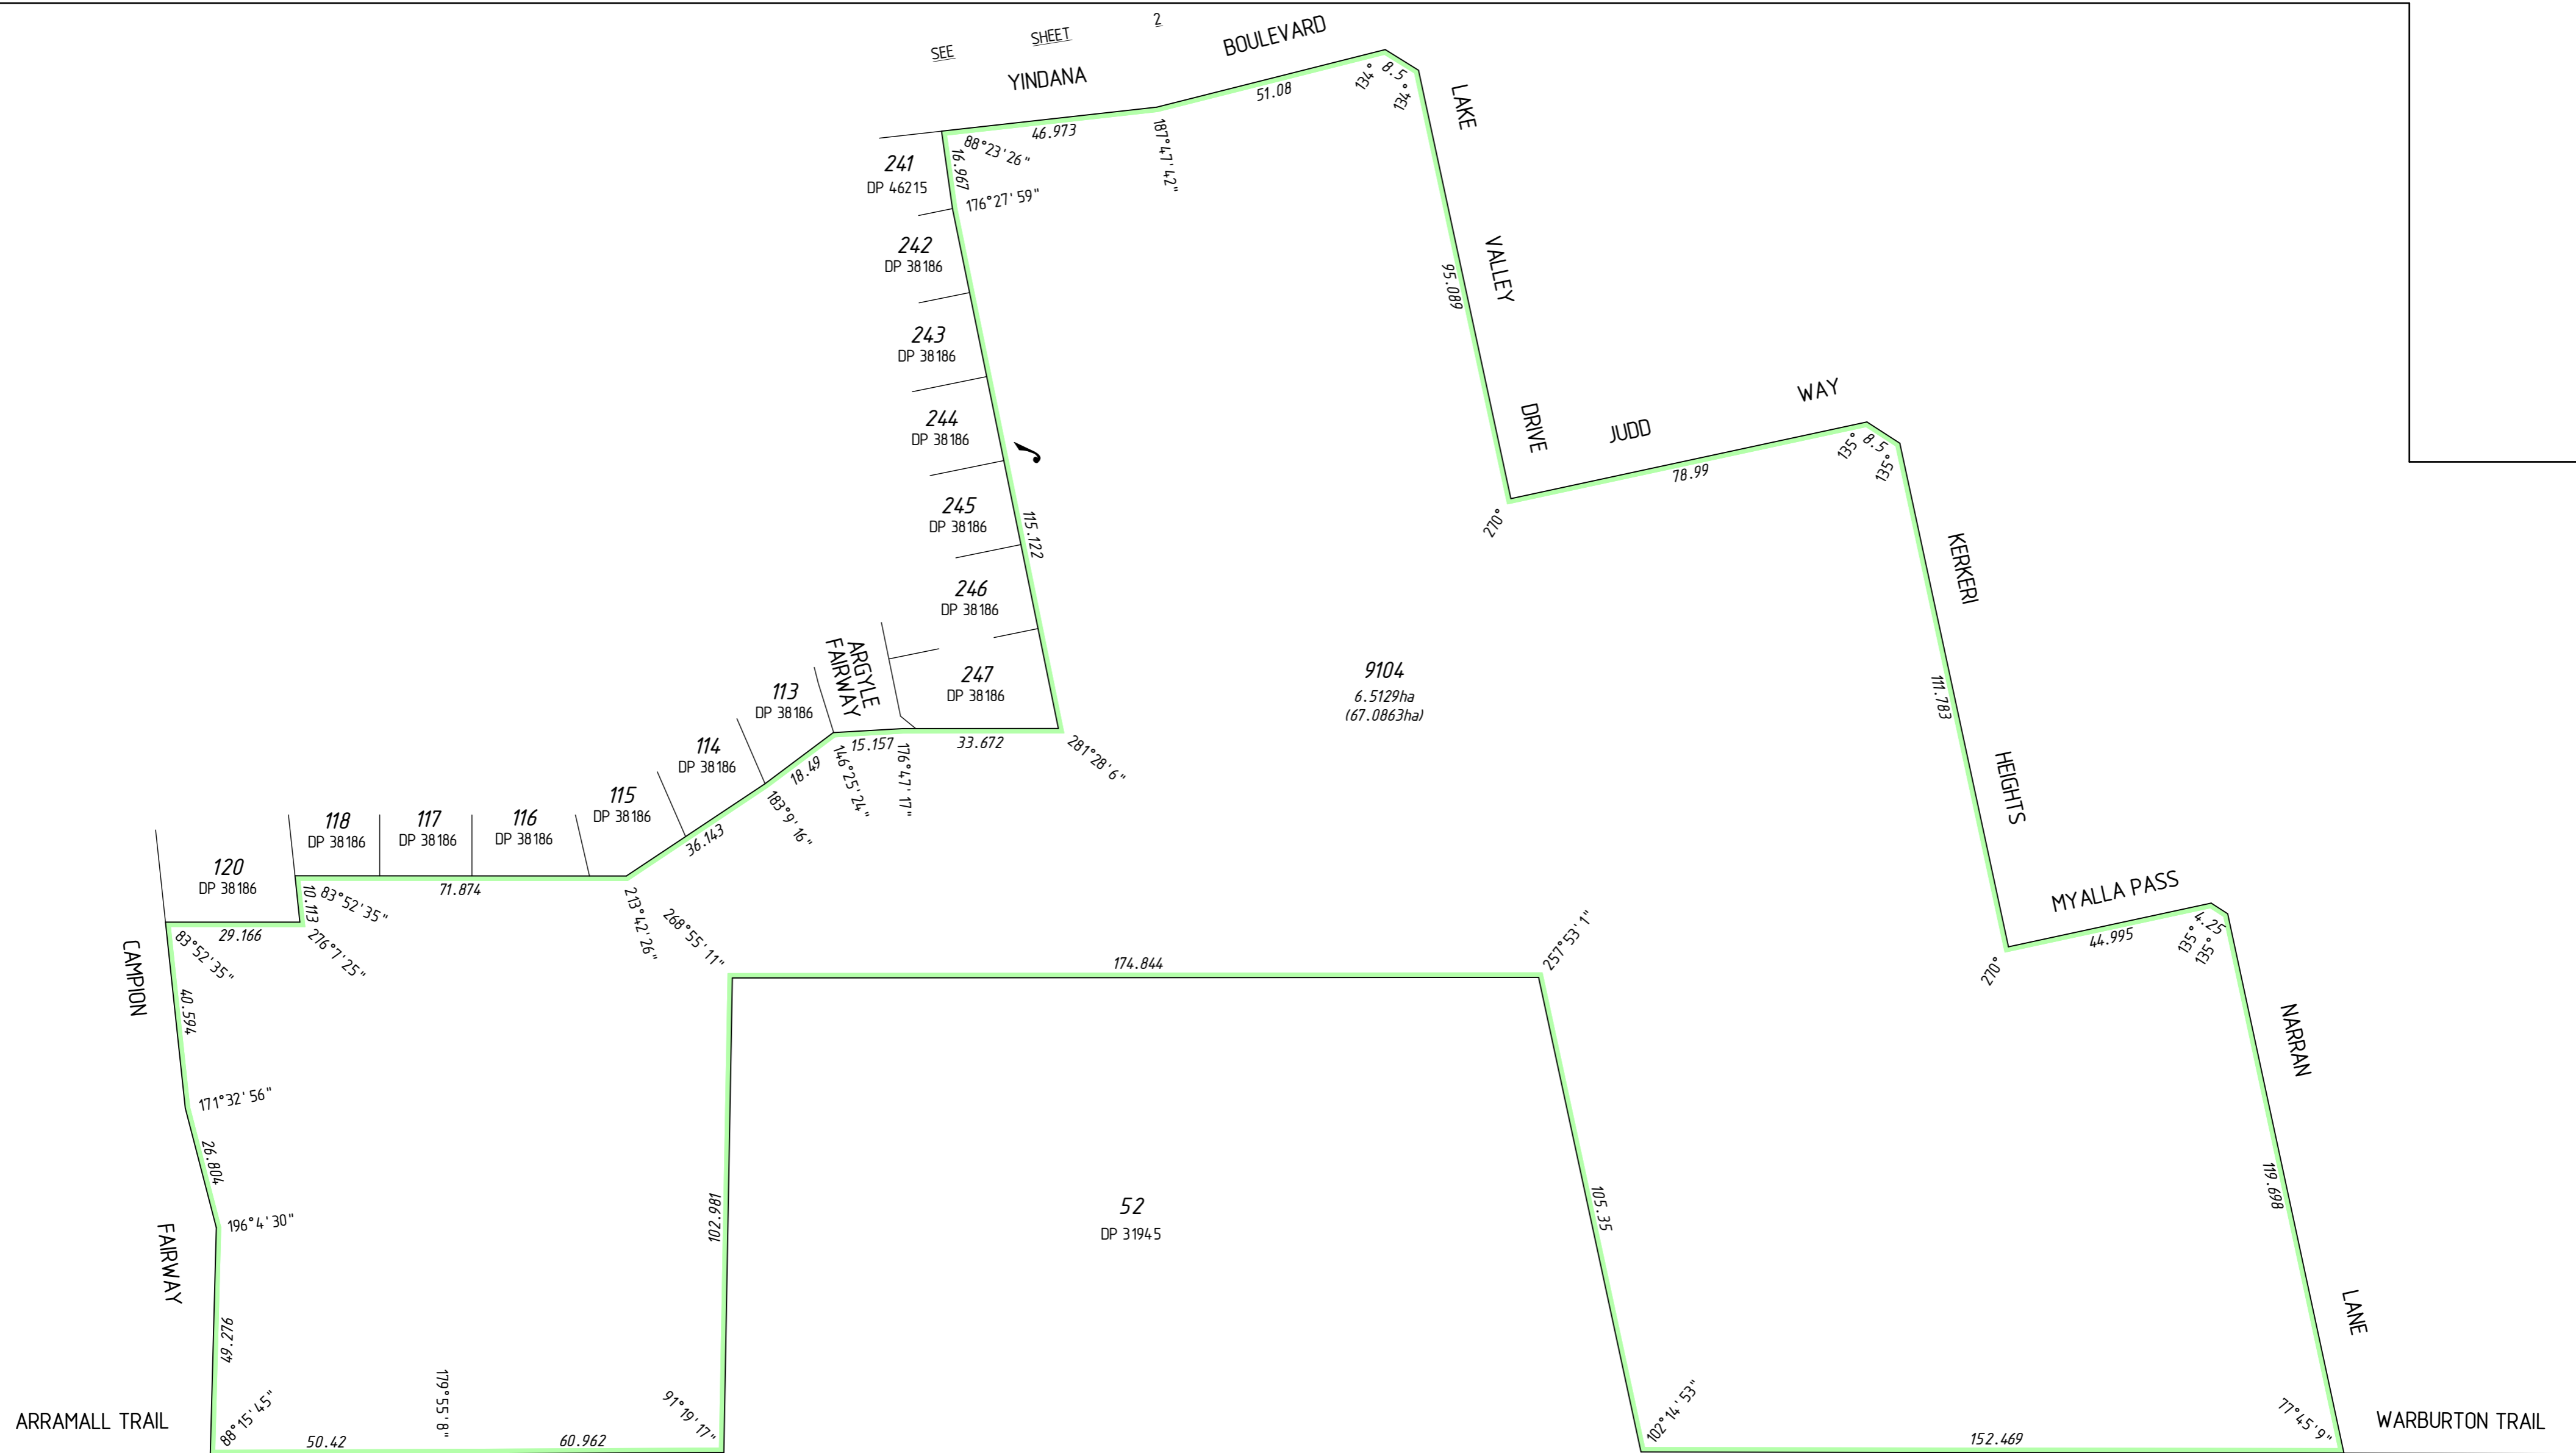

SEE SHEET 2

9104
6.5129ha
(67.0863ha)


52
DP 31945

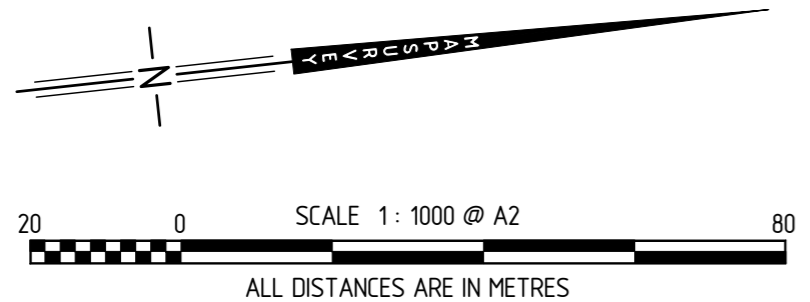

SURVEY CARRIED OUT UNDER REG 26A
SPECIAL SURVEY AREA GUIDELINES
ALL BOUNDARY / CORNER SURVEY MARKS
SHOWN ON THIS SHEET ARE INDICATIVE ONLY.
USE ONLY THE SURVEY SHEET/S WHEN DETERMINING
THE TRUE FINAL POSITION AND TYPE OF ALL SURVEY
MARKS PLACED PERTAINING TO THIS PLAN.


FOR HEADING SEE SHEET 1
FOR INTERESTS AND NOTIFICATIONS
SEE SHEET 2

SCALE: 1:1000 at A2 ALL DISTANCES ARE IN METRES	 <small>www.mcmullenolan.com.au</small> MAPS Ref 95610dp-036b Stage 29 DP64279.CSD
FINAL Licensed Surveyor _____ Date _____ APPROVED BY WESTERN AUSTRALIAN PLANNING COMMISSION FILE 130051	 Western Australian Land Information Authority
SHEET 3 OF 9 SHEETS VERSION 1	DEPOSITED PLAN <h1>64279</h1>

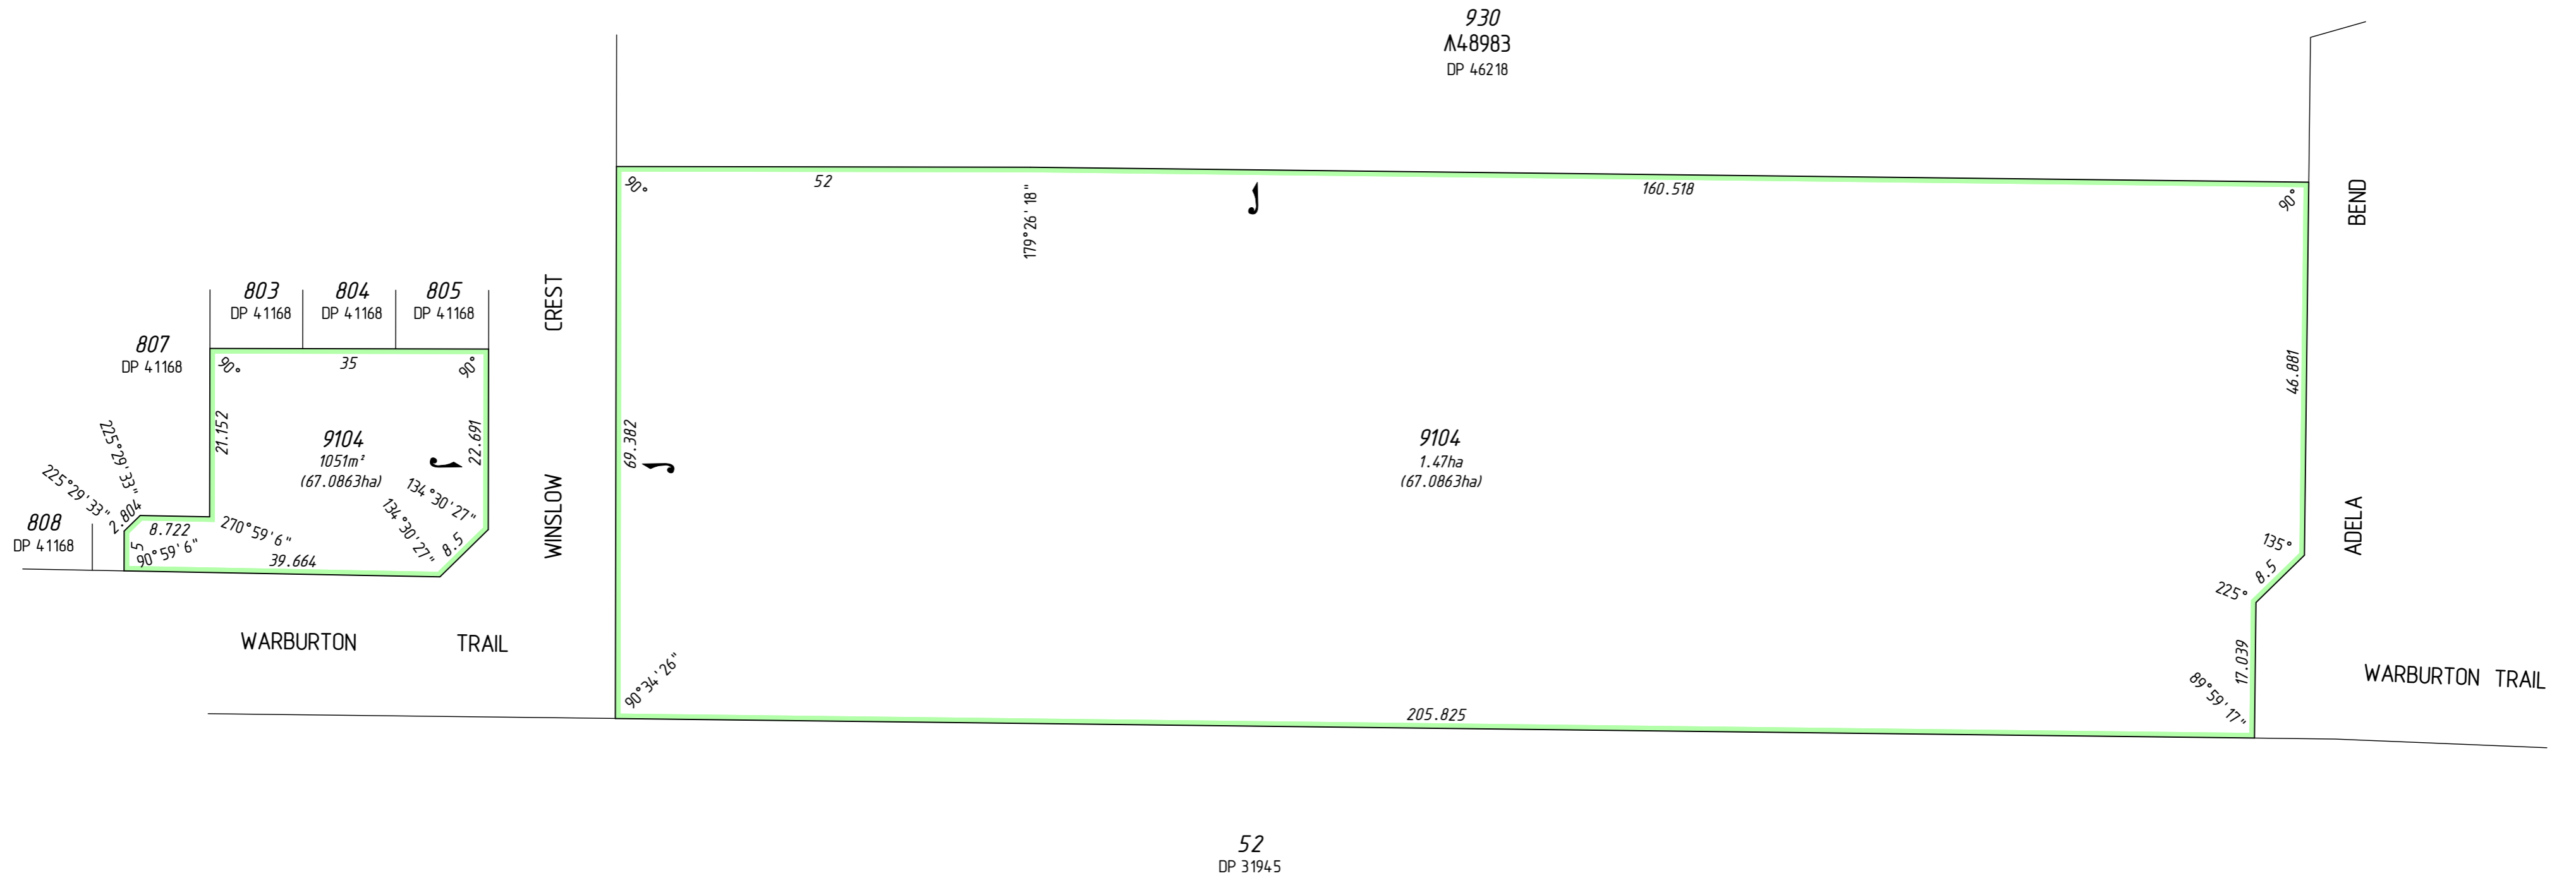

FOR HEADING SEE SHEET 1
FOR INTERESTS AND NOTIFICATIONS
SEE SHEET 2

SURVEY CARRIED OUT UNDER REG 26A
SPECIAL SURVEY AREA GUIDELINES
ALL BOUNDARY / CORNER SURVEY MARKS
SHOWN ON THIS SHEET ARE INDICATIVE ONLY.
USE ONLY THE SURVEY SHEET/S WHEN DETERMINING
THE TRUE FINAL POSITION AND TYPE OF ALL SURVEY
MARKS PLACED PERTAINING TO THIS PLAN.

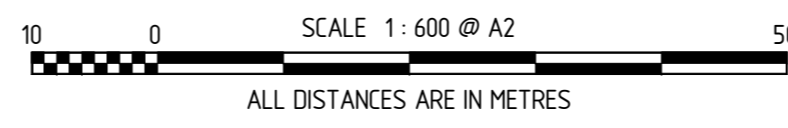

SCALE: 1:600 at A2 ALL DISTANCES ARE IN METRES	 www.mcmullenolan.com.au 	MAPS Ref 95610dp-036b Stage 29 DP64279.CSD
FINAL Licensed Surveyor _____ Date _____ APPROVED BY WESTERN AUSTRALIAN PLANNING COMMISSION FILE 130051	 Western Australian Land Information Authority 	DEPOSITED PLAN 64279
SHEET 4 OF 9 SHEETS VERSION 1	Delegated under Sec 56 P & O Act 2005 _____ DATE _____	

SEE SHEET 1

101
DP 37823

9104
40.0661ha
(67.0863ha)

9576
DP 59478

794.579

180° 1' 41"

8.086
32.98
90° 1' 46"

209° 5' 22"

12.31

170° 16' 18"

8.5

231° 10' 53"

2.579
90° 0' 58"
33.783
102° 21' 46"

35.737

90° 1'

928
DP 44455

911
DP 44455

TEAGUE WAY

ALBINA CHASE

194° 18' 48"
137° 36' 47"
19.142
208° 1' 21"

149.549

GARDNER

LINK

LORETTA PARKWAY

1151
DP 47736

1155
DP 47734

1137
DP 47736

1134
DP 47736

ARLETTE PASS

1121
DP 47736

1122
DP 47736

1123
DP 47736

1124
DP 47736

1125
DP 47736

1126
DP 47736

1127
DP 47735

MAWSON GRANGE

1101
DP 47735

1097
DP 47735

64.832

17.521

PRENTICE WAY

155° 56' 54"

SEE SHEET 6

266° 57' 12"

28.091

175° 21' 27"

16.057

184° 38' 33"

60

178° 12' 37"

16.009

181° 47' 22"

34.611


176° 58' 4"

30.259

165° 27' 5"

17.047

2.633
214° 21' 18"
131° 10'

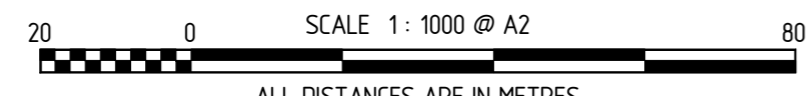

SURVEY CARRIED OUT UNDER REG 26A
SPECIAL SURVEY AREA GUIDELINES
ALL BOUNDARY / CORNER SURVEY MARKS
SHOWN ON THIS SHEET ARE INDICATIVE ONLY.
USE ONLY THE SURVEY SHEET/S WHEN DETERMINING
THE TRUE FINAL POSITION AND TYPE OF ALL SURVEY
MARKS PLACED PERTAINING TO THIS PLAN.

FOR HEADING SEE SHEET 1
FOR INTERESTS AND NOTIFICATIONS
SEE SHEET 2



SCALE: 1 : 1000
at A2
ALL DISTANCES ARE IN METRES

McMULLENOLAN
www.mcmullenolan.com.au

MAPS Ref
95610dp-036b
Stage 29
DP64279.CSD

FINAL
Licensed Surveyor _____ Date _____

APPROVED BY WESTERN AUSTRALIAN PLANNING COMMISSION
FILE . 130051 .

Delegated under Sec 56 P & O Act 2005 DATE _____

SHEET 5 OF 9 SHEETS


VERSION 1



Western Australian Land Information Authority



DEPOSITED PLAN
64279

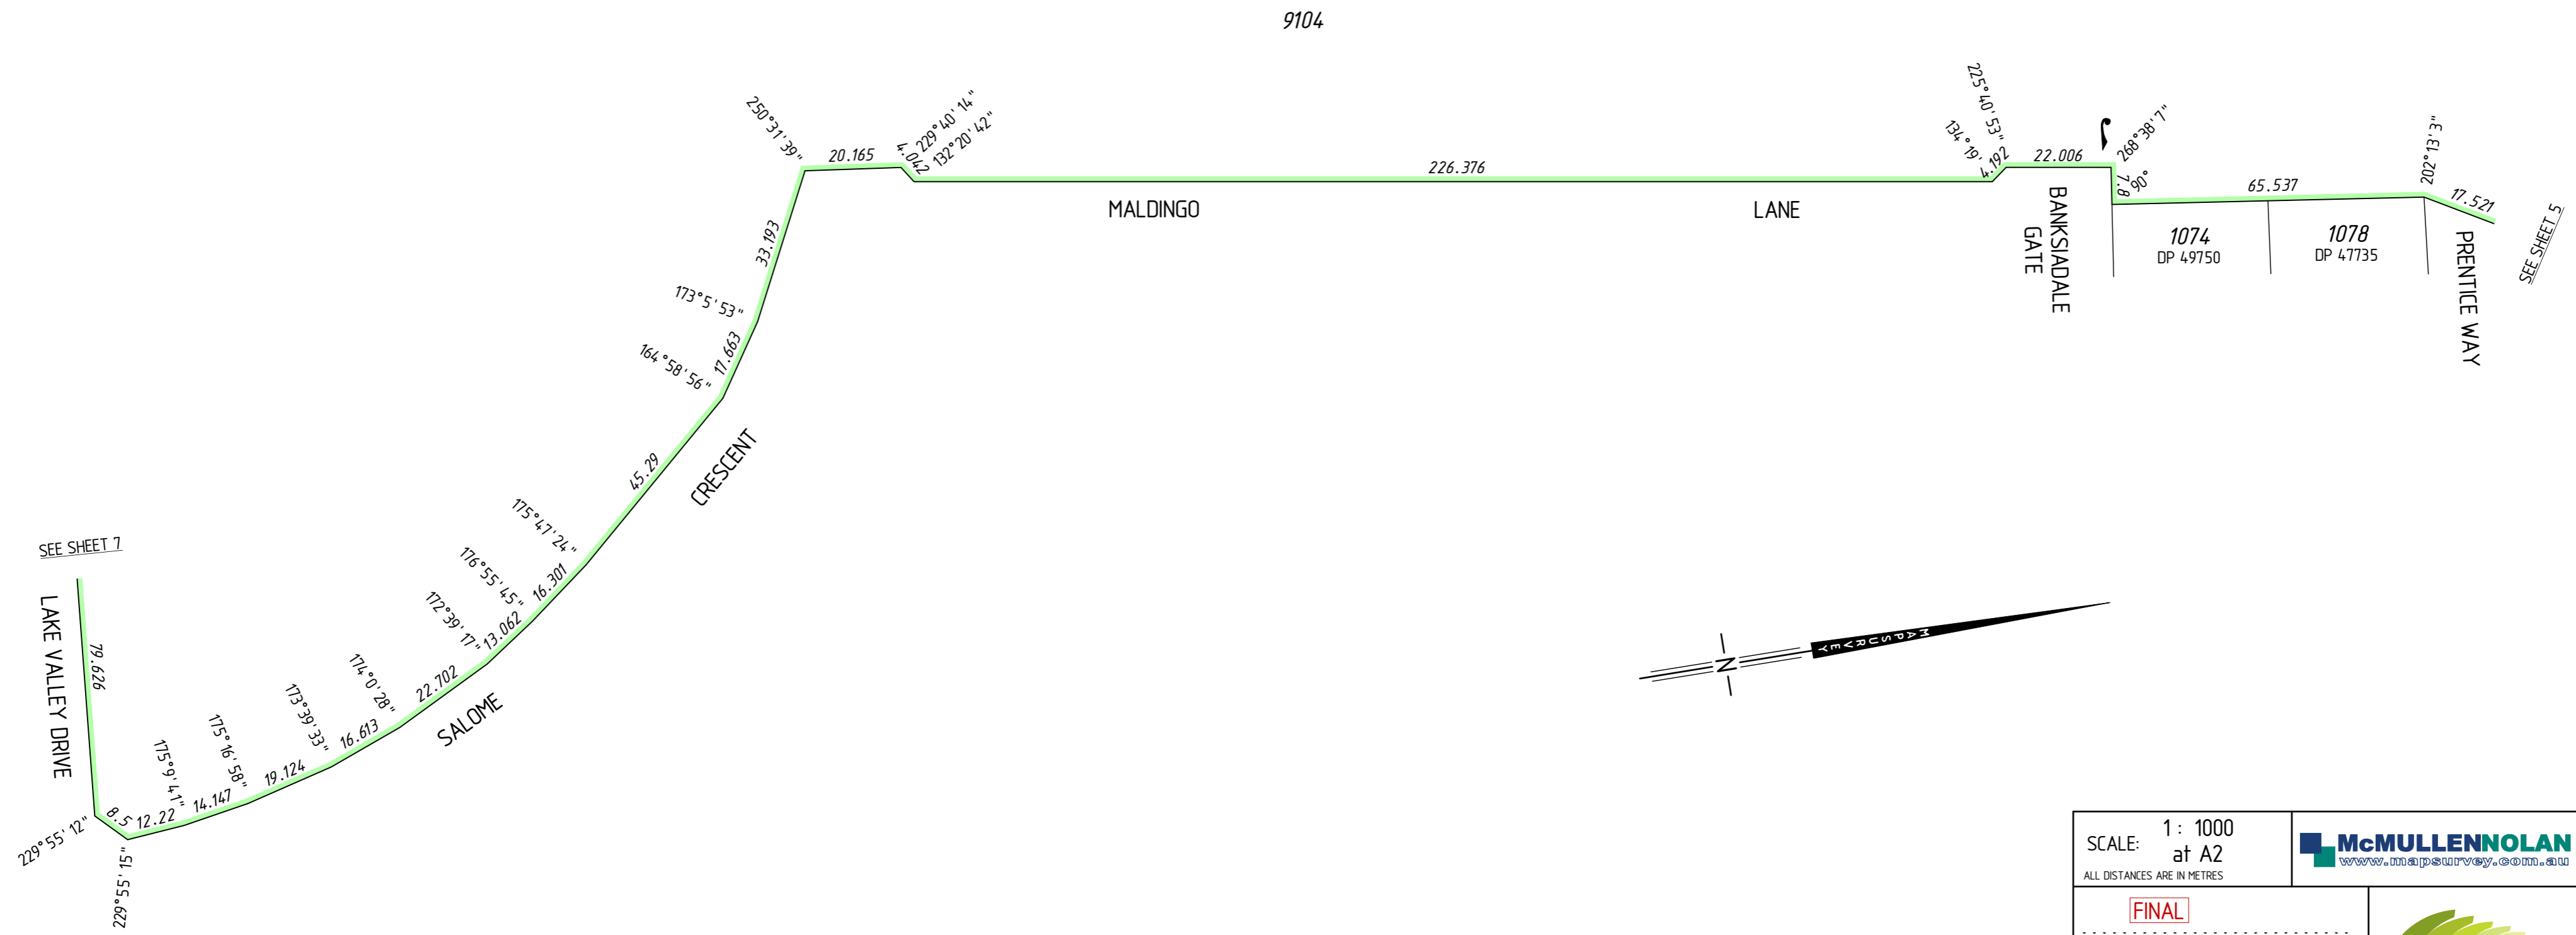

9104

MALDINGO

LANE

BANKSIDALE
GATE

PRENTICE WAY

1074
DP 49750

1078
DP 47735


SEE SHEET 7

LAKE VALLEY DRIVE

SALOME

CRESCENT

SEE SHEET 5

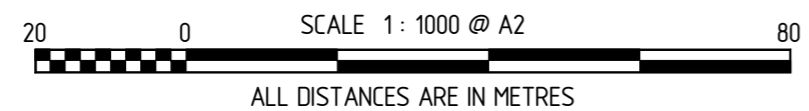

SURVEY CARRIED OUT UNDER REG 26A
SPECIAL SURVEY AREA GUIDELINES
ALL BOUNDARY / CORNER SURVEY MARKS
SHOWN ON THIS SHEET ARE INDICATIVE ONLY.
USE ONLY THE SURVEY SHEET/S WHEN DETERMINING
THE TRUE FINAL POSITION AND TYPE OF ALL SURVEY
MARKS PLACED PERTAINING TO THIS PLAN.

FOR HEADING SEE SHEET 1
FOR INTERESTS AND NOTIFICATIONS
SEE SHEET 2

SCALE: 1 : 1000
at A2
ALL DISTANCES ARE IN METRES




McMULLENOLAN
www.mcmullenolan.com.au

MAPS Ref
95610dp-036b
Stage 29
DP64279.CSD

FINAL
Licensed Surveyor _____ Date _____
APPROVED BY WESTERN AUSTRALIAN PLANNING COMMISSION
FILE .130051.





DEPOSITED PLAN
64279
SHEET 6 OF 9 SHEETS
VERSION 1

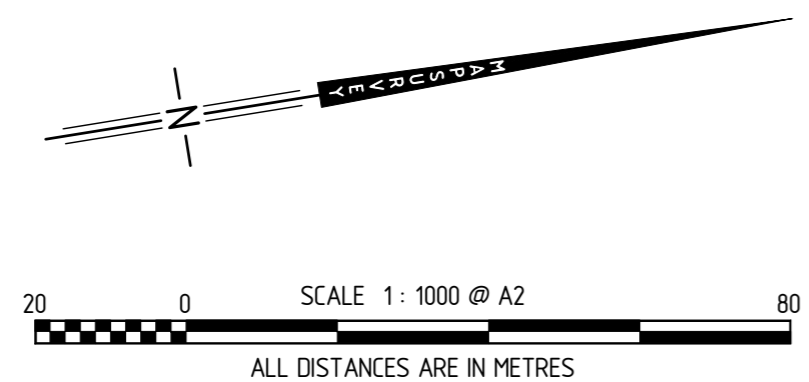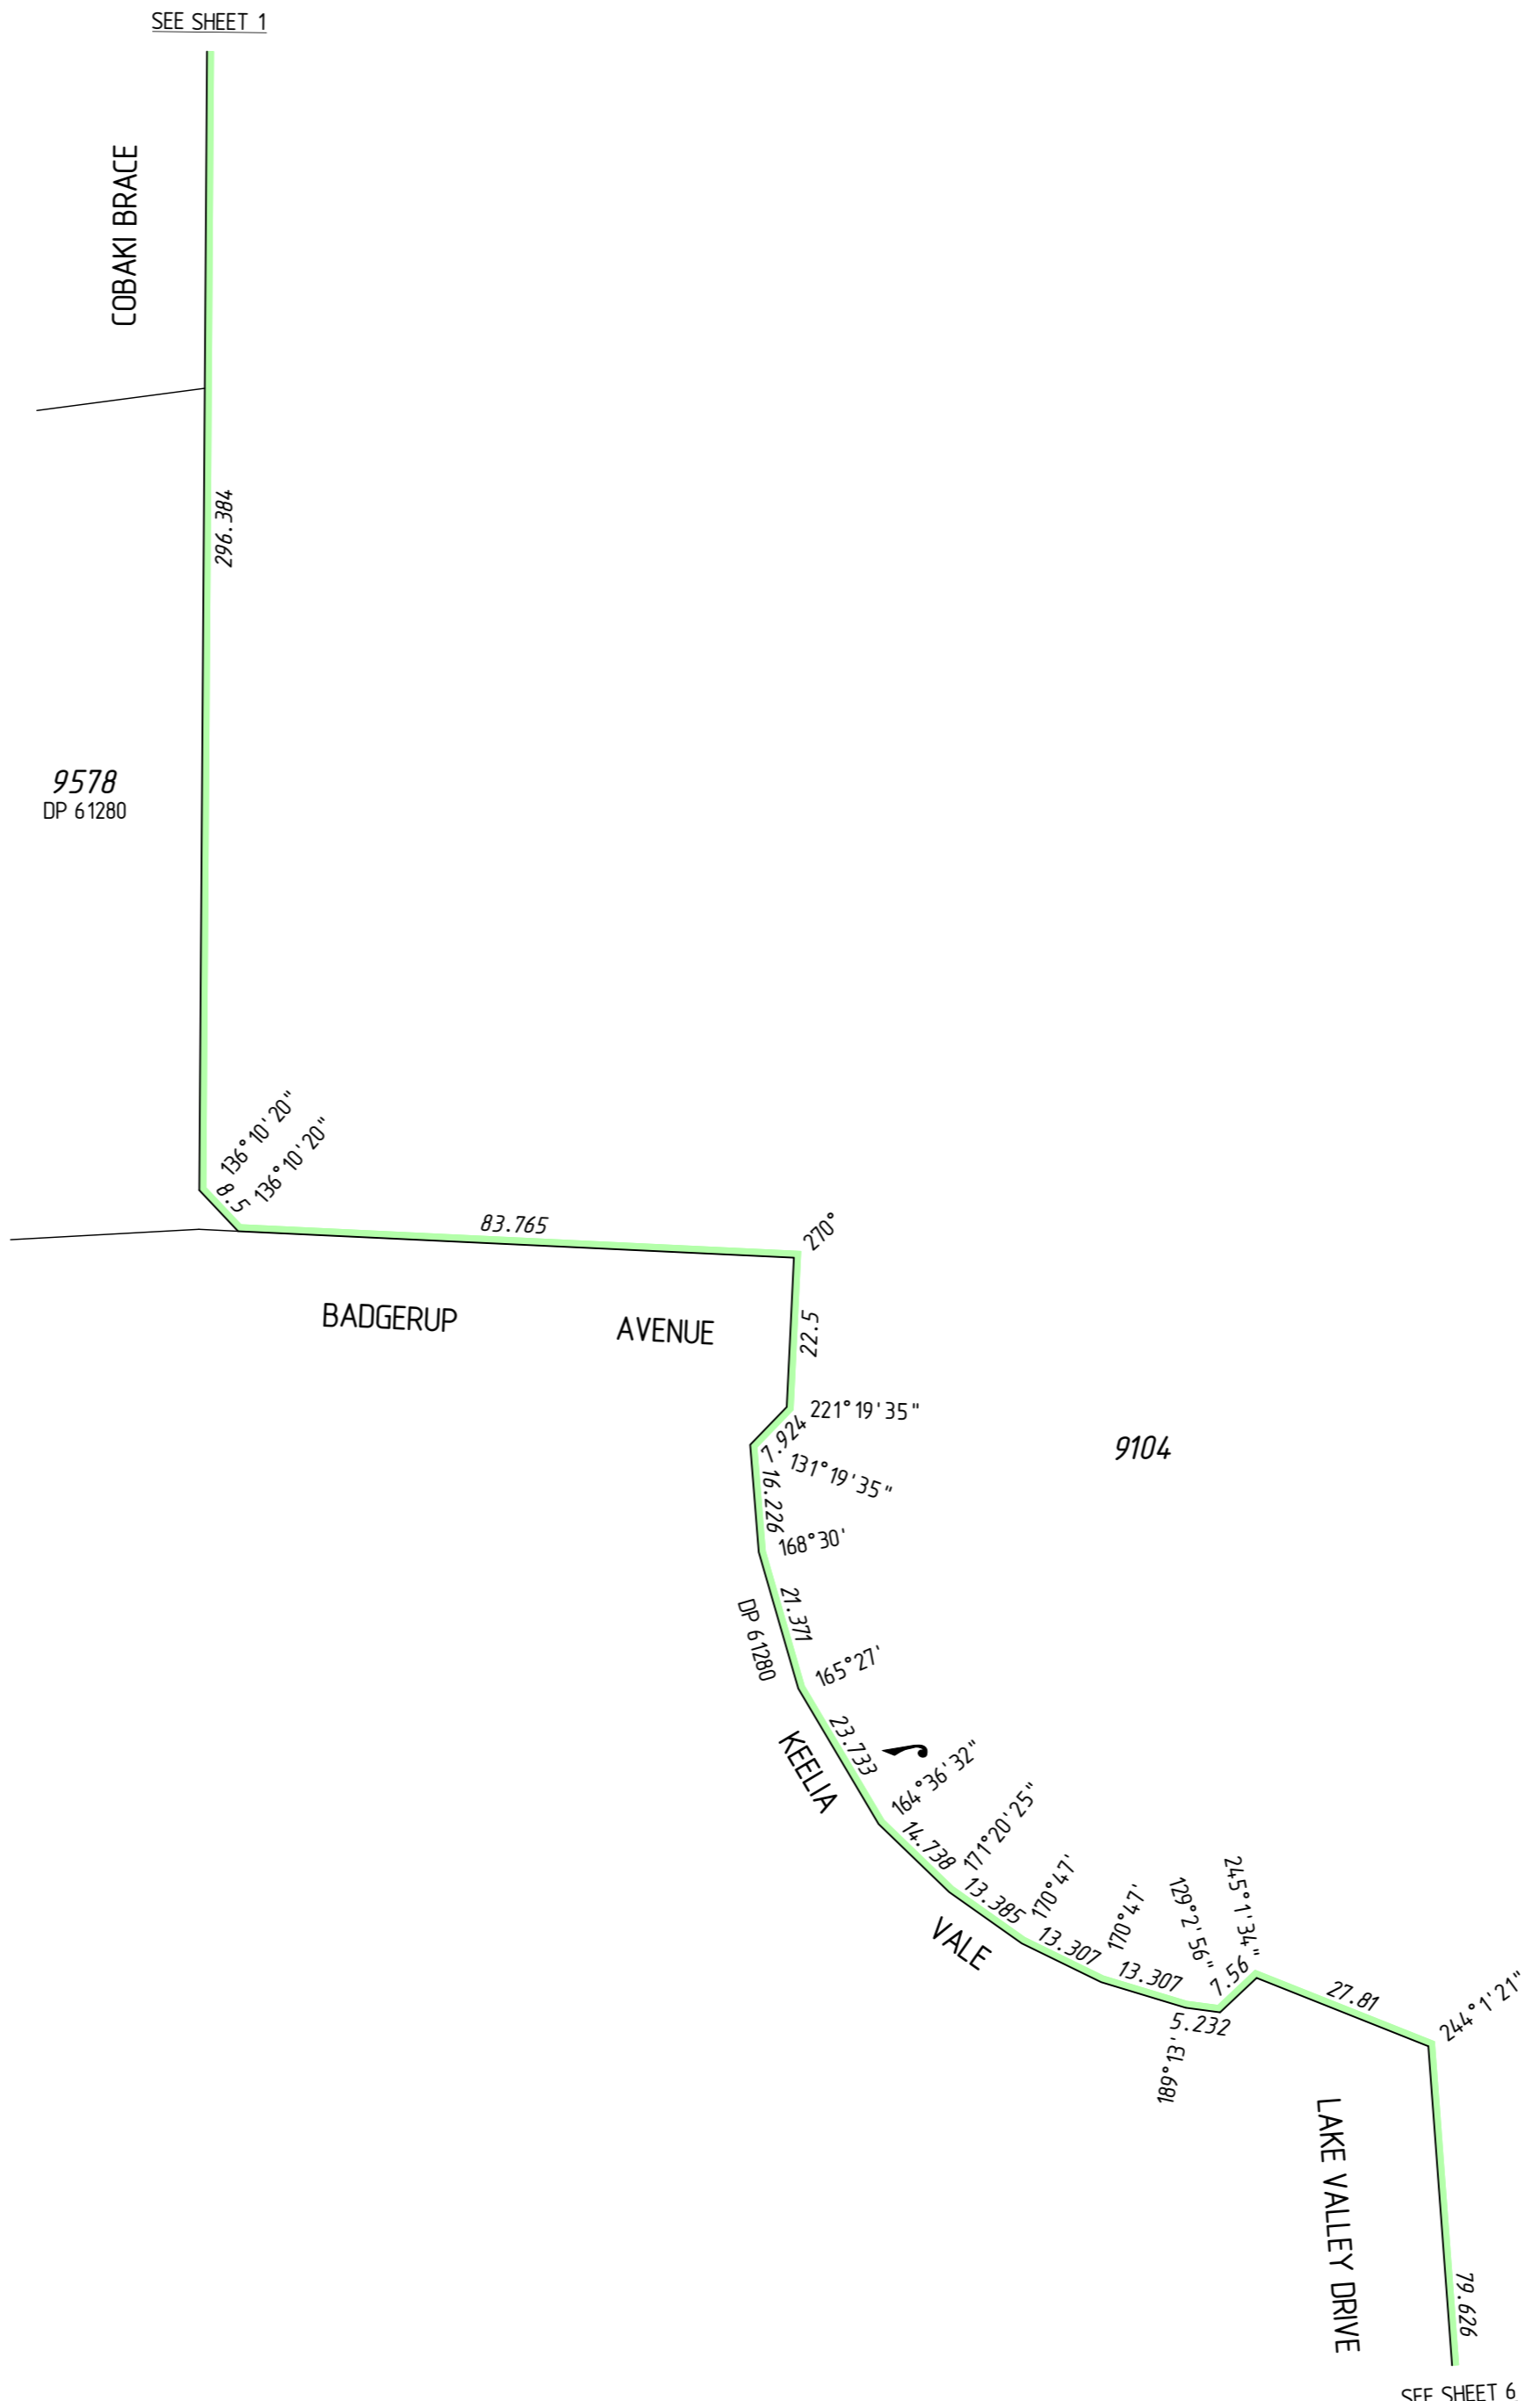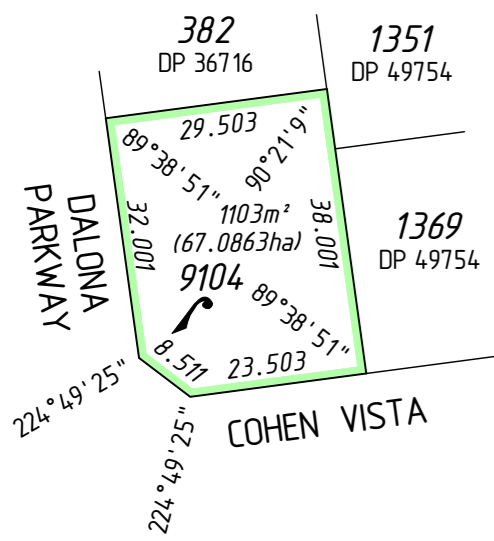

SURVEY CARRIED OUT UNDER REG 26A
SPECIAL SURVEY AREA GUIDELINES
ALL BOUNDARY / CORNER SURVEY MARKS
SHOWN ON THIS SHEET ARE INDICATIVE ONLY.
USE ONLY THE SURVEY SHEET/S WHEN DETERMINING
THE TRUE FINAL POSITION AND TYPE OF ALL SURVEY
MARKS PLACED PERTAINING TO THIS PLAN.

FOR HEADING SEE SHEET 1
FOR INTERESTS AND NOTIFICATIONS
SEE SHEET 2

SCALE: 1 : 1000 at A2 ALL DISTANCES ARE IN METRES	 www.mcmullenolan.com.au 	MAPS Ref 95610dp-036b Stage 29 DP64279.CSD
FINAL Licensed Surveyor _____ Date _____ APPROVED BY WESTERN AUSTRALIAN PLANNING COMMISSION FILE .130051. DATE _____ <small>Delegated under Sec 56 P & O Act 2005</small>	 Western Australian Land Information Authority 	DEPOSITED PLAN <h1>64279</h1>
SHEET 7 OF 9 SHEETS VERSION 1		

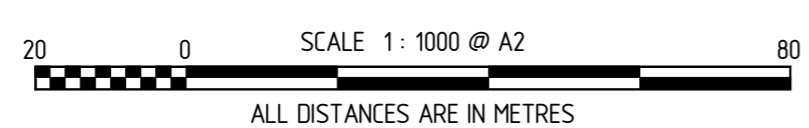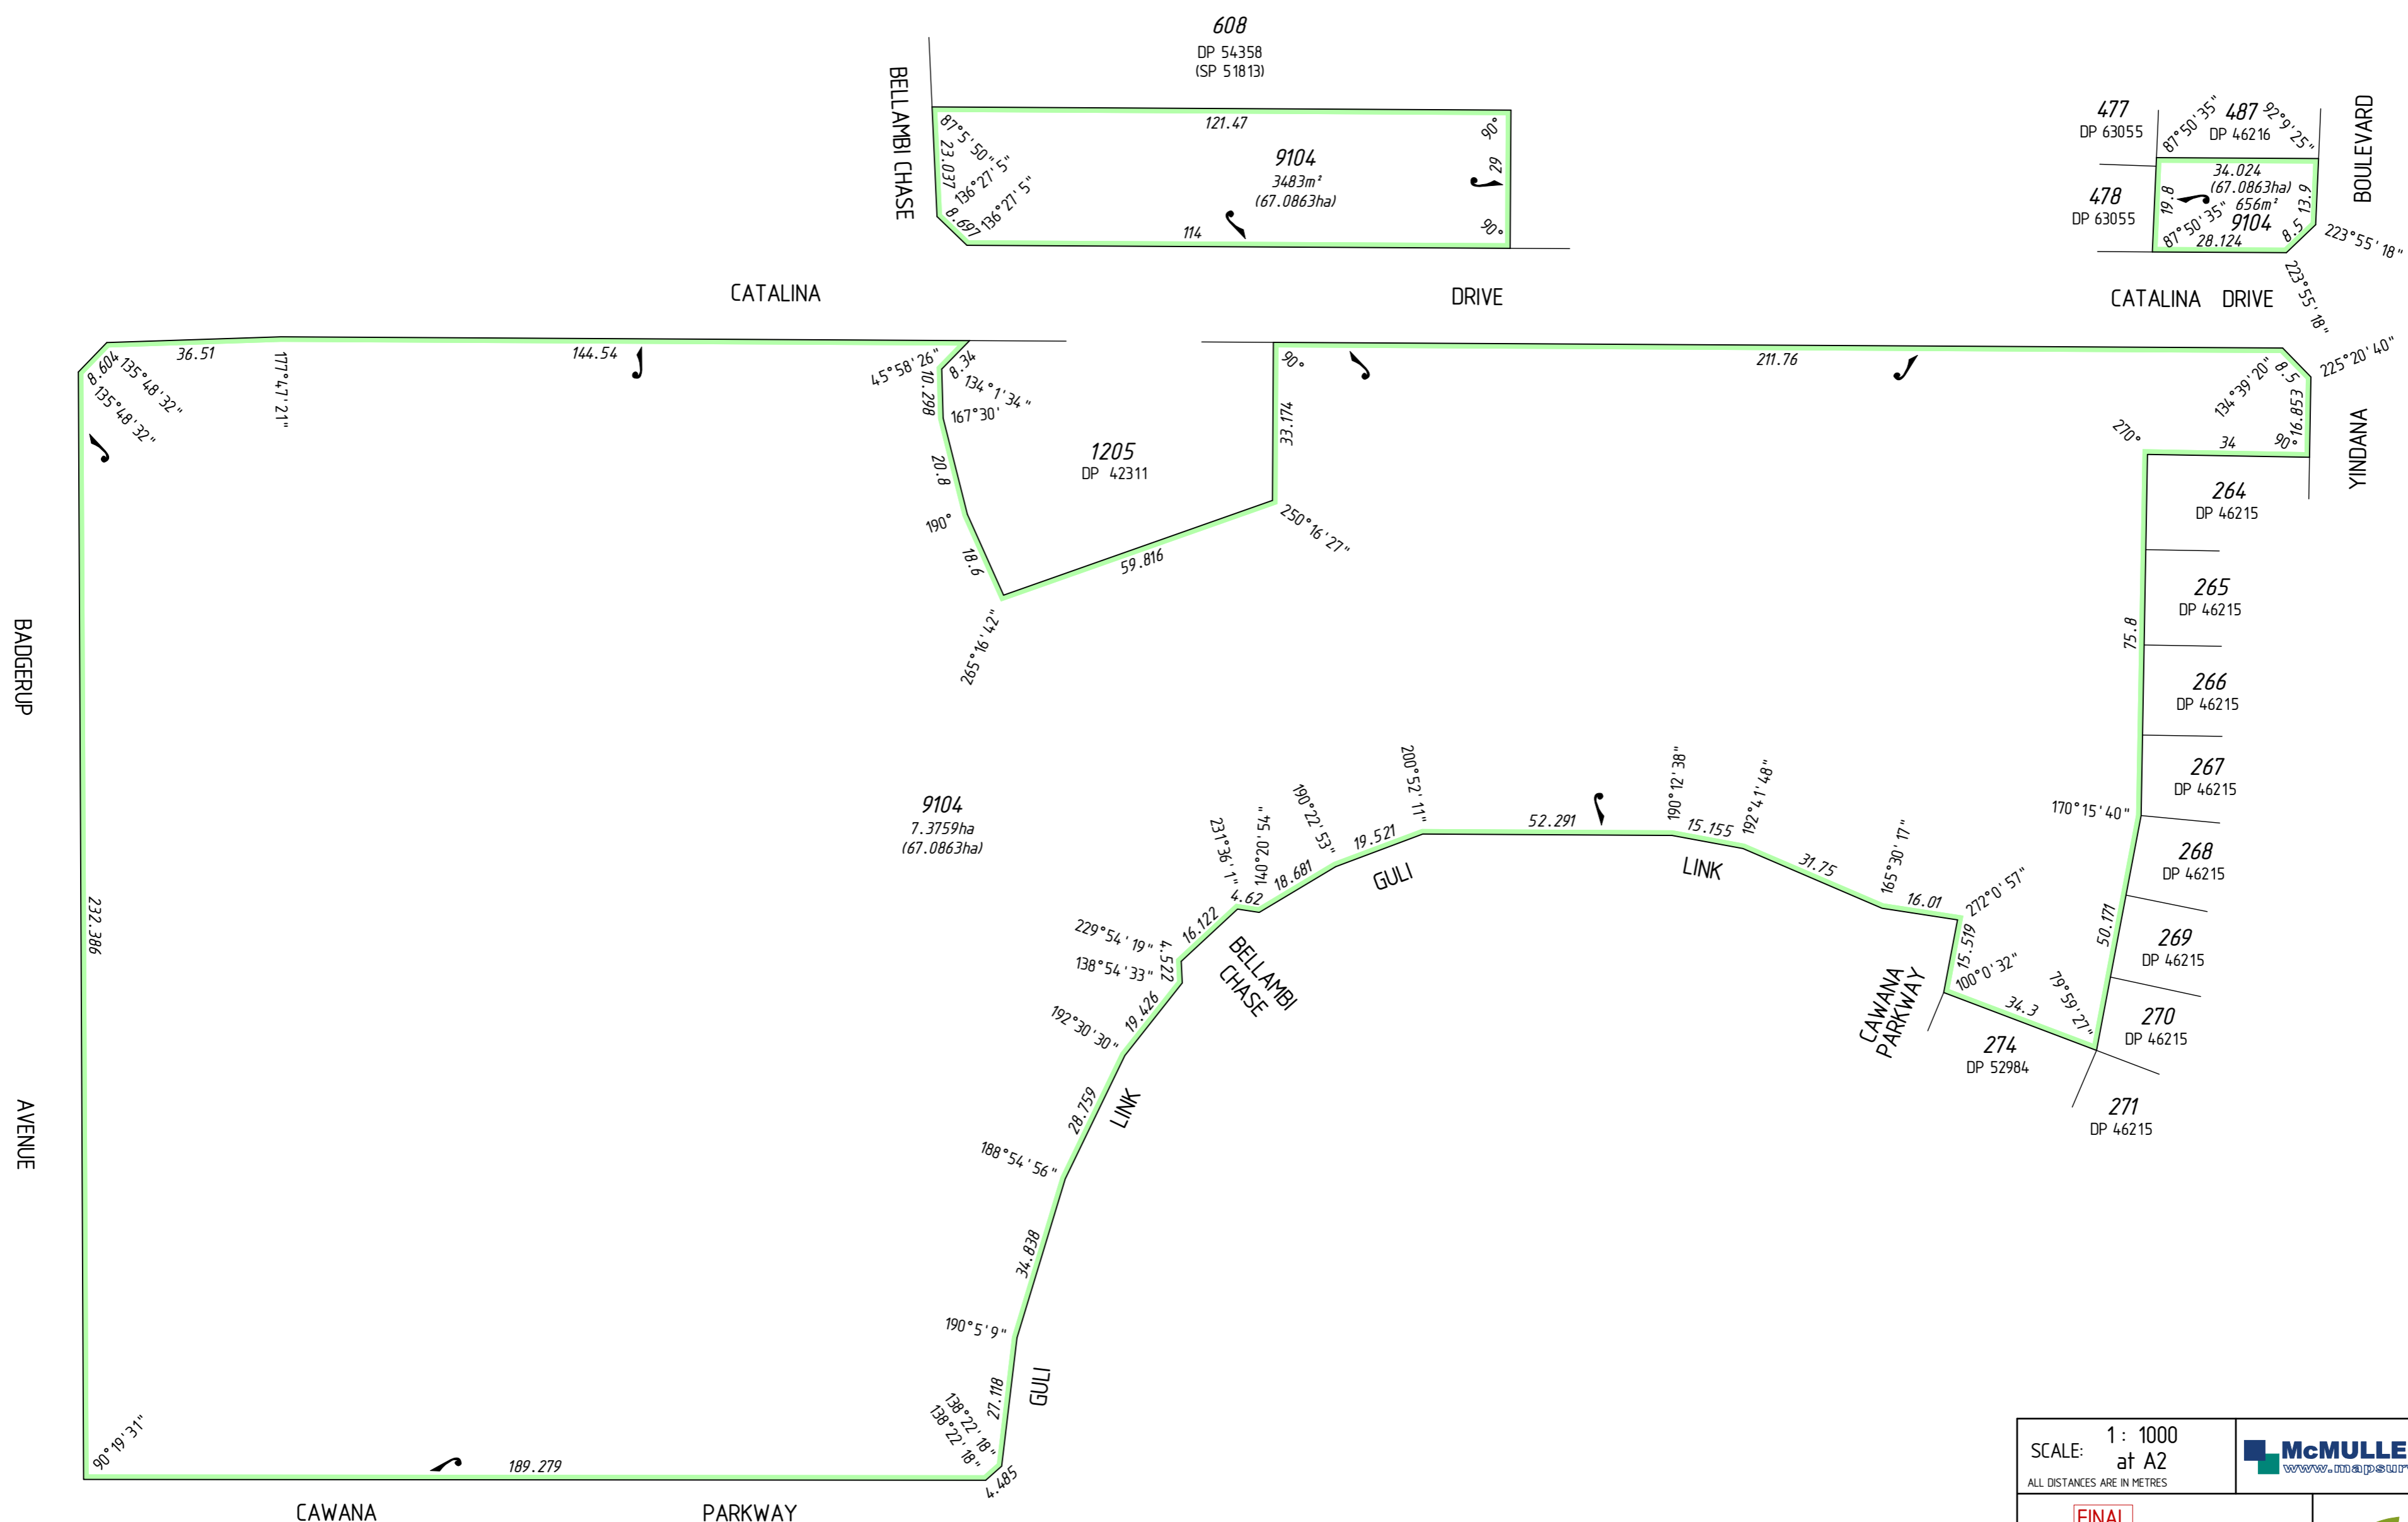

SURVEY CARRIED OUT UNDER REG 26A
 SPECIAL SURVEY AREA GUIDELINES
 ALL BOUNDARY / CORNER SURVEY MARKS
 SHOWN ON THIS SHEET ARE INDICATIVE ONLY.
 USE ONLY THE SURVEY SHEET/S WHEN DETERMINING
 THE TRUE FINAL POSITION AND TYPE OF ALL SURVEY
 MARKS PLACED PERTAINING TO THIS PLAN.

FOR HEADING SEE SHEET 1
 FOR INTERESTS AND NOTIFICATIONS
 SEE SHEET 2




SCALE: 1 : 1000
 at A2
 ALL DISTANCES ARE IN METRES

McMULLENOLAN
 www.mcmullenolan.com.au
 MAPS Ref 95610dp-036b
 Stage 29 DP64279.CSD

FINAL
 Licensed Surveyor _____ Date _____
 APPROVED BY WESTERN AUSTRALIAN PLANNING COMMISSION
 FILE 130051
 Delegated under Sec 96 P & O Act 2005 DATE _____
 SHEET 8 OF 9 SHEETS
 VERSION 1




Landgate
 Western Australian Land Information Authority

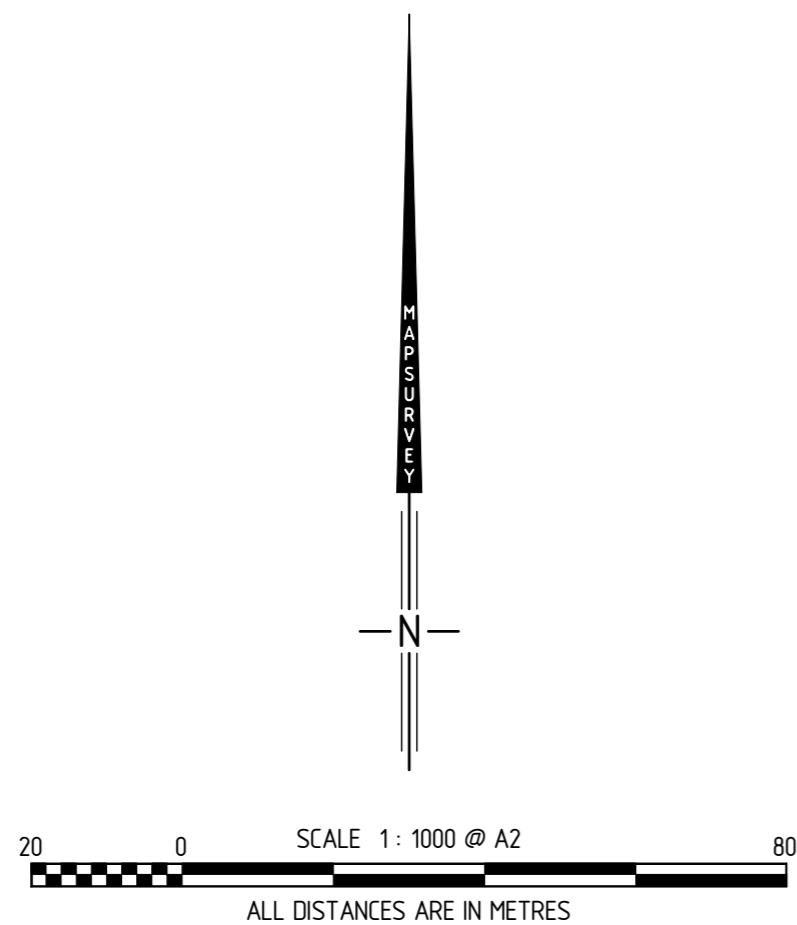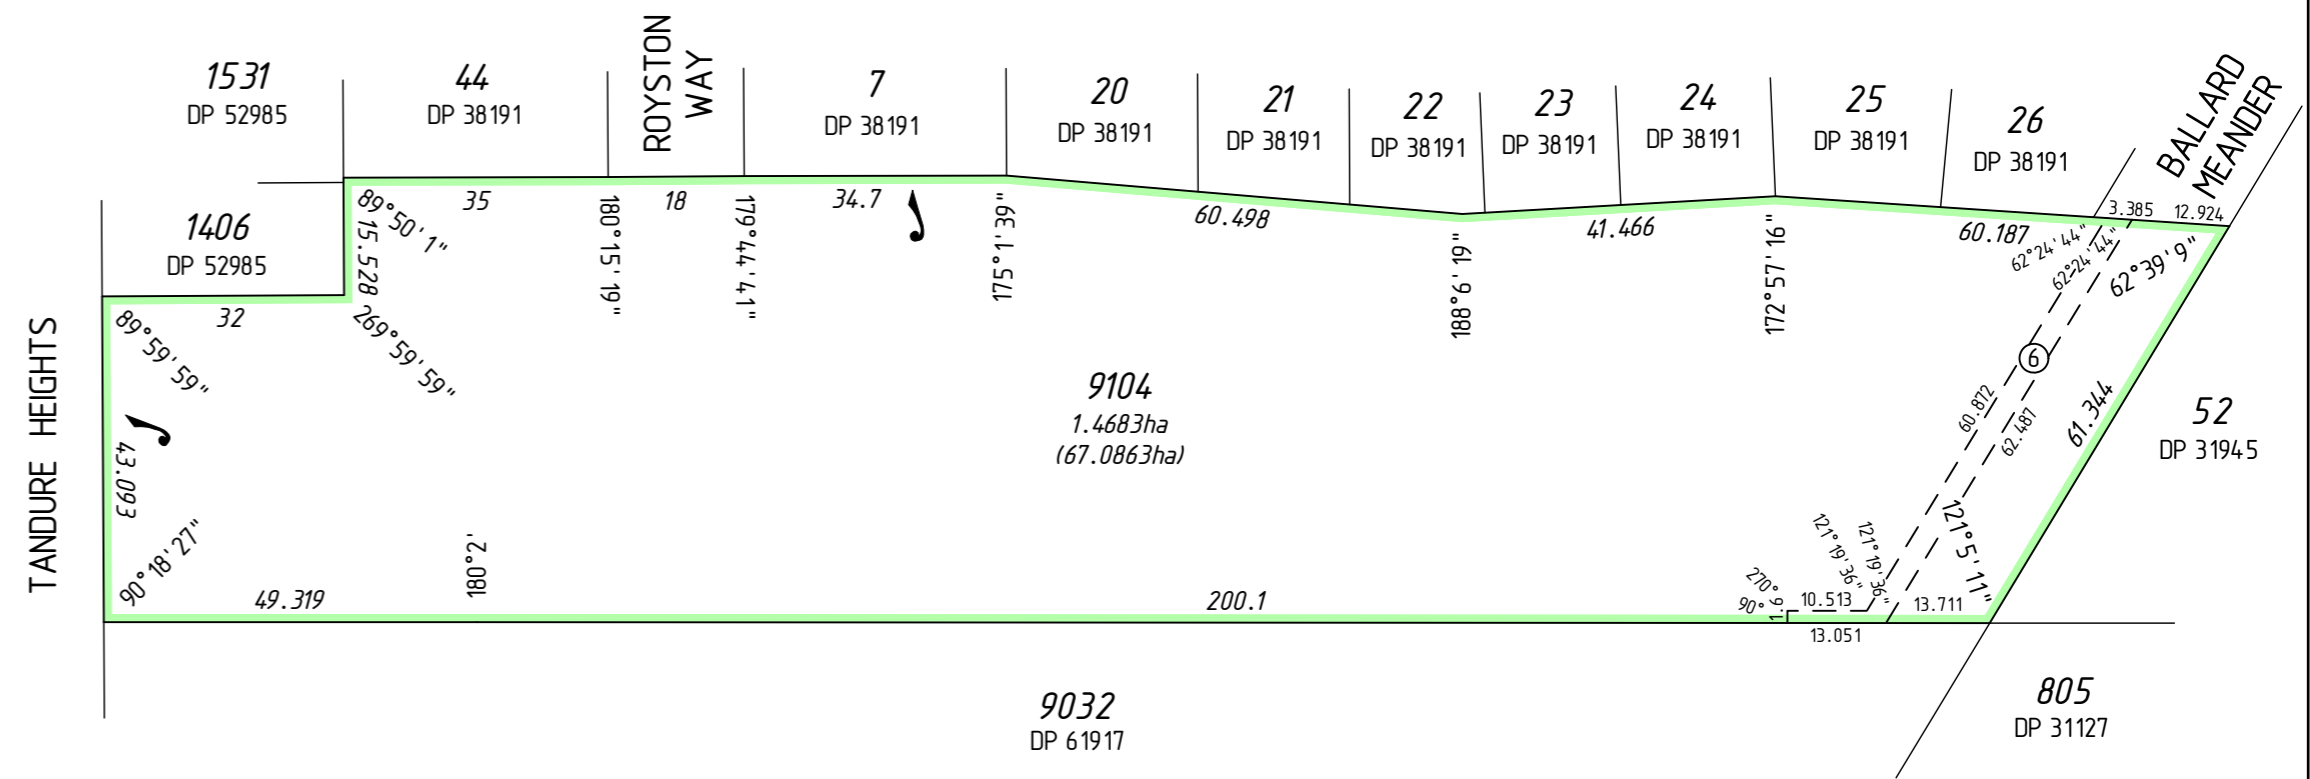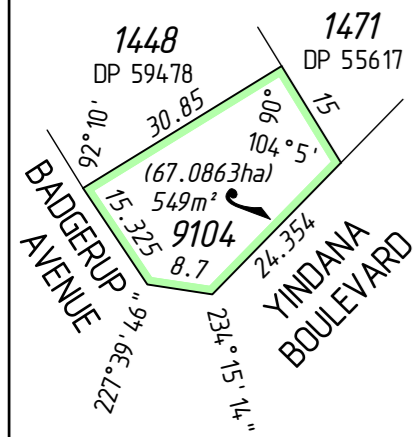DEPOSITED PLAN
64279



SURVEY CARRIED OUT UNDER REG 26A
SPECIAL SURVEY AREA GUIDELINES
ALL BOUNDARY / CORNER SURVEY MARKS
SHOWN ON THIS SHEET ARE INDICATIVE ONLY.
USE ONLY THE SURVEY SHEET/S WHEN DETERMINING
THE TRUE FINAL POSITION AND TYPE OF ALL SURVEY
MARKS PLACED PERTAINING TO THIS PLAN.

FOR HEADING SEE SHEET 1
FOR INTERESTS AND NOTIFICATIONS
SEE SHEET 2

SCALE: 1 : 1000 at A2 ALL DISTANCES ARE IN METRES	 MAPS Ref 95610dp-036b Stage 29 DP64279.CSD
FINAL Licensed Surveyor _____ Date _____ APPROVED BY WESTERN AUSTRALIAN PLANNING COMMISSION FILE . 130051 .	 Western Australian Land Information Authority 
SHEET 9 OF 9 SHEETS VERSION 1	DEPOSITED PLAN 64279