

AMENDMENTS TABLE

VERSION	AMENDMENT	AUTHORISED BY	DATE


UNLODGED VERSION

UNLODGED VERSION

UNLODGED VERSION


**PRELIMINARY ONLY UNLODGED VERSION  
SUBJECT TO LANDGATE AUDIT**

This version is  
- Current as at 9/2/2009  
- Subject to change without notice  
- Not intended for design use, a LANDGATE APPROVED  
copy should be obtained for such purposes.

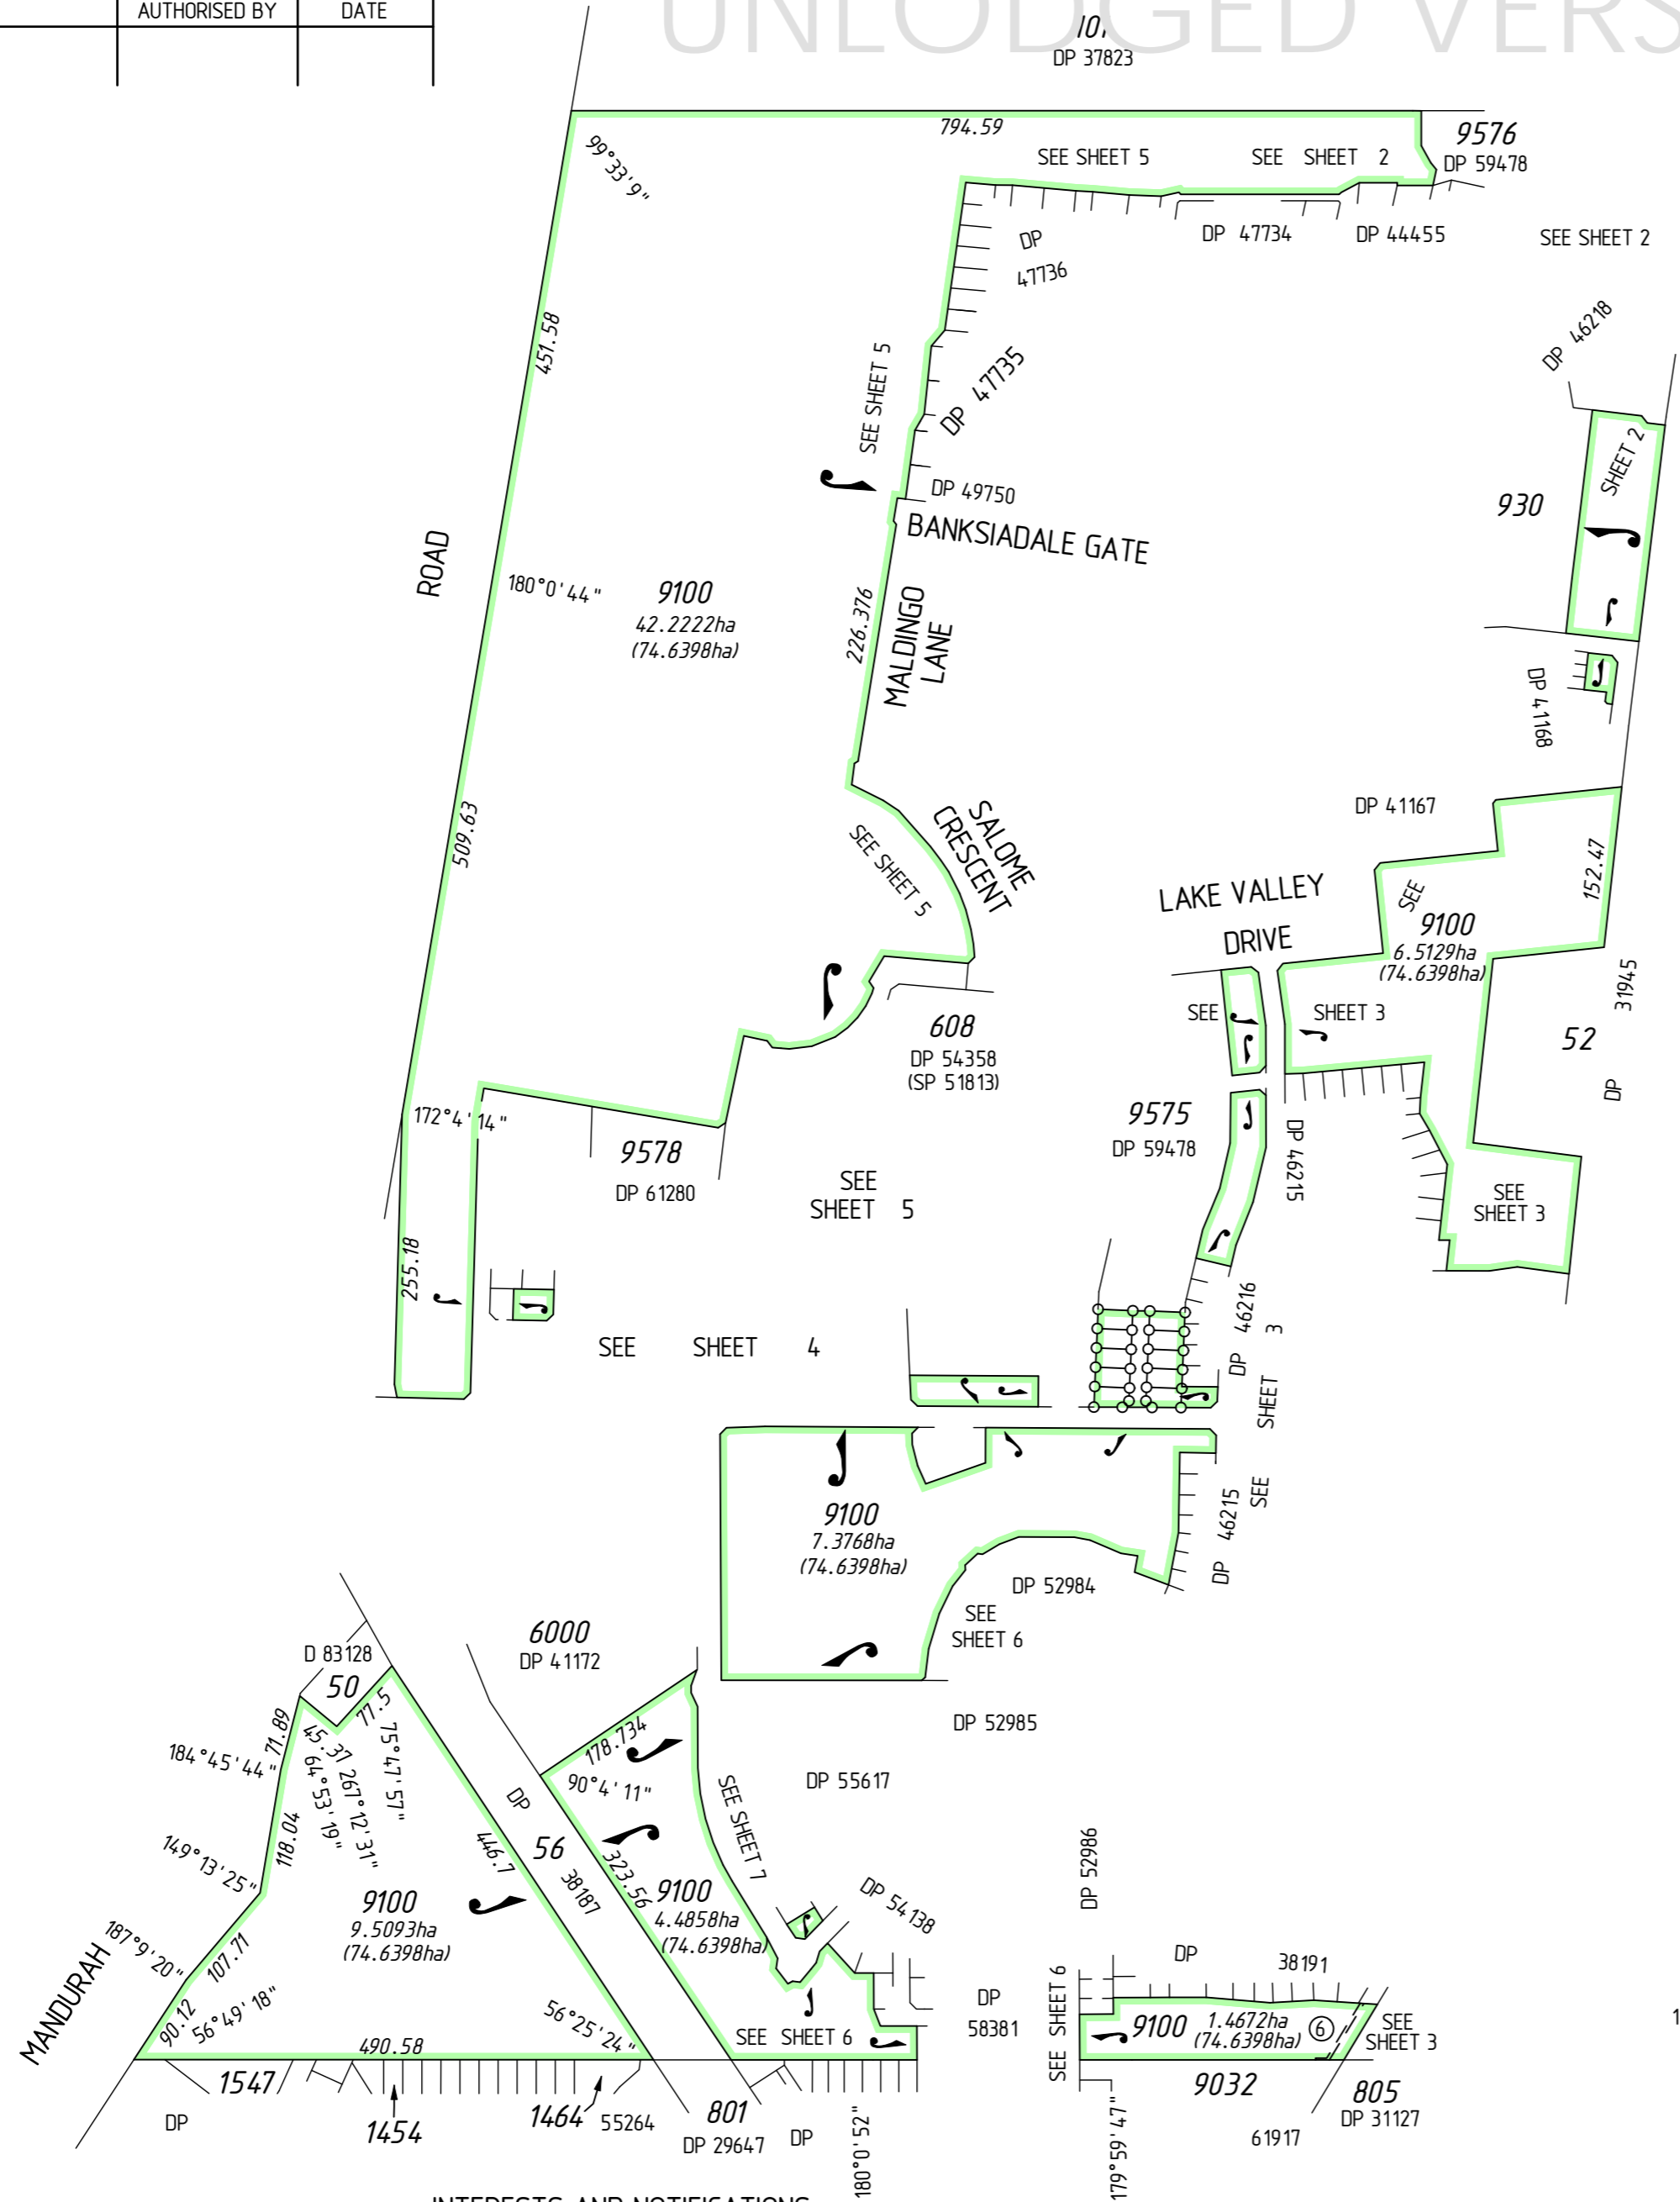



INTERESTS AND NOTIFICATIONS

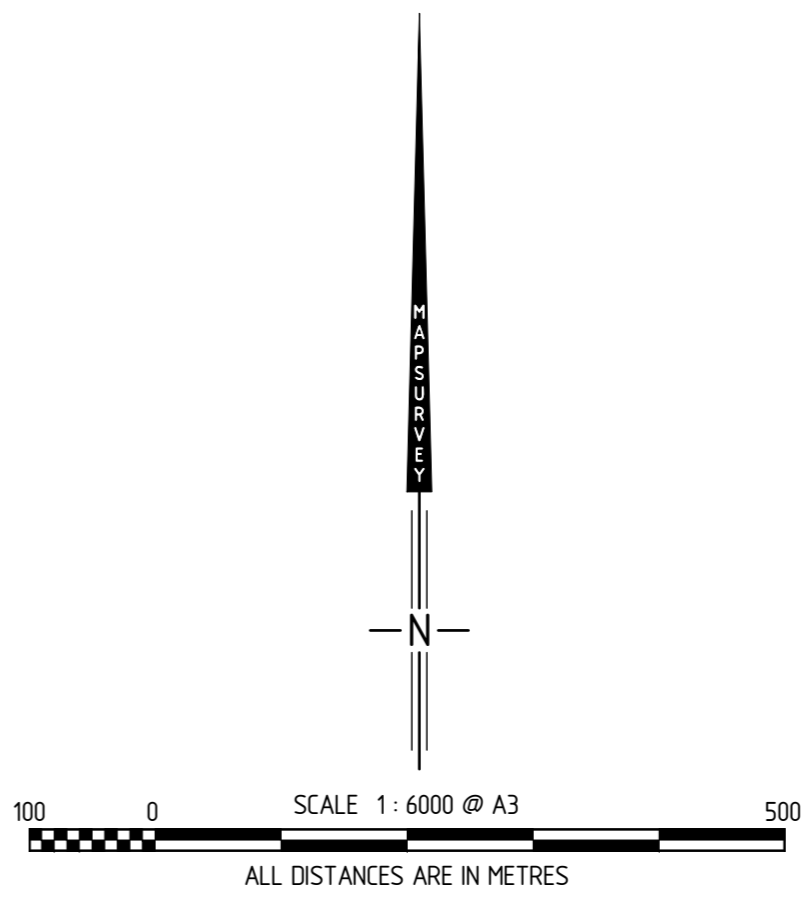SUBJECT	PURPOSE	STATUTORY REFERENCE	ORIGIN	LAND BURDENED	BENEFIT TO	COMMENTS
⑥	EASEMENT (Sewerage)	SEC 167, REG 6, P. & D. ACT	DP 58381	LOT 9100	WATER CORPORATION	
	RESTRICTIVE COVENANT	SEC 136D OF THE TLA	THIS PLAN & DOC	ALL LOTS EXCEPT LOTS 9100	ALL LOTS EXCEPT LOTS 9100	
	NOTIFICATION	SEC 165 OF THE P & D ACT	DOC	ALL LOTS EXCEPT LOTS 9100		PROXIMITY TO MOSQUITOES



SURVEY CARRIED OUT UNDER REG 26A  
SPECIAL SURVEY AREA GUIDELINES  
SEE SHEETS ..... FOR SURVEY INFORMATION




ALL BOUNDARY / CORNER SURVEY MARKS  
SHOWN ON THIS SHEET ARE INDICATIVE ONLY.  
USE ONLY THE SURVEY SHEET/S WHEN DETERMINING  
THE TRUE FINAL POSITION AND TYPE OF ALL SURVEY  
MARKS PLACED PERTAINING TO THIS PLAN.

TYPE FREEHOLD	
PURPOSE SUBDIVISION	
PLAN OF  LOTS 434-438, 474-478, 9100, ROAD AND RESTRICTIVE COVENANT	
DISTRICT COCKBURN SOUND	S.S.A. YES
TOWNSITE	
D.P.I. FILE No.	FORMER TENURE
LOCALITY LAKELANDS	LOT 9512
LOCAL AUTHORITY CITY OF MANDURAH	DP 61285 C/T
FIELD BOOK	ON INDEX SEE SMARTPLAN
SURVEYOR'S CERTIFICATE - Reg 54	
I, Scott J. ANDERSON, hereby certify that this plan is accurate and is a correct representation of the - (a) survey, and/or (b) calculations from measurements, (delete if inapplicable), undertaken for the purposes of this plan and that it complies with the relevant written law(s) in relation to which it is lodged.	
..... Date	..... Date
Licensed Surveyor	
<b>McMULLEN NOLAN</b>	PO Box 117, South Perth WA 6951 Telephone: (08) 6436 1599 Facsimile: (08) 6436 1500 Email: info@mapsurvey.com.au
SCALE: 1 : 6000 at A2	MAPS Ref : 95610dp-016b
ALL DISTANCES ARE IN METRES	Stage 30 - DP63055.CSD
LODGED	TYPE OF VALIDATION
DATE	FULL AUDIT CERTIFIED CORRECT
FEE PAID	LEGAL COMPONENT I.S.C.
ASSESS No.	DOCKET PLAN F.S.C.
APPROVED BY WESTERN AUSTRALIAN PLANNING COMMISSION FILE 130051	
Delegated under Sec 16 P & D Act 2005	
SUBJECT TO IN ORDER FOR DEALINGS	
..... DATE	
For INSPECTOR OF PLANS & SURVEYS / AUTHORIZED LAND OFFICER	
APPROVED REG26A (4)	
INSPECTOR OF PLANS & SURVEYS / AUTHORIZED LAND OFFICER	
 	
Western Australian Land Information Authority	
DEPOSITED PLAN 63055	
SHEET 1 OF 7 SHEETS	
VERSION 1	

UNLOGGED VERSION

UNLOGGED VERSION

UNLOGGED VERSION

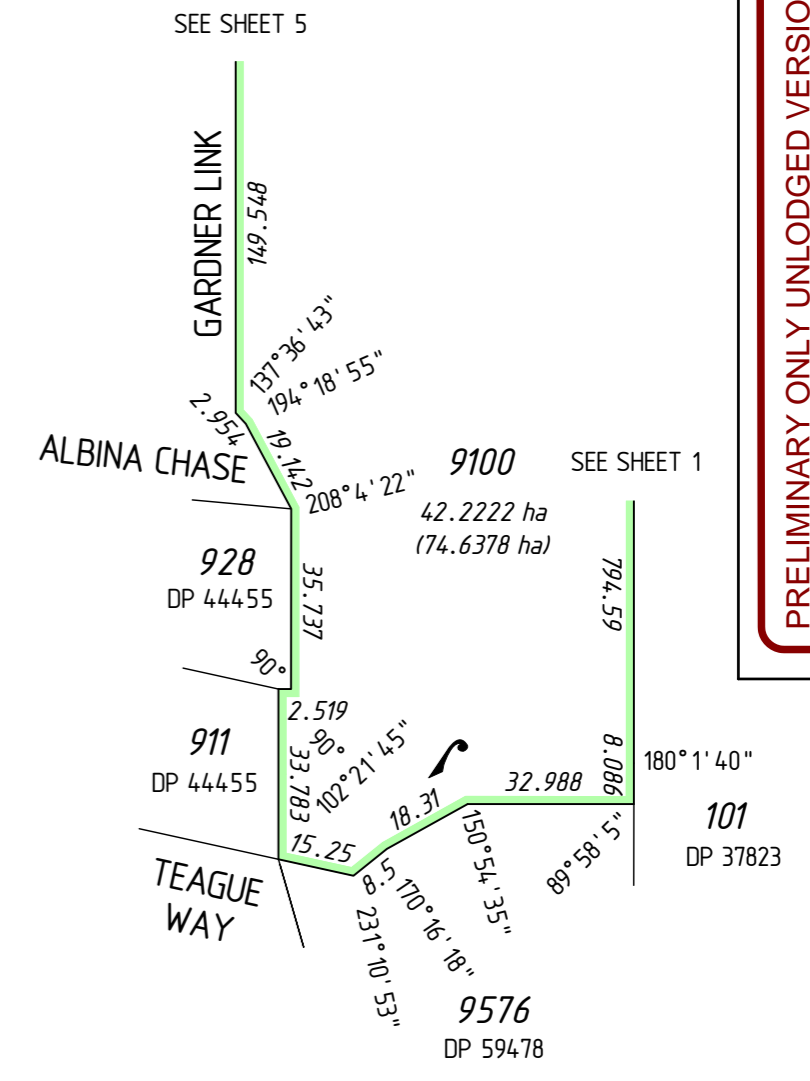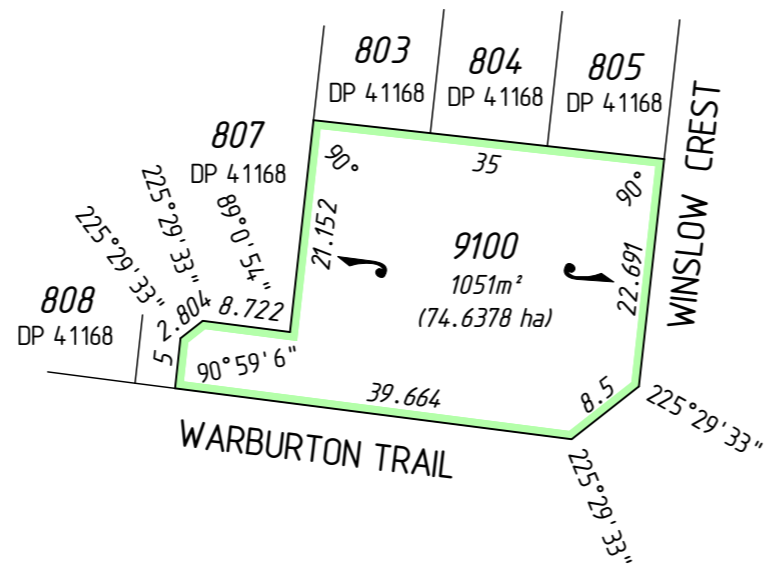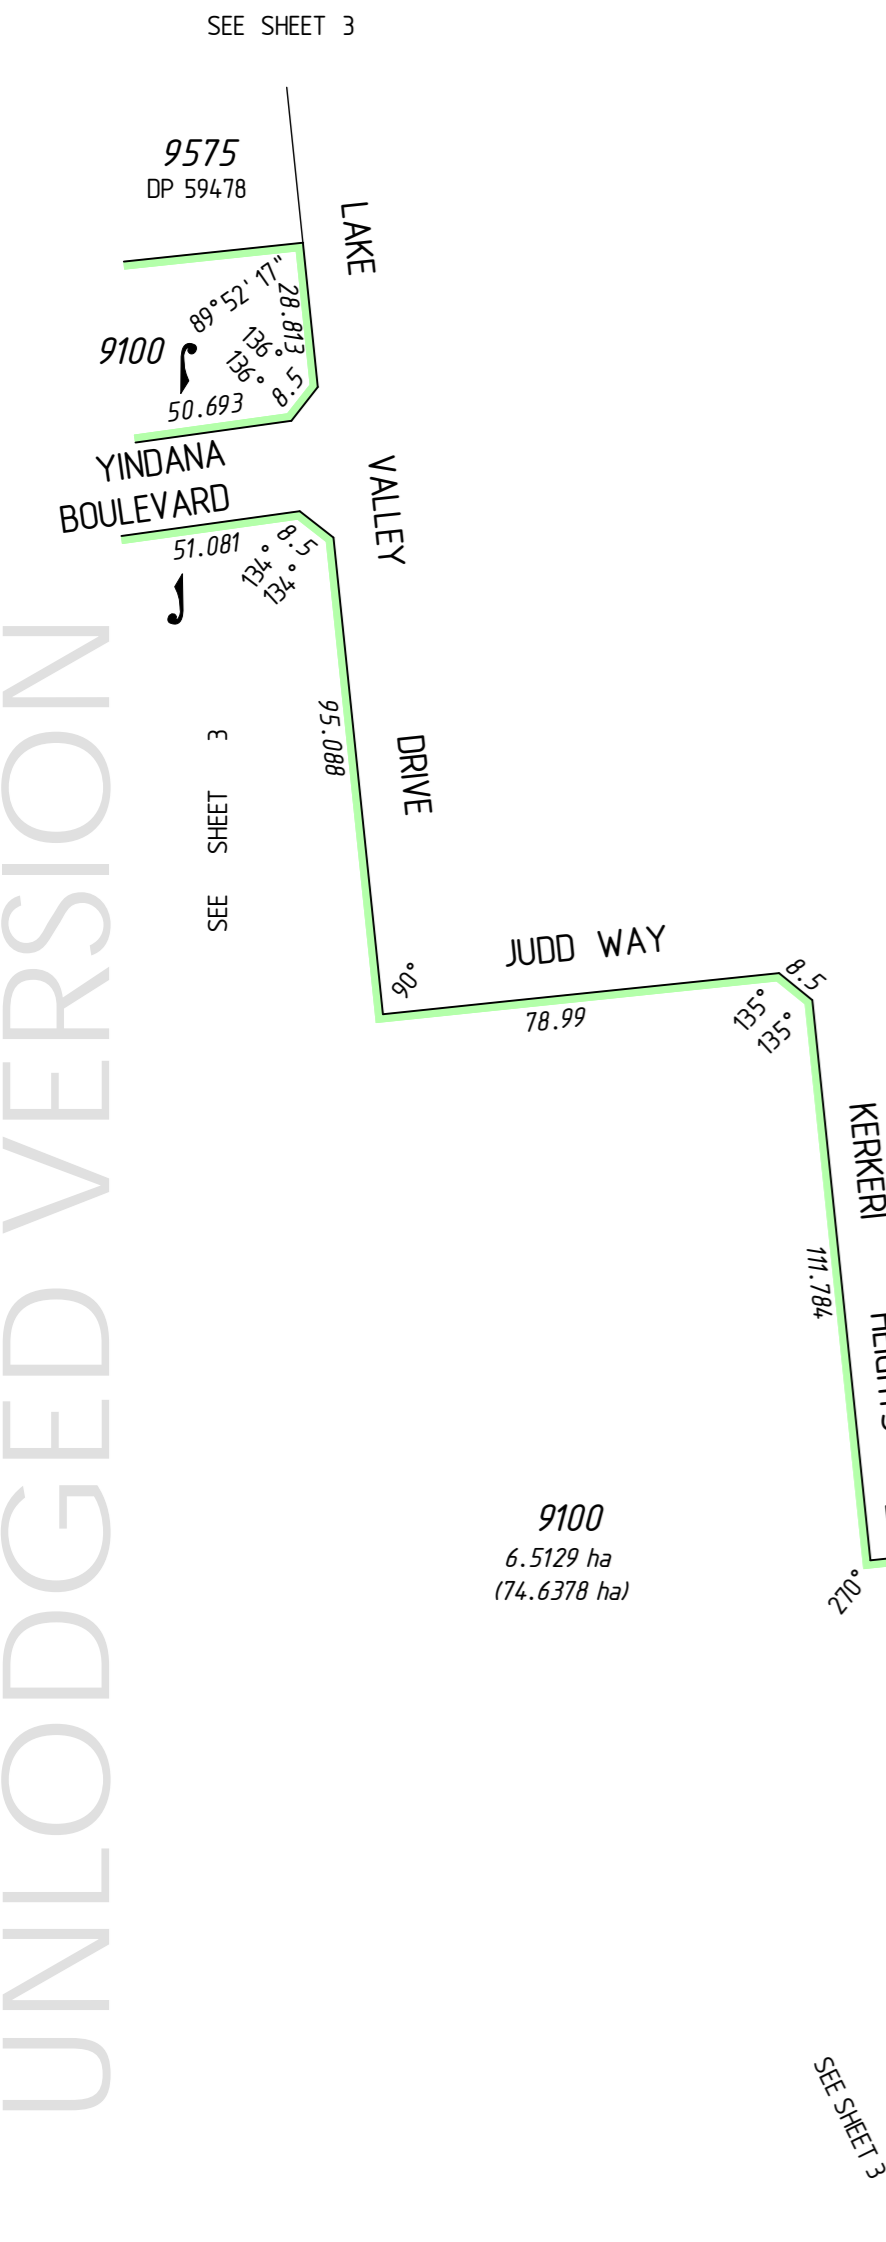


**PRELIMINARY ONLY UNLOGGED VERSION  
SUBJECT TO LANDGATE AUDIT**

This version is  
 - Current as at 12/01/2009  
 - Subject to change without notice  
 - Not intended for design use, a LANDGATE APPROVED copy should be obtained for such purposes.

SURVEY CARRIED OUT UNDER REG 26A SPECIAL SURVEY AREA GUIDELINES  
 ALL BOUNDARY / CORNER SURVEY MARKS SHOWN ON THIS SHEET ARE INDICATIVE ONLY. USE ONLY THE SURVEY SHEET/S WHEN DETERMINING THE TRUE FINAL POSITION AND TYPE OF ALL SURVEY MARKS PLACED PERTAINING TO THIS PLAN.

FOR HEADING SEE SHEET 1  
 FOR INTERESTS AND NOTIFICATIONS SEE SHEET 1

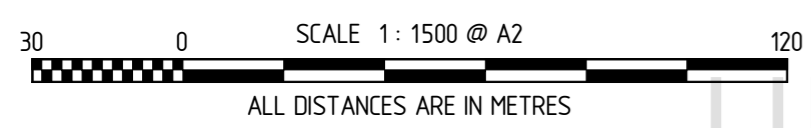

SCALE: 1:1500 at A2 ALL DISTANCES ARE IN METRES	<b>McMULLEN NOLAN</b> www.mcmullen-nolan.com.au	MAPS Ref 95610dp-016b Stage 30 DP63055.CSD
Licensed Surveyor _____ Date _____	<b>Landgate</b> Western Australian Land Information Authority	
APPROVED BY WESTERN AUSTRALIAN PLANNING COMMISSION FILE 130051	DEPOSITED PLAN <b>63055</b>	
Delegated under Sec 76 P & O Act 2005 DATE _____	SHEET 2 OF 7 SHEETS VERSION 1	

UNLOGGED VERSION










UNLODGED VERSION

UNLODGED VERSION

UNLODGED VERSION

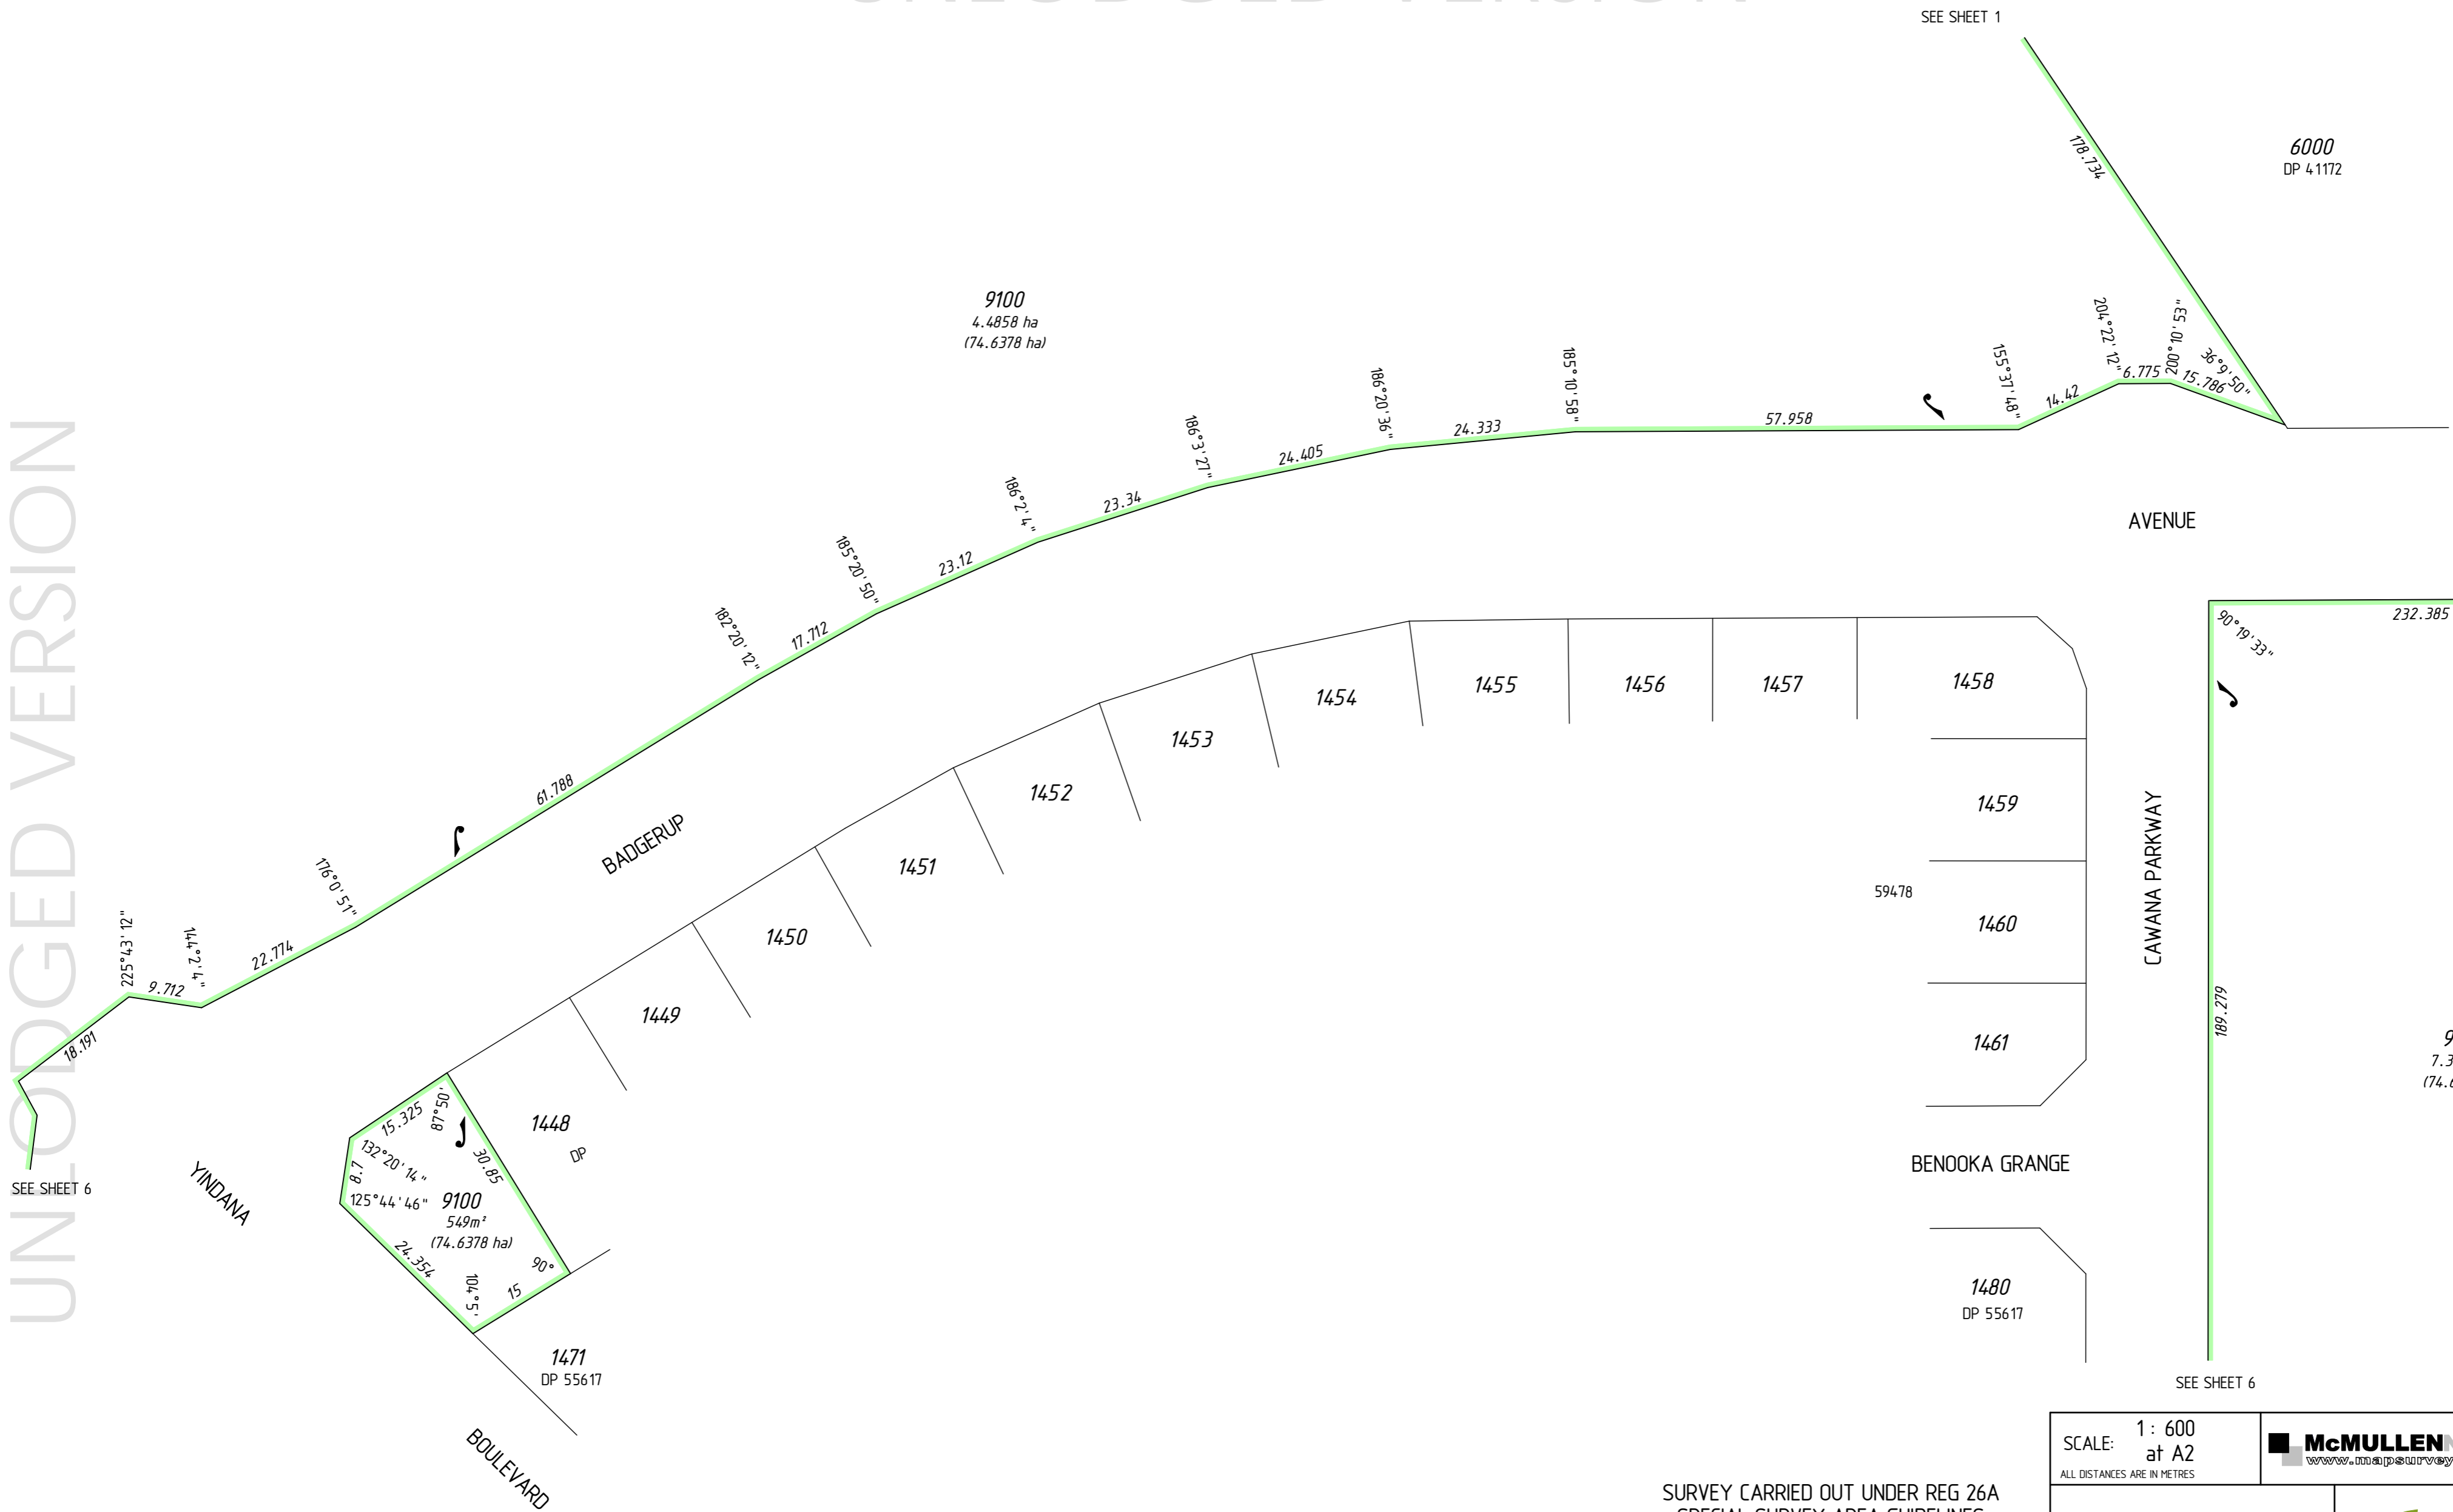

**PRELIMINARY ONLY UNLODGED VERSION  
SUBJECT TO LANDGATE AUDIT**

This version is  
 - Current as at 9/2/2009  
 - Subject to change without notice  
 - Not intended for design use, a LANDGATE APPROVED copy should be obtained for such purposes.



SCALE 1: 600 @ A2  
 ALL DISTANCES ARE IN METRES

SURVEY CARRIED OUT UNDER REG 26A  
 SPECIAL SURVEY AREA GUIDELINES  
 ALL BOUNDARY / CORNER SURVEY MARKS  
 SHOWN ON THIS SHEET ARE INDICATIVE ONLY.  
 USE ONLY THE SURVEY SHEET/S WHEN DETERMINING  
 THE TRUE FINAL POSITION AND TYPE OF ALL SURVEY  
 MARKS PLACED PERTAINING TO THIS PLAN.

FOR HEADING SEE SHEET 1  
 FOR INTERESTS AND NOTIFICATIONS  
 SEE SHEET 1

SCALE: 1: 600  
 at A2  
 ALL DISTANCES ARE IN METRES

**McMULLEN NOLAN**  
 95610dp-016b  
 Stage 30  
 DP63055.CSD

Licensed Surveyor \_\_\_\_\_ Date \_\_\_\_\_  
 APPROVED BY WESTERN AUSTRALIAN PLANNING COMMISSION  
 FILE 130051



Delegated under Sec 76 P & O Act 2005 DATE \_\_\_\_\_  
 SHEET 7 OF 7 SHEETS  
 VERSION 1

DEPOSITED PLAN  
**63055**

UNLODGED VERSION